



**1**  
C404 **LAWN INSTALLATION DETAIL**  
NOT TO SCALE

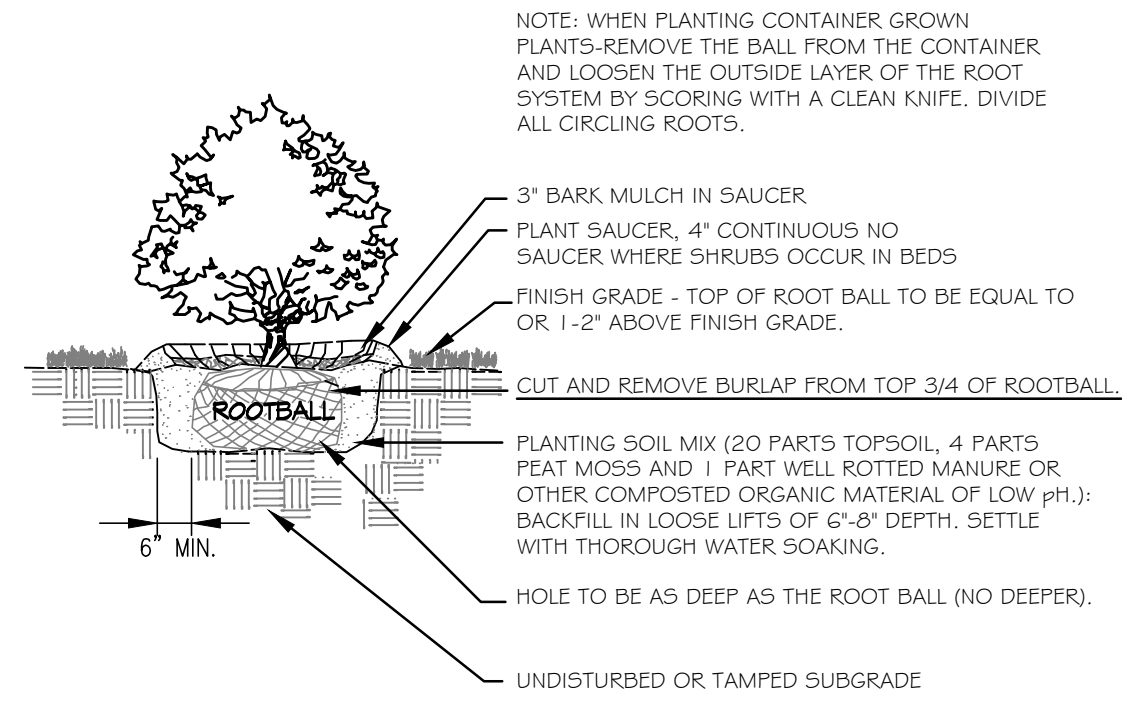


**2**  
C404 **SHRUB PLANTING DETAIL**  
NOT TO SCALE

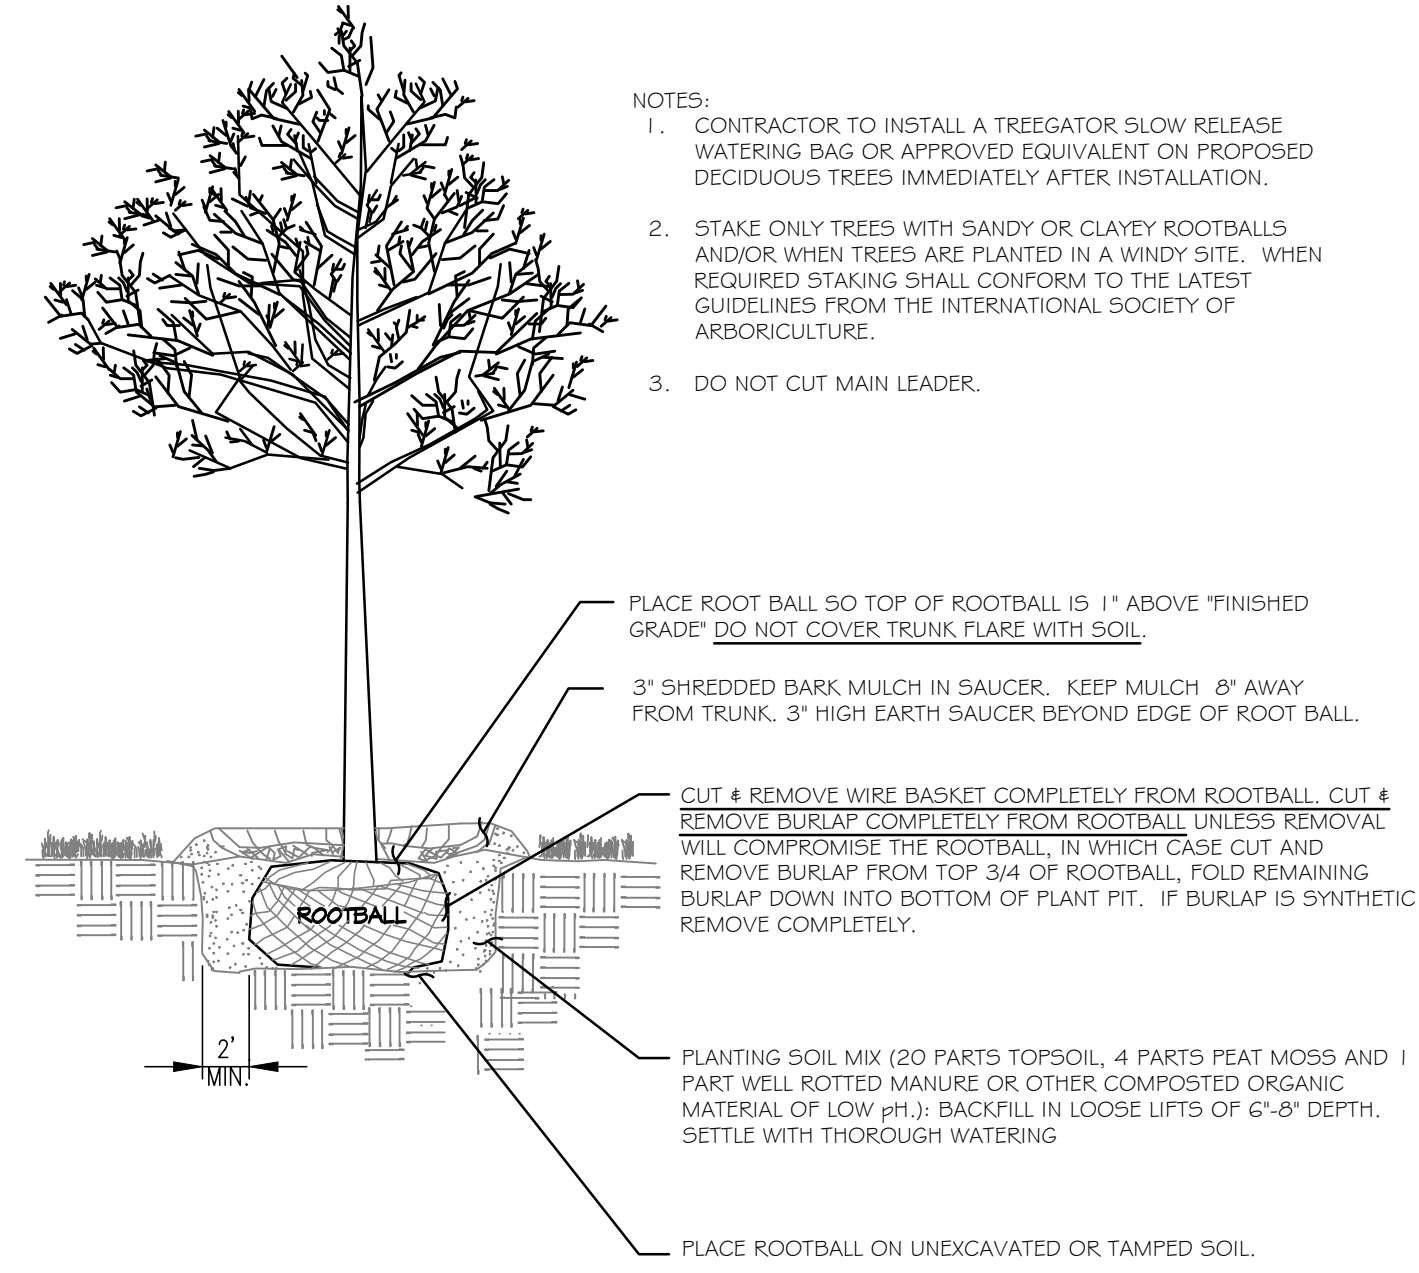


**3**  
C404 **DECIDUOUS TREE PLANTING DETAIL**  
NOT TO SCALE

**NOTE:**  
REVISION CLOUDS INDICATE  
CHANGES FROM THE APPROVED  
SITE PLAN APPLICATION  
DRAWINGS DATED 9/9/2016.

- NOTES:
1. "WROUGHT IRON" FENCE TO BE THE CP-1 STYLE, INDUSTRIAL GRAD, 72", BLACK IN COLOR, ALIGNED PICKETS AS MANUFACTURED BY JERITH ALUMINUM FENCES.
  2. FENCE TO BE SET PLUMB.
  3. CONTRACTOR TO PROVIDE LANDSCAPE ARCHITECT WITH SHOP DRAWINGS OF FENCE, POST LOCATIONS AND DOUBLE SWING GATE.
  4. FENCE FINISH TO BE A POLYESTER POWDER-COAT SYSTEM APPLIED BY THE MANUFACTURER.
  5. FENCE TO HAVE A LIFETIME WARRANTY AGAINST RUST AND DEFECTS, PAINT CRACKING, BUSTING, CHIPPING AND PEELING.
  6. CONTRACTOR TO PROVIDE HEAVY DUTY HARDWARE FOR A DOUBLE SWING GATE AND GATE LOCKING DEVICE TO BE REVIEWED AND APPROVED BY THE OWNER.
  7. FENCE FASTENERS TO BE STAINLESS STEEL.

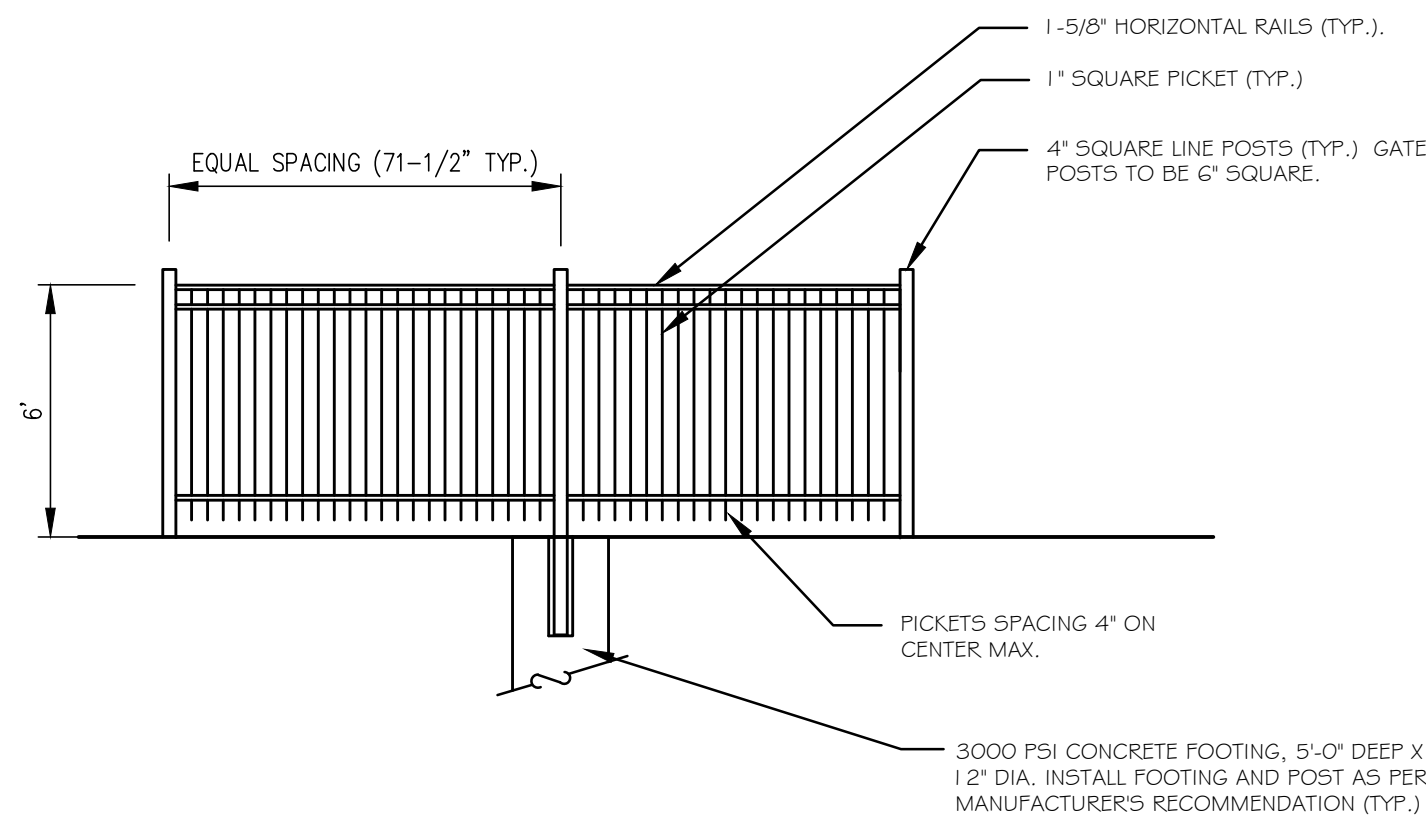

**4**  
C404 **FENCE AND GATE INSTALLATION DETAIL**  
NOT TO SCALE

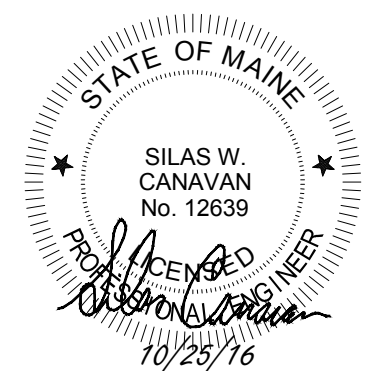

**Bild Architecture**  
PO Box 8235  
Portland, ME  
04104  
207.48.0168  
evan@bildarchitecture.com



**WALSH**  
ENGINEERING ASSOCIATES, INC.  
One St. John Street  
Portland, ME 04101  
Copyright © 2016

PROJECT NO.  
**15031**  
PROJECT NAME  
**SALVATION ARMY**  
PORTLAND, MAINE

REVISIONS	DATE	DESCRIPTION
1	8/2/16	ISSUE FOR BIDDING
2	8/2/16	ISSUE FOR PERMITS
3	8/2/16	ISSUE FOR CONSTRUCTION DOCUMENTS
4	-	-
5	-	-

**CONSTRUCTION DOCUMENTS**

DRAWN BY  
**SWC**  
SHEET TITLE  
Site Details

ISSUE DATE  
**8/2/16**  
SHEET SCALE  
N.T.S.