


COPYRIGHT: Reuse or reproduction of the contents of this document is not permitted without written permission of Bild Architecture LLC

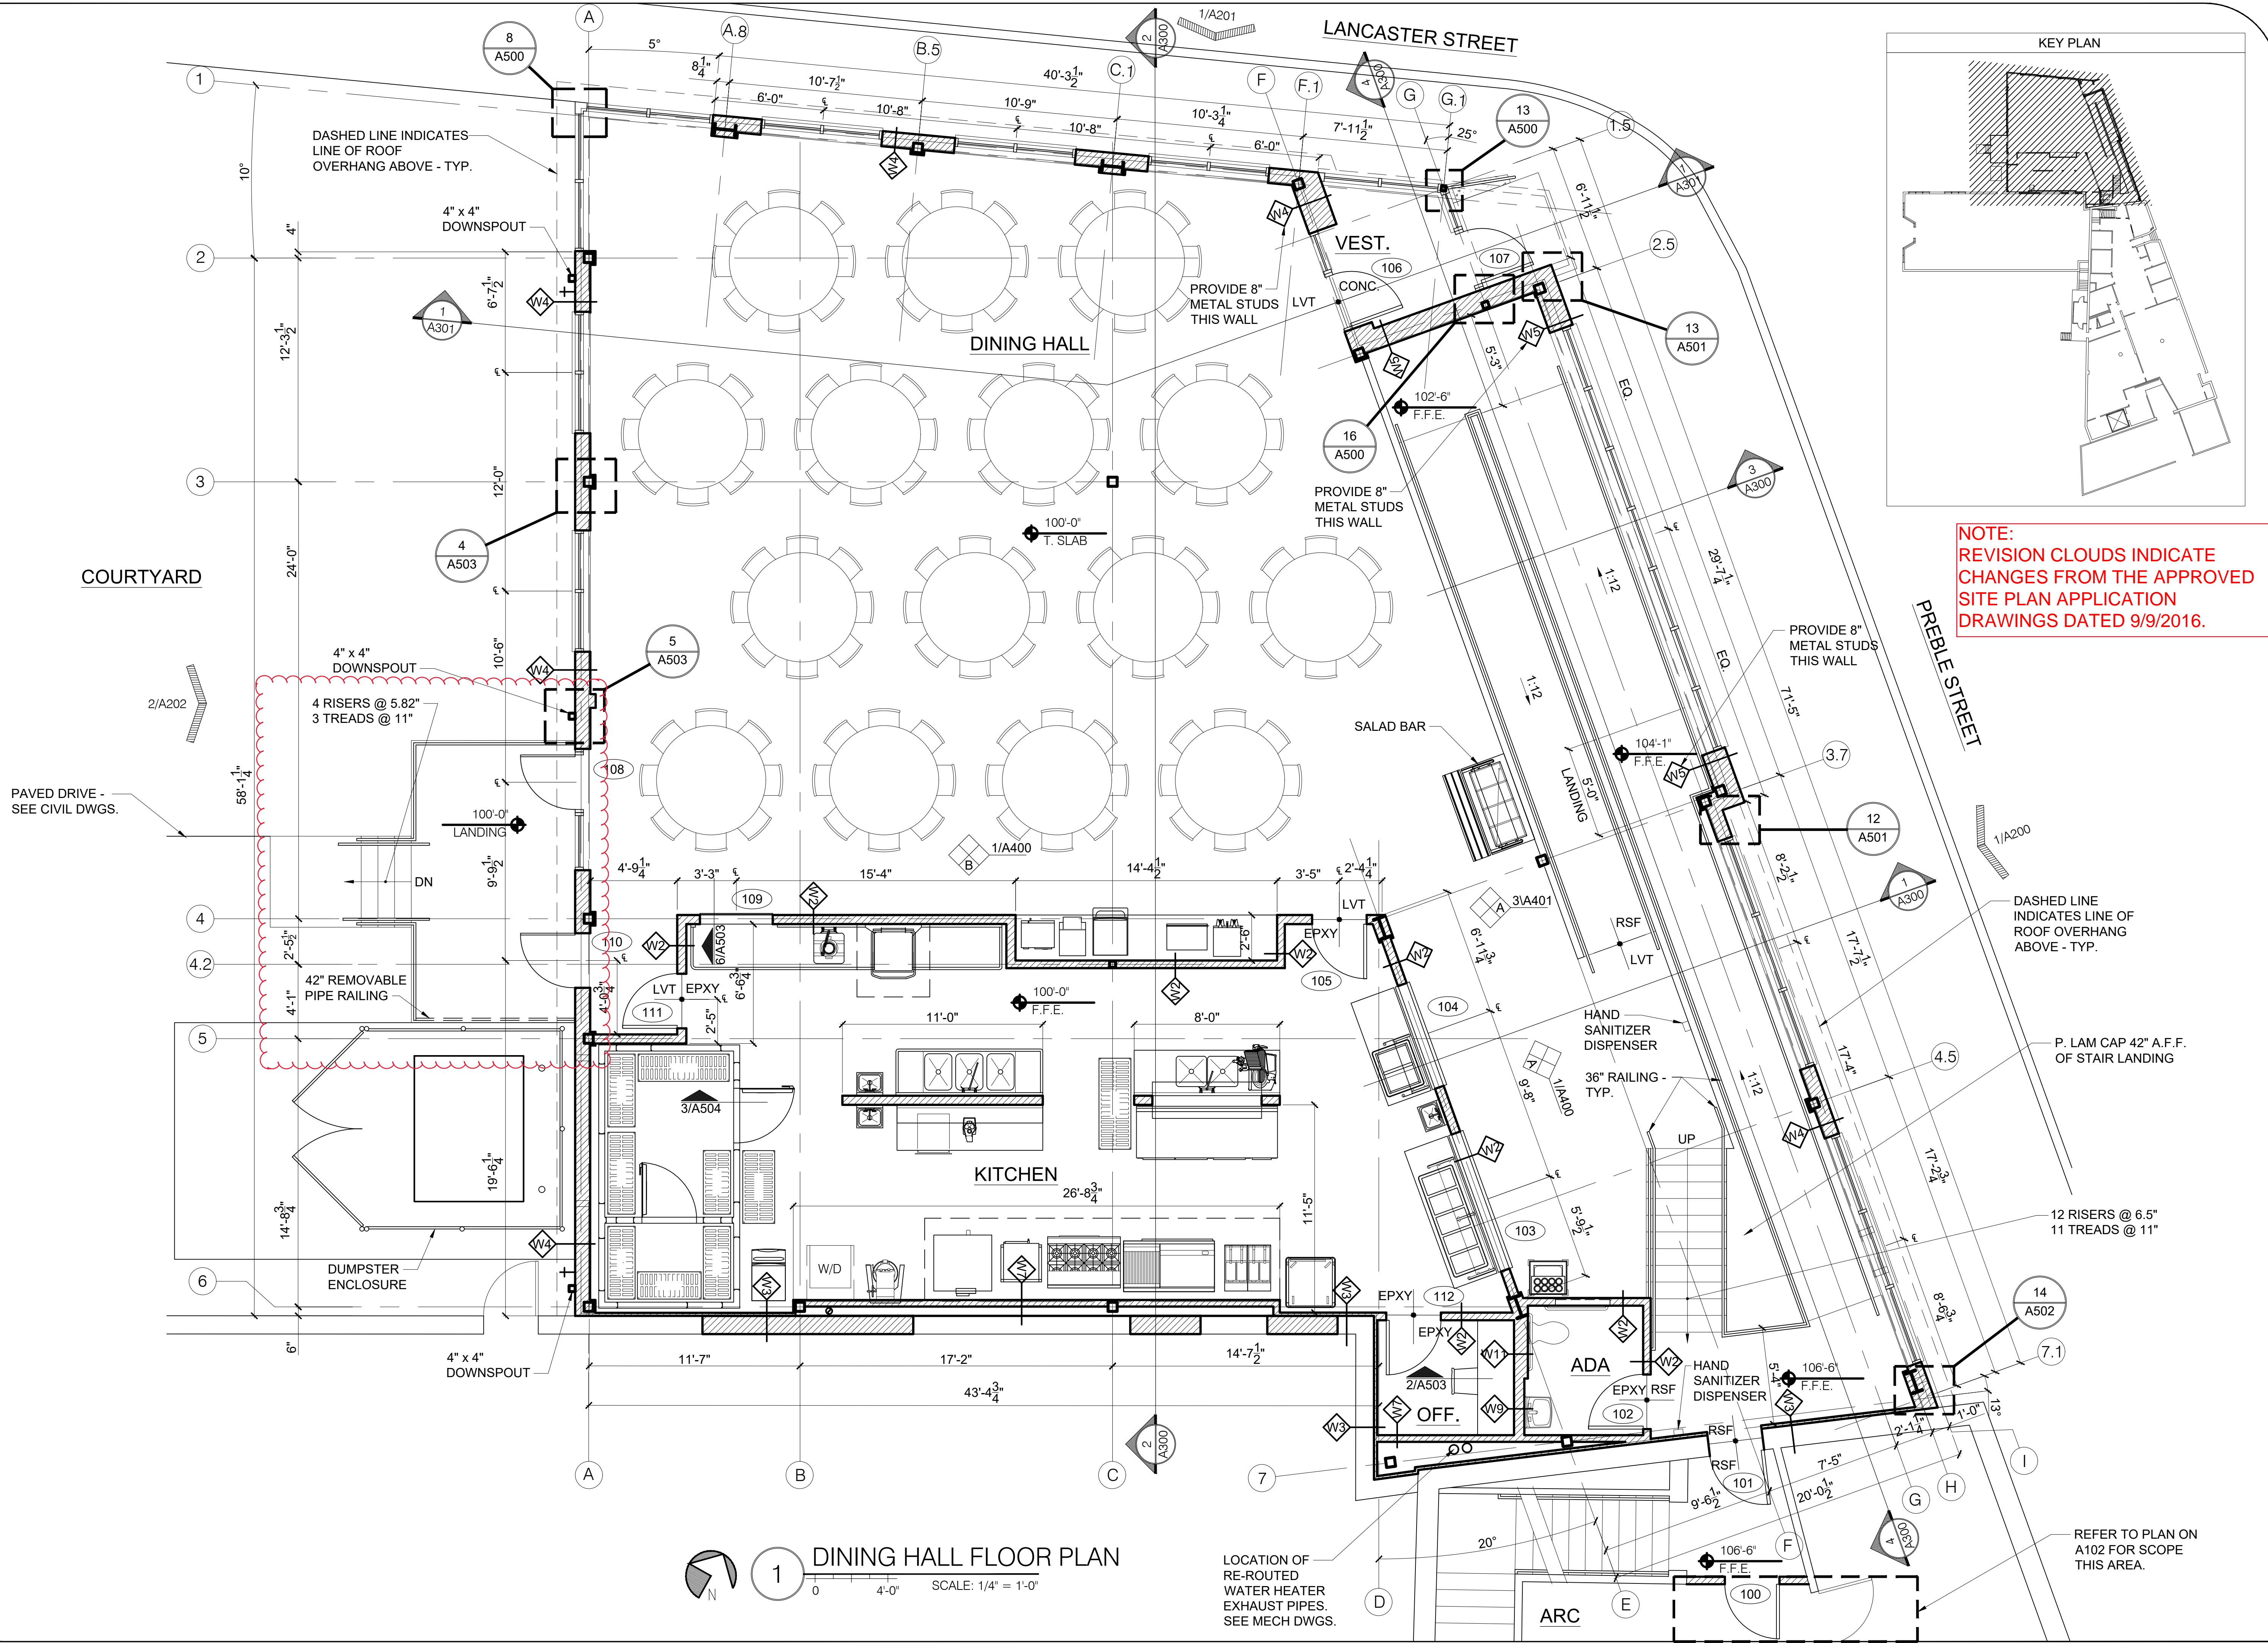

**NOTE:**  
 REVISION CLOUDS INDICATE  
 CHANGES FROM THE APPROVED  
 SITE PLAN APPLICATION  
 DRAWINGS DATED 9/9/2016.

**1 DINING HALL FLOOR PLAN**  
 SCALE: 1/4" = 1'-0"

**Bild Architecture**  
 PO Box 8235  
 Portland, ME  
 04104  
 207.408.0168  
 evan@bildarchitecture.com

**10/25/16**  
 EVAN A. CARROLL  
 No. 3687  
 STATE OF MAINE

PROJECT NO. **15031**  
 PROJECT NAME **SALVATION ARMY ARC PORTLAND, ME**

ISSUE DATE **10/25/16**  
 SHEET TITLE **DINING HALL FLOOR PLAN**  
 SHEET SCALE **1/4" = 1'-0"**

CONSTRUCTION DOCUMENTS

REVISIONS

1	
2	
3	
4	
5	

**A**

**100**