

DINING HALL PLAN
 SCALE: 1/4" = 1'-0"
 0 4'-0"

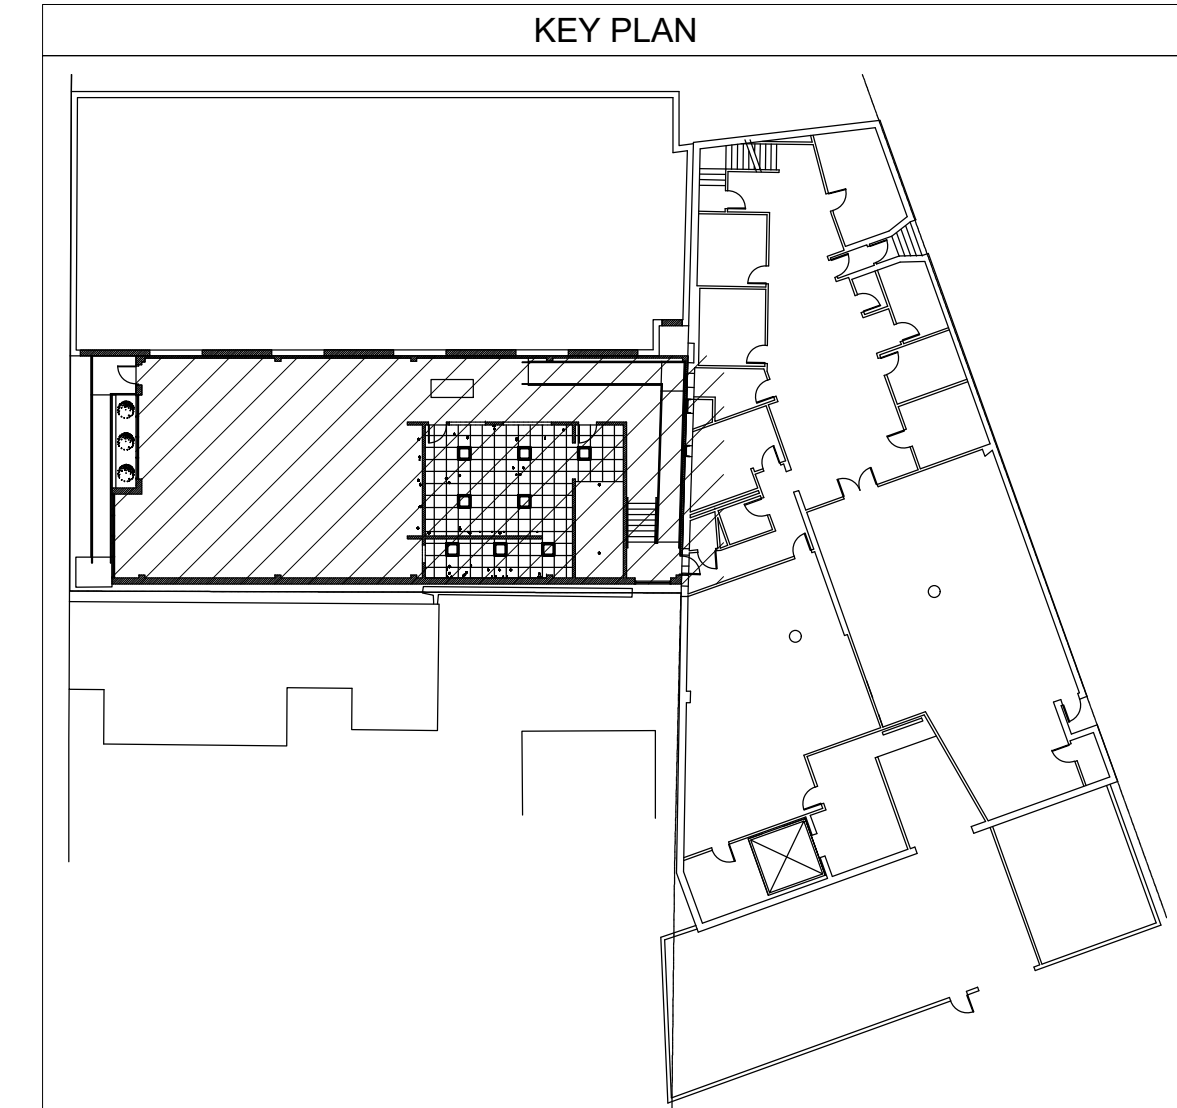


Bild Architecture
 PO Box 8235
 Portland, ME
 04104
 207.408.0168
 evan@bildarchitecture.com

PROJECT NO. 15031
PROJECT NAME SALVATION ARMY ARC
PORTLAND, ME

ISSUE DATE 1/12/16
DRAWN BY AEW
SHEET SCALE 1/4" = 1'-0"

REVISIONS

| | |
|---|--|
| 1 | |
| 2 | |
| 3 | |
| 4 | |
| 5 | |

SITE APPLICATION

FLOOR PLAN

A

A100