




COPYRIGHT: Reuse or reproduction of the contents of this document is not permitted without written permission of Bild Architecture LLC

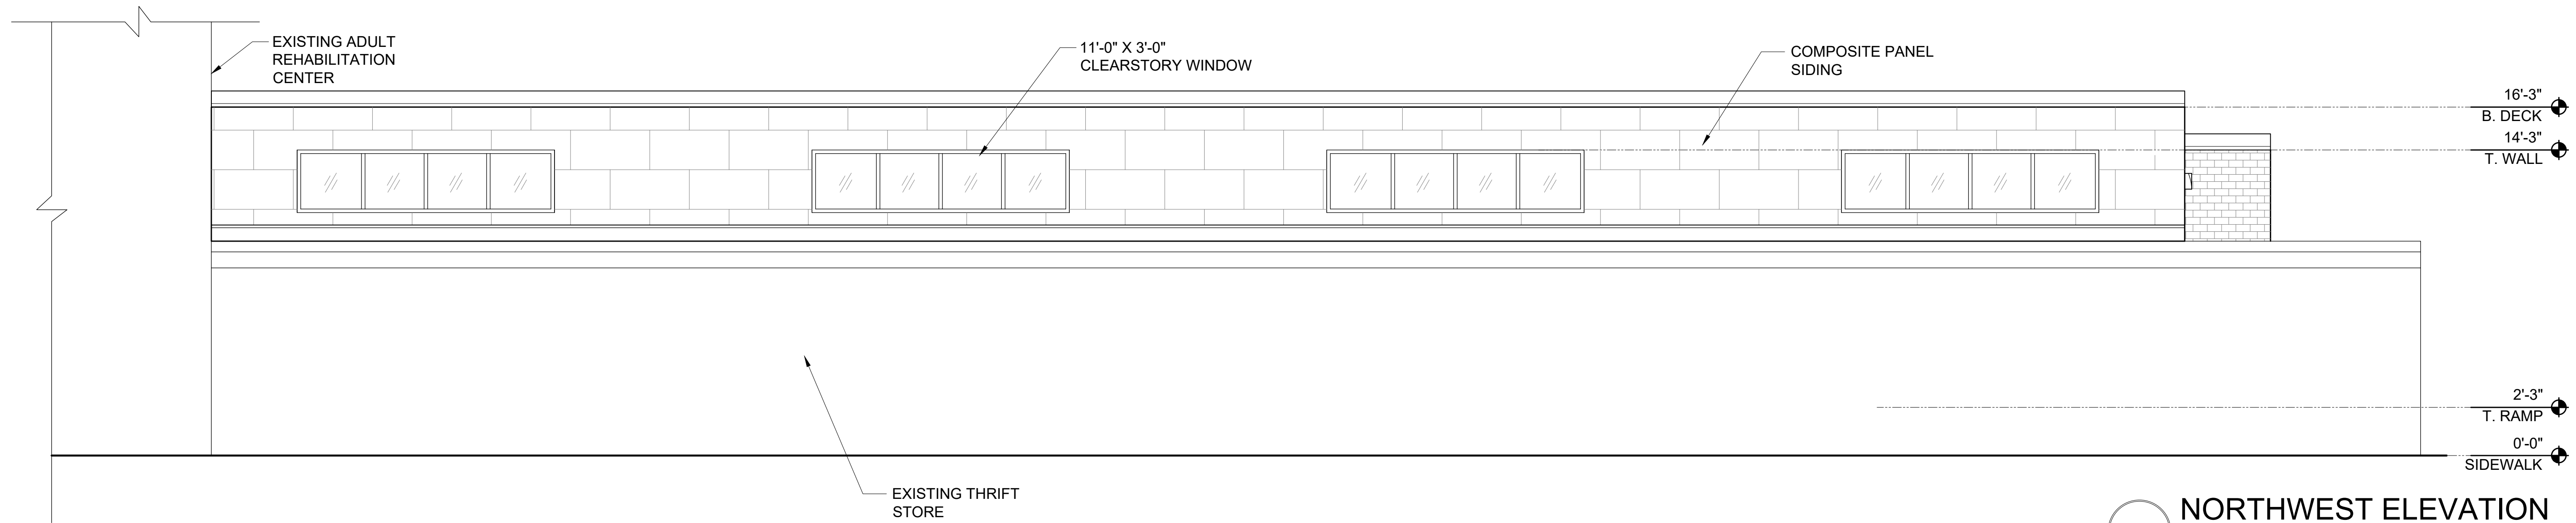

**NORTHWEST ELEVATION**  
 SCALE: 1/4" = 1'-0"

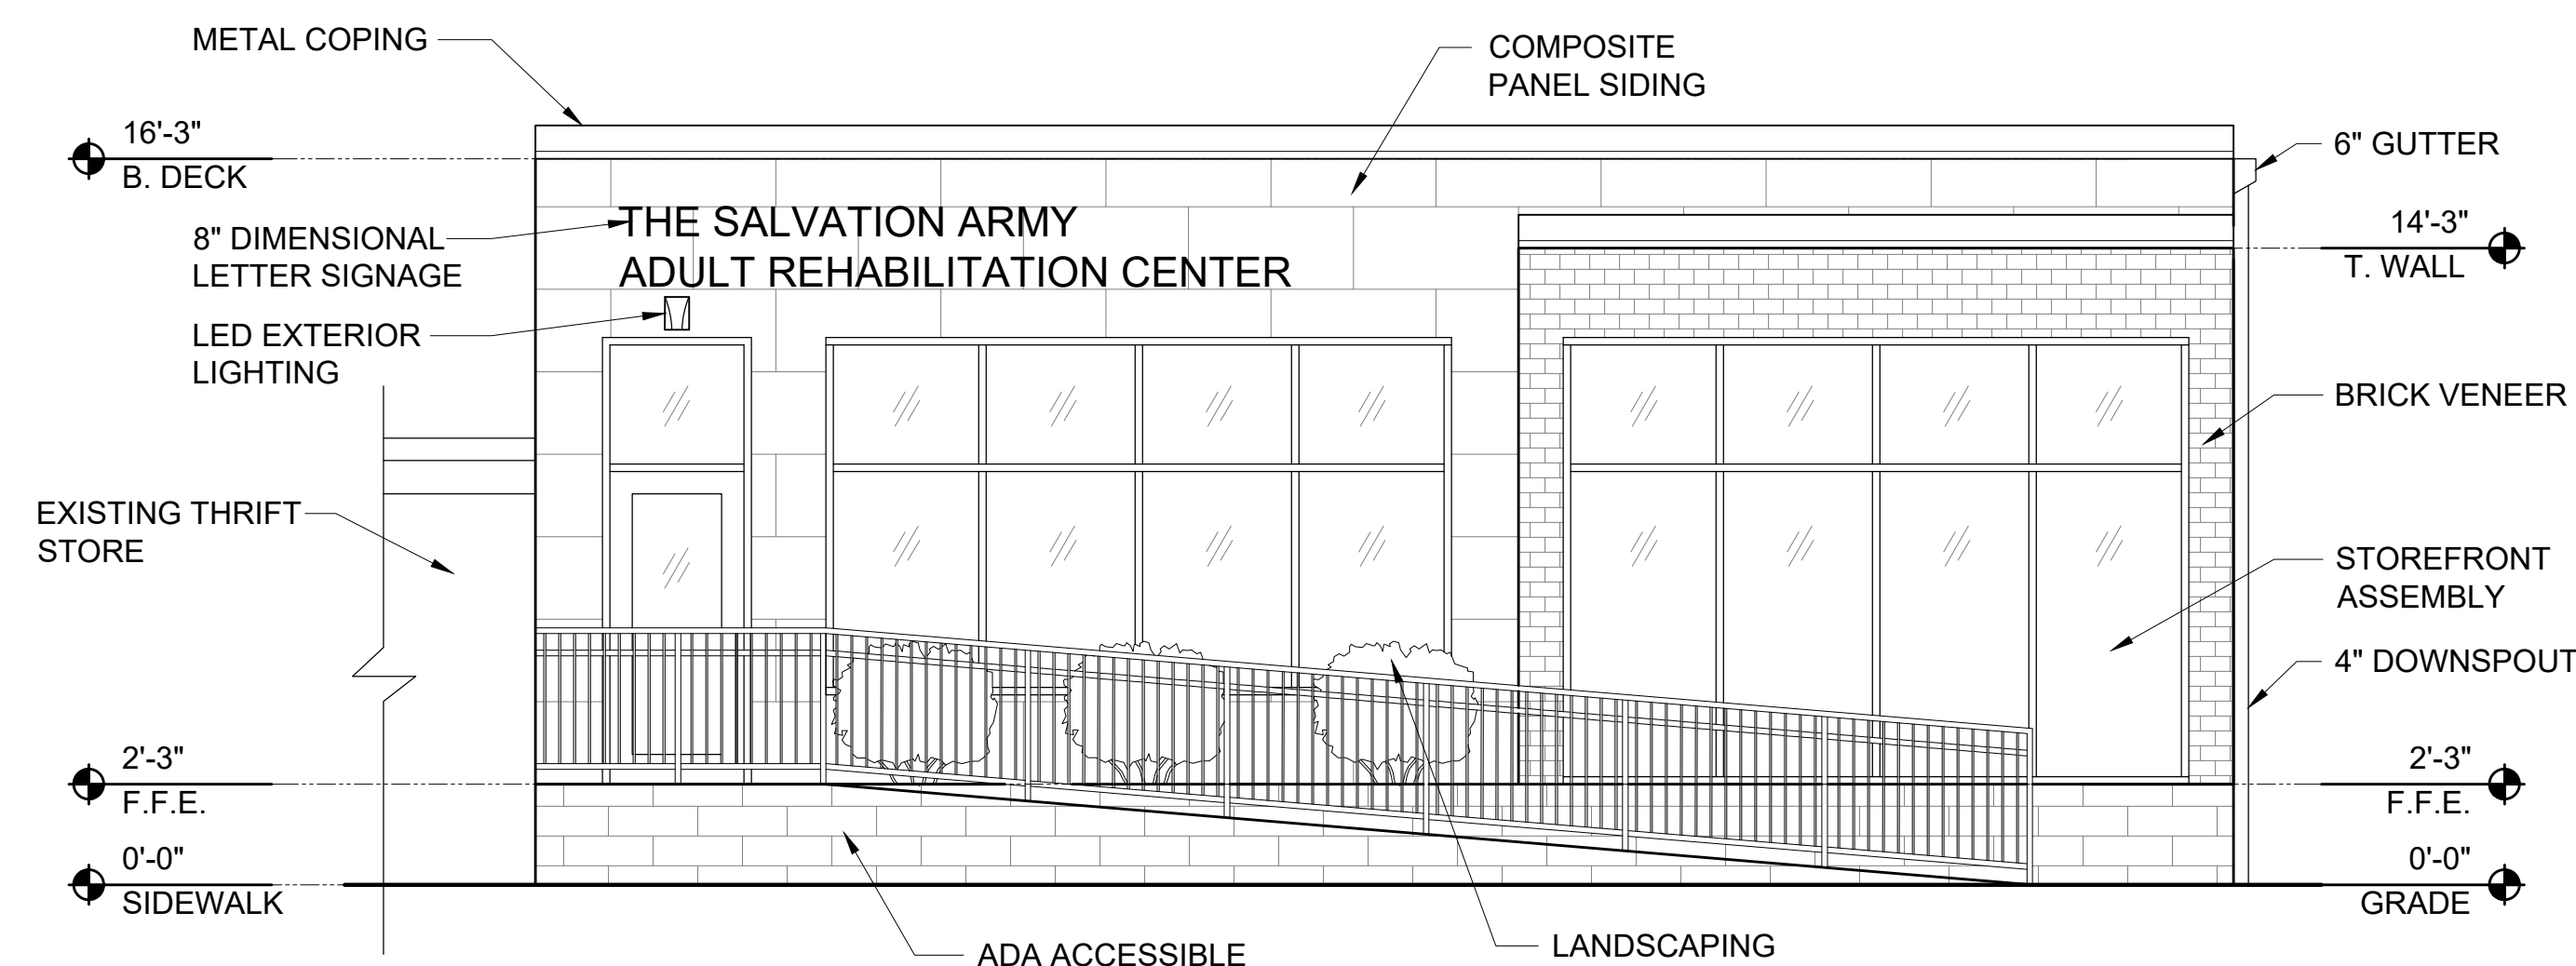

**SOUTHWEST ELEVATION**  
 SCALE: 1/4" = 1'-0"

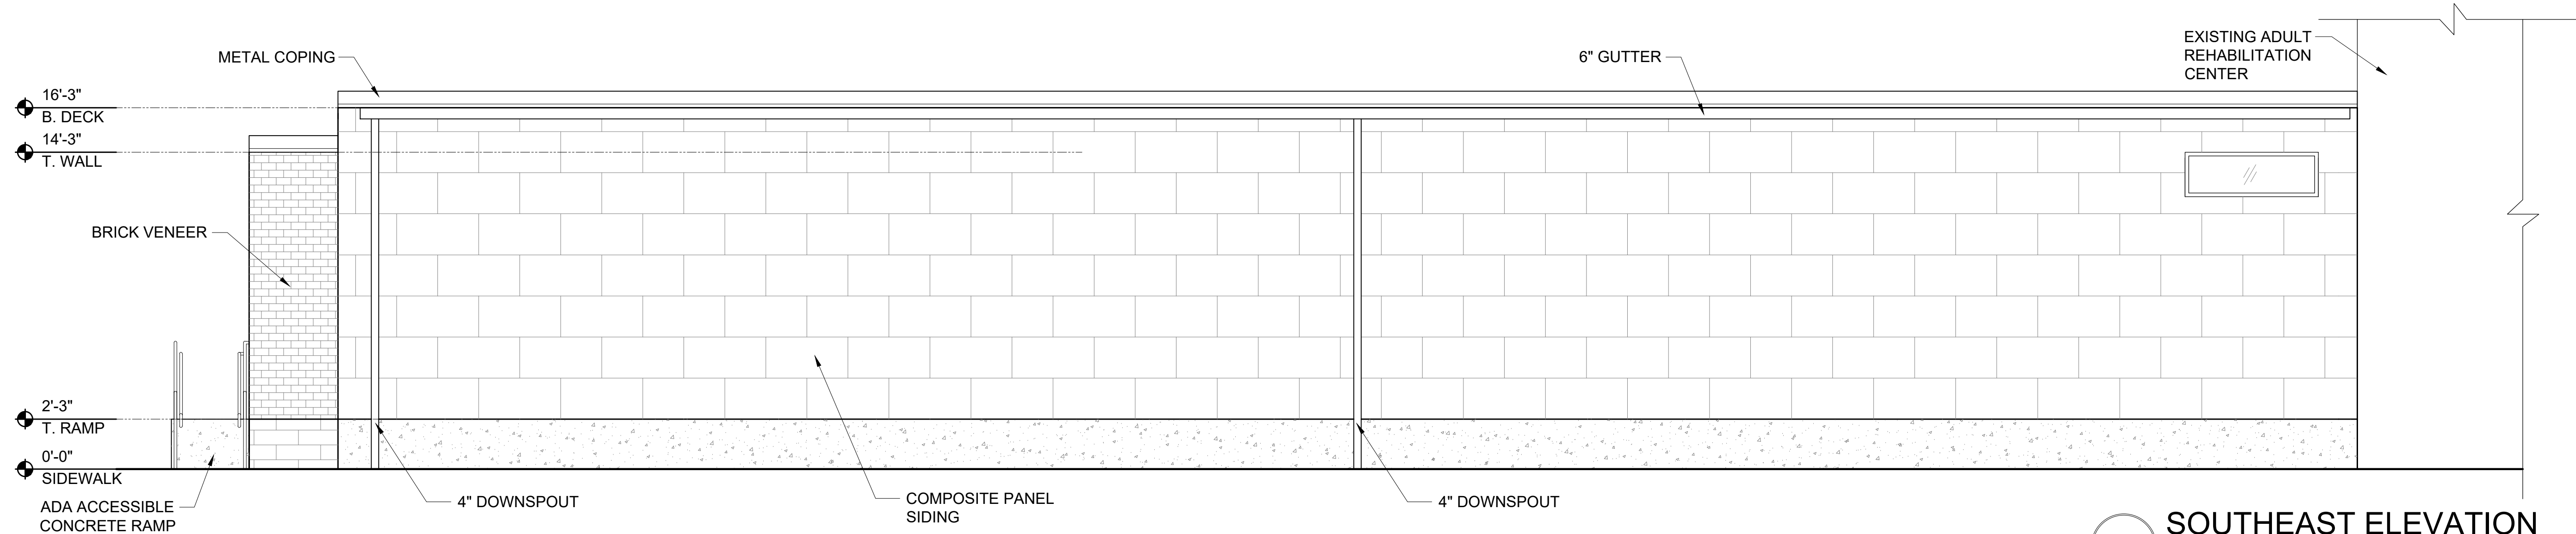

**SOUTHEAST ELEVATION**  
 SCALE: 1/4" = 1'-0"

REVISIONS

1	
2	
3	
4	
5	