



5th floor

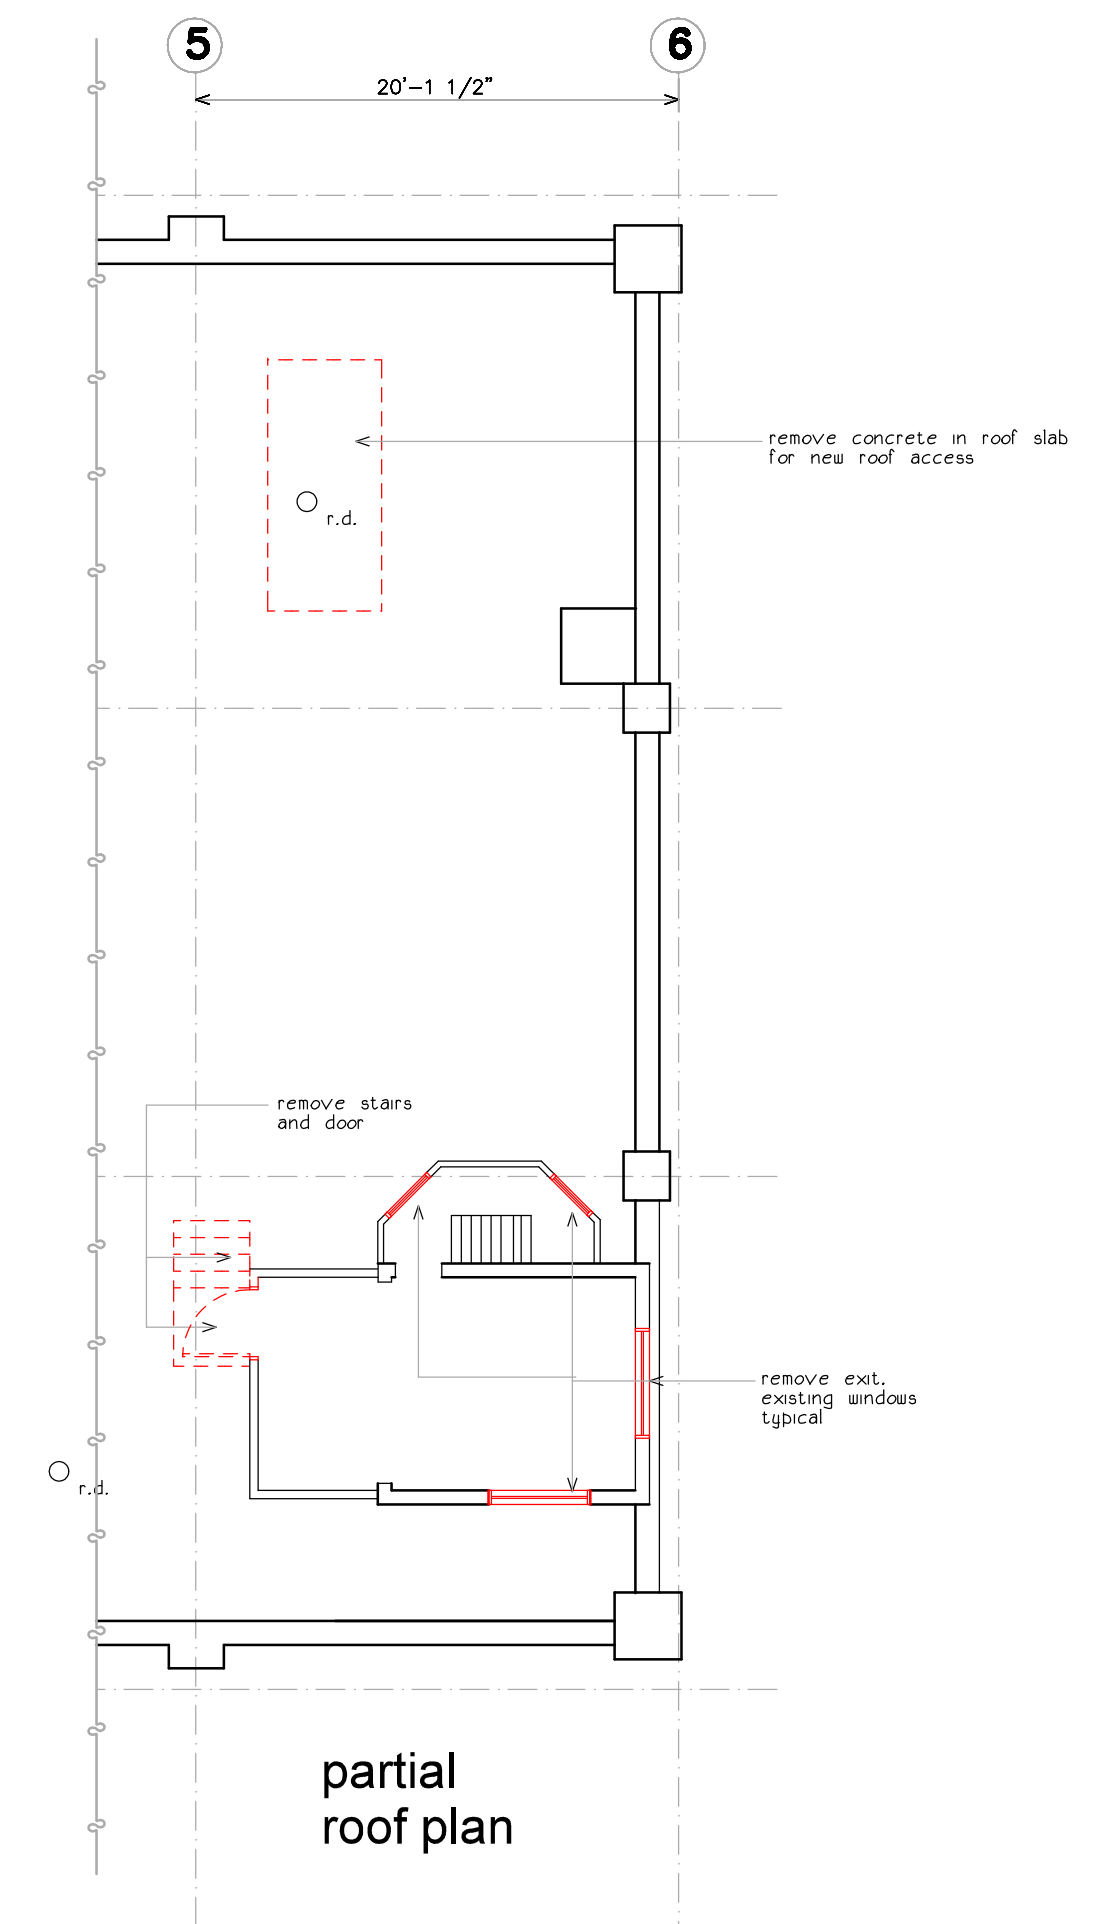

partial roof plan

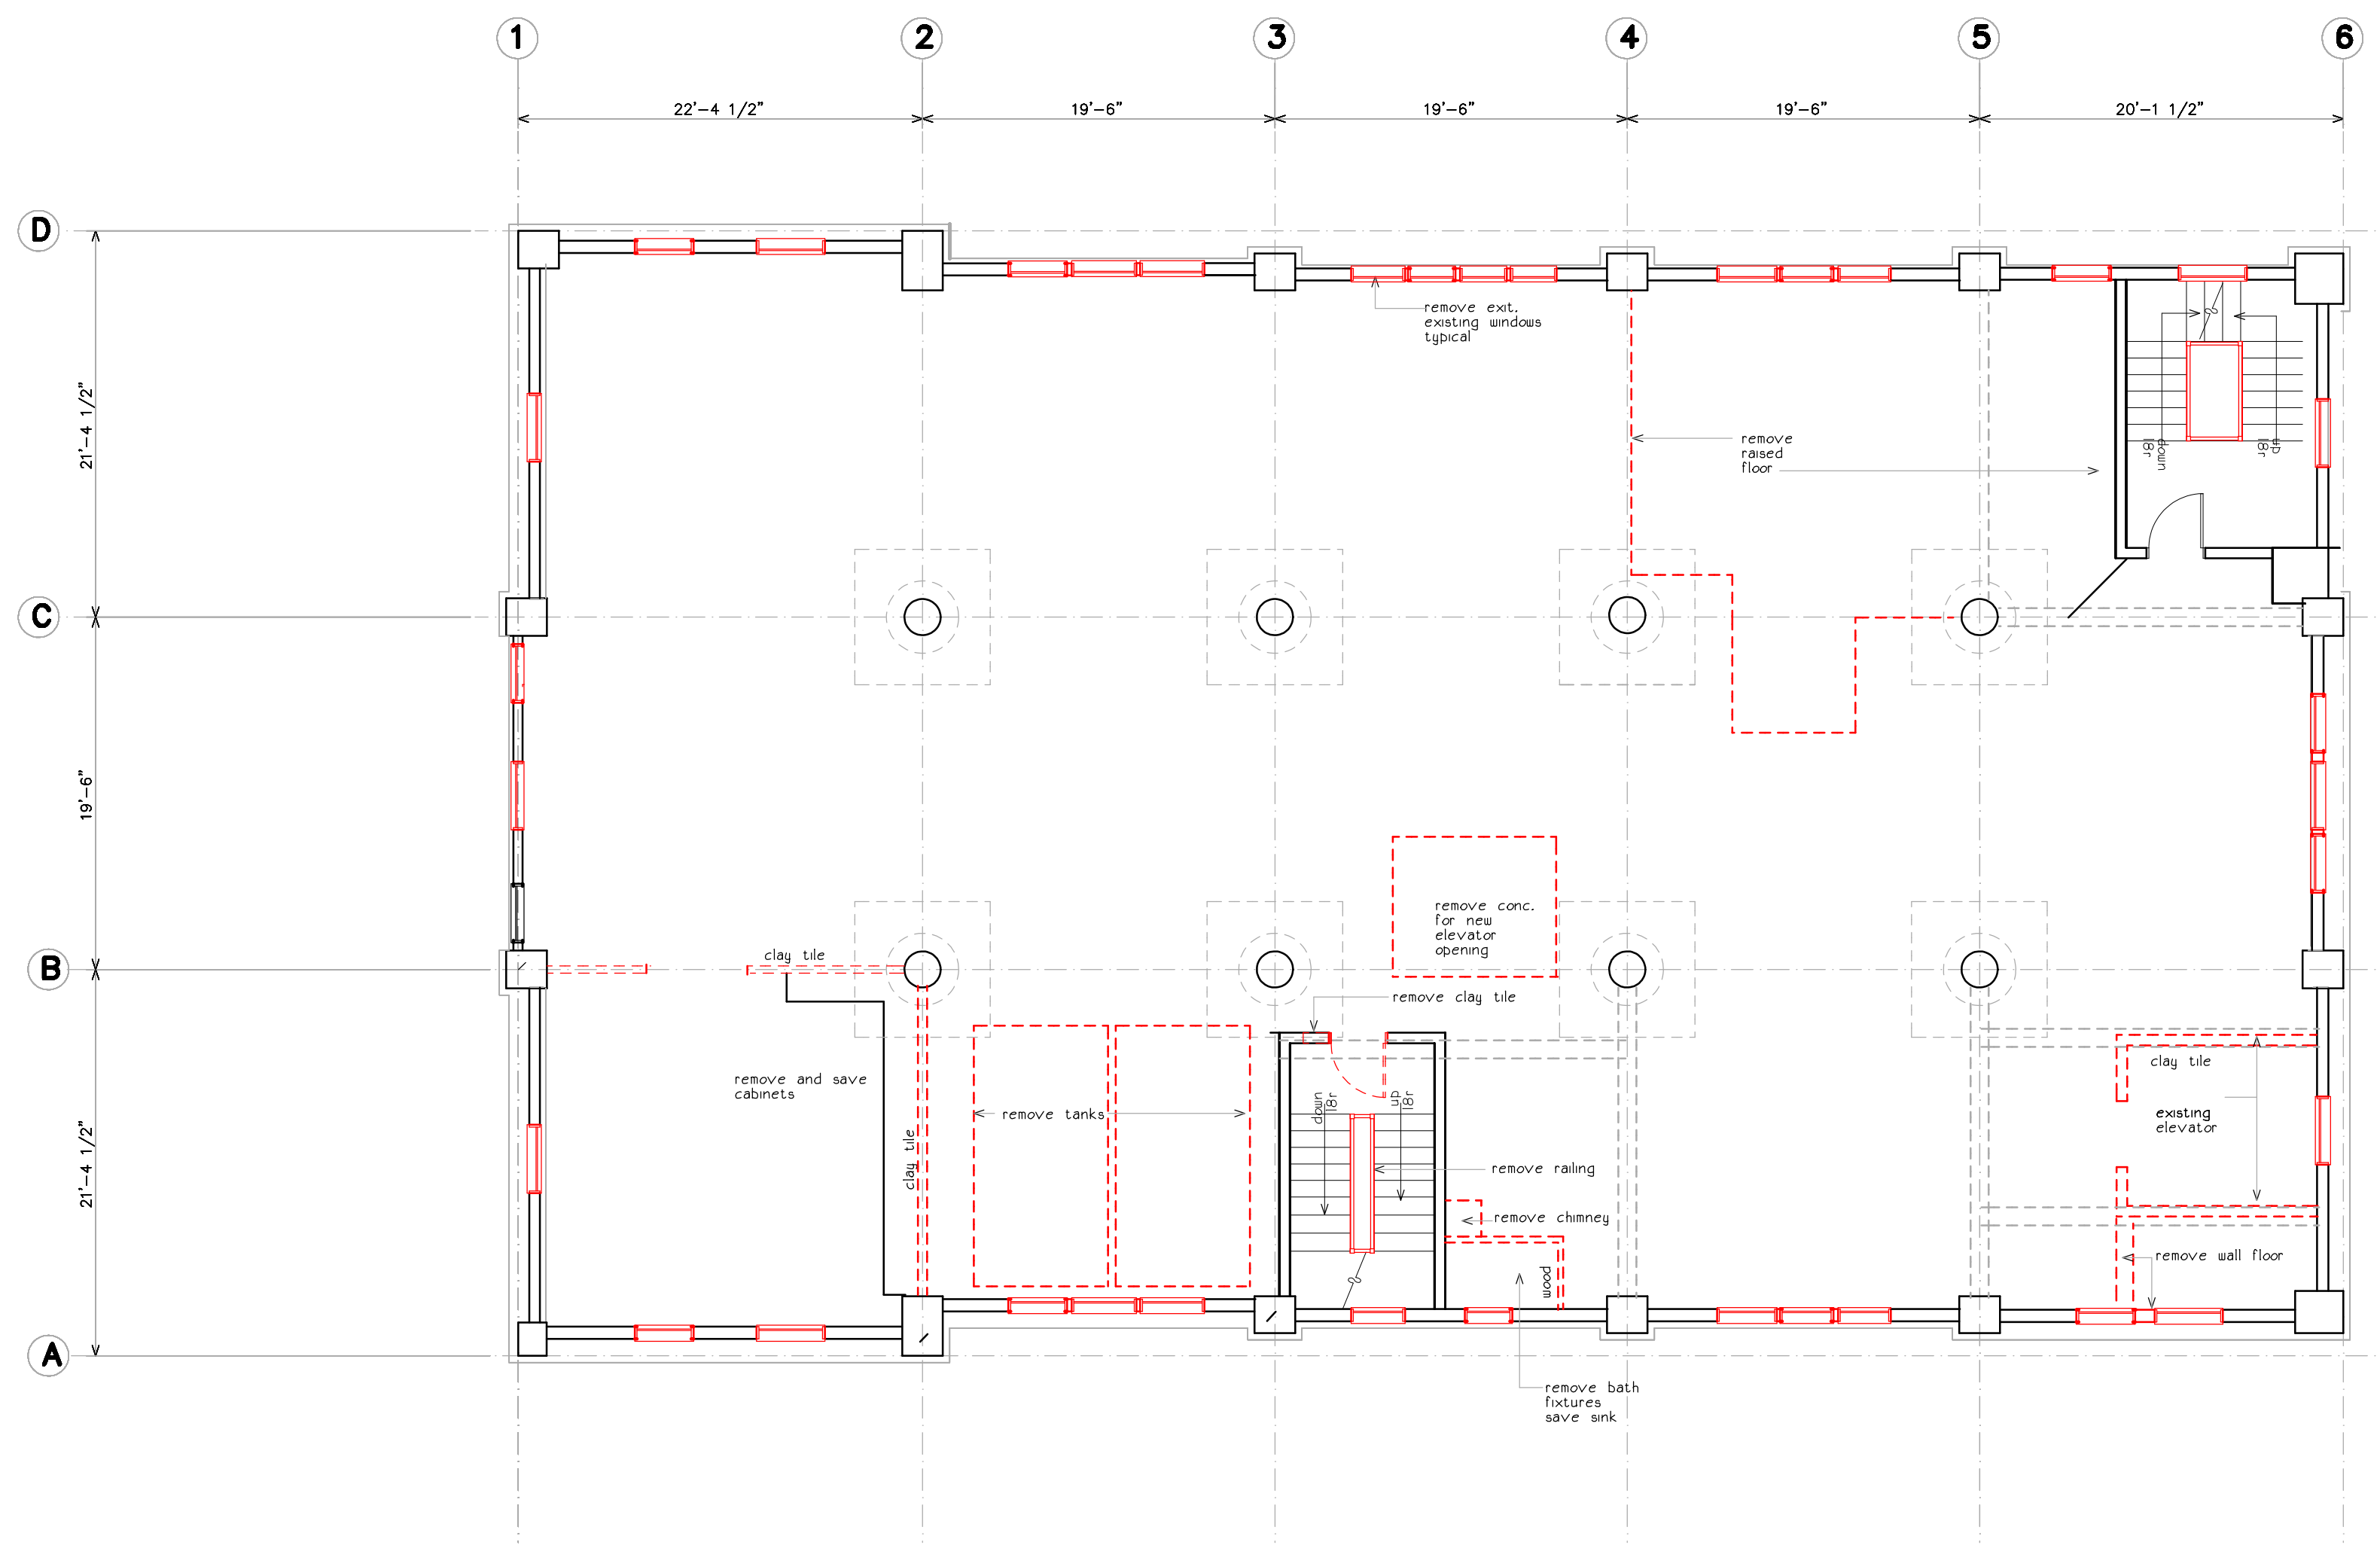

4th floor

project name

**Schlotterbeck Block**

117 Preble Street  
Portland, Maine

Schlotterbeck Block LLC

goduti/thomas architects

44 oak st.

portland, maine 04101

ph. 207-775-3184

fax 207-774-0846

revisions

date  
dec 2015

sheet title

**5th floor demo plan**  
**4th floor demo plan**  
**for review pricing**

0' 4' 8' 16'

scale  
1/8"=1'-0"

drawn by  
MS

project number  
brewer

sheet number

**D1.3**