


3rd floor

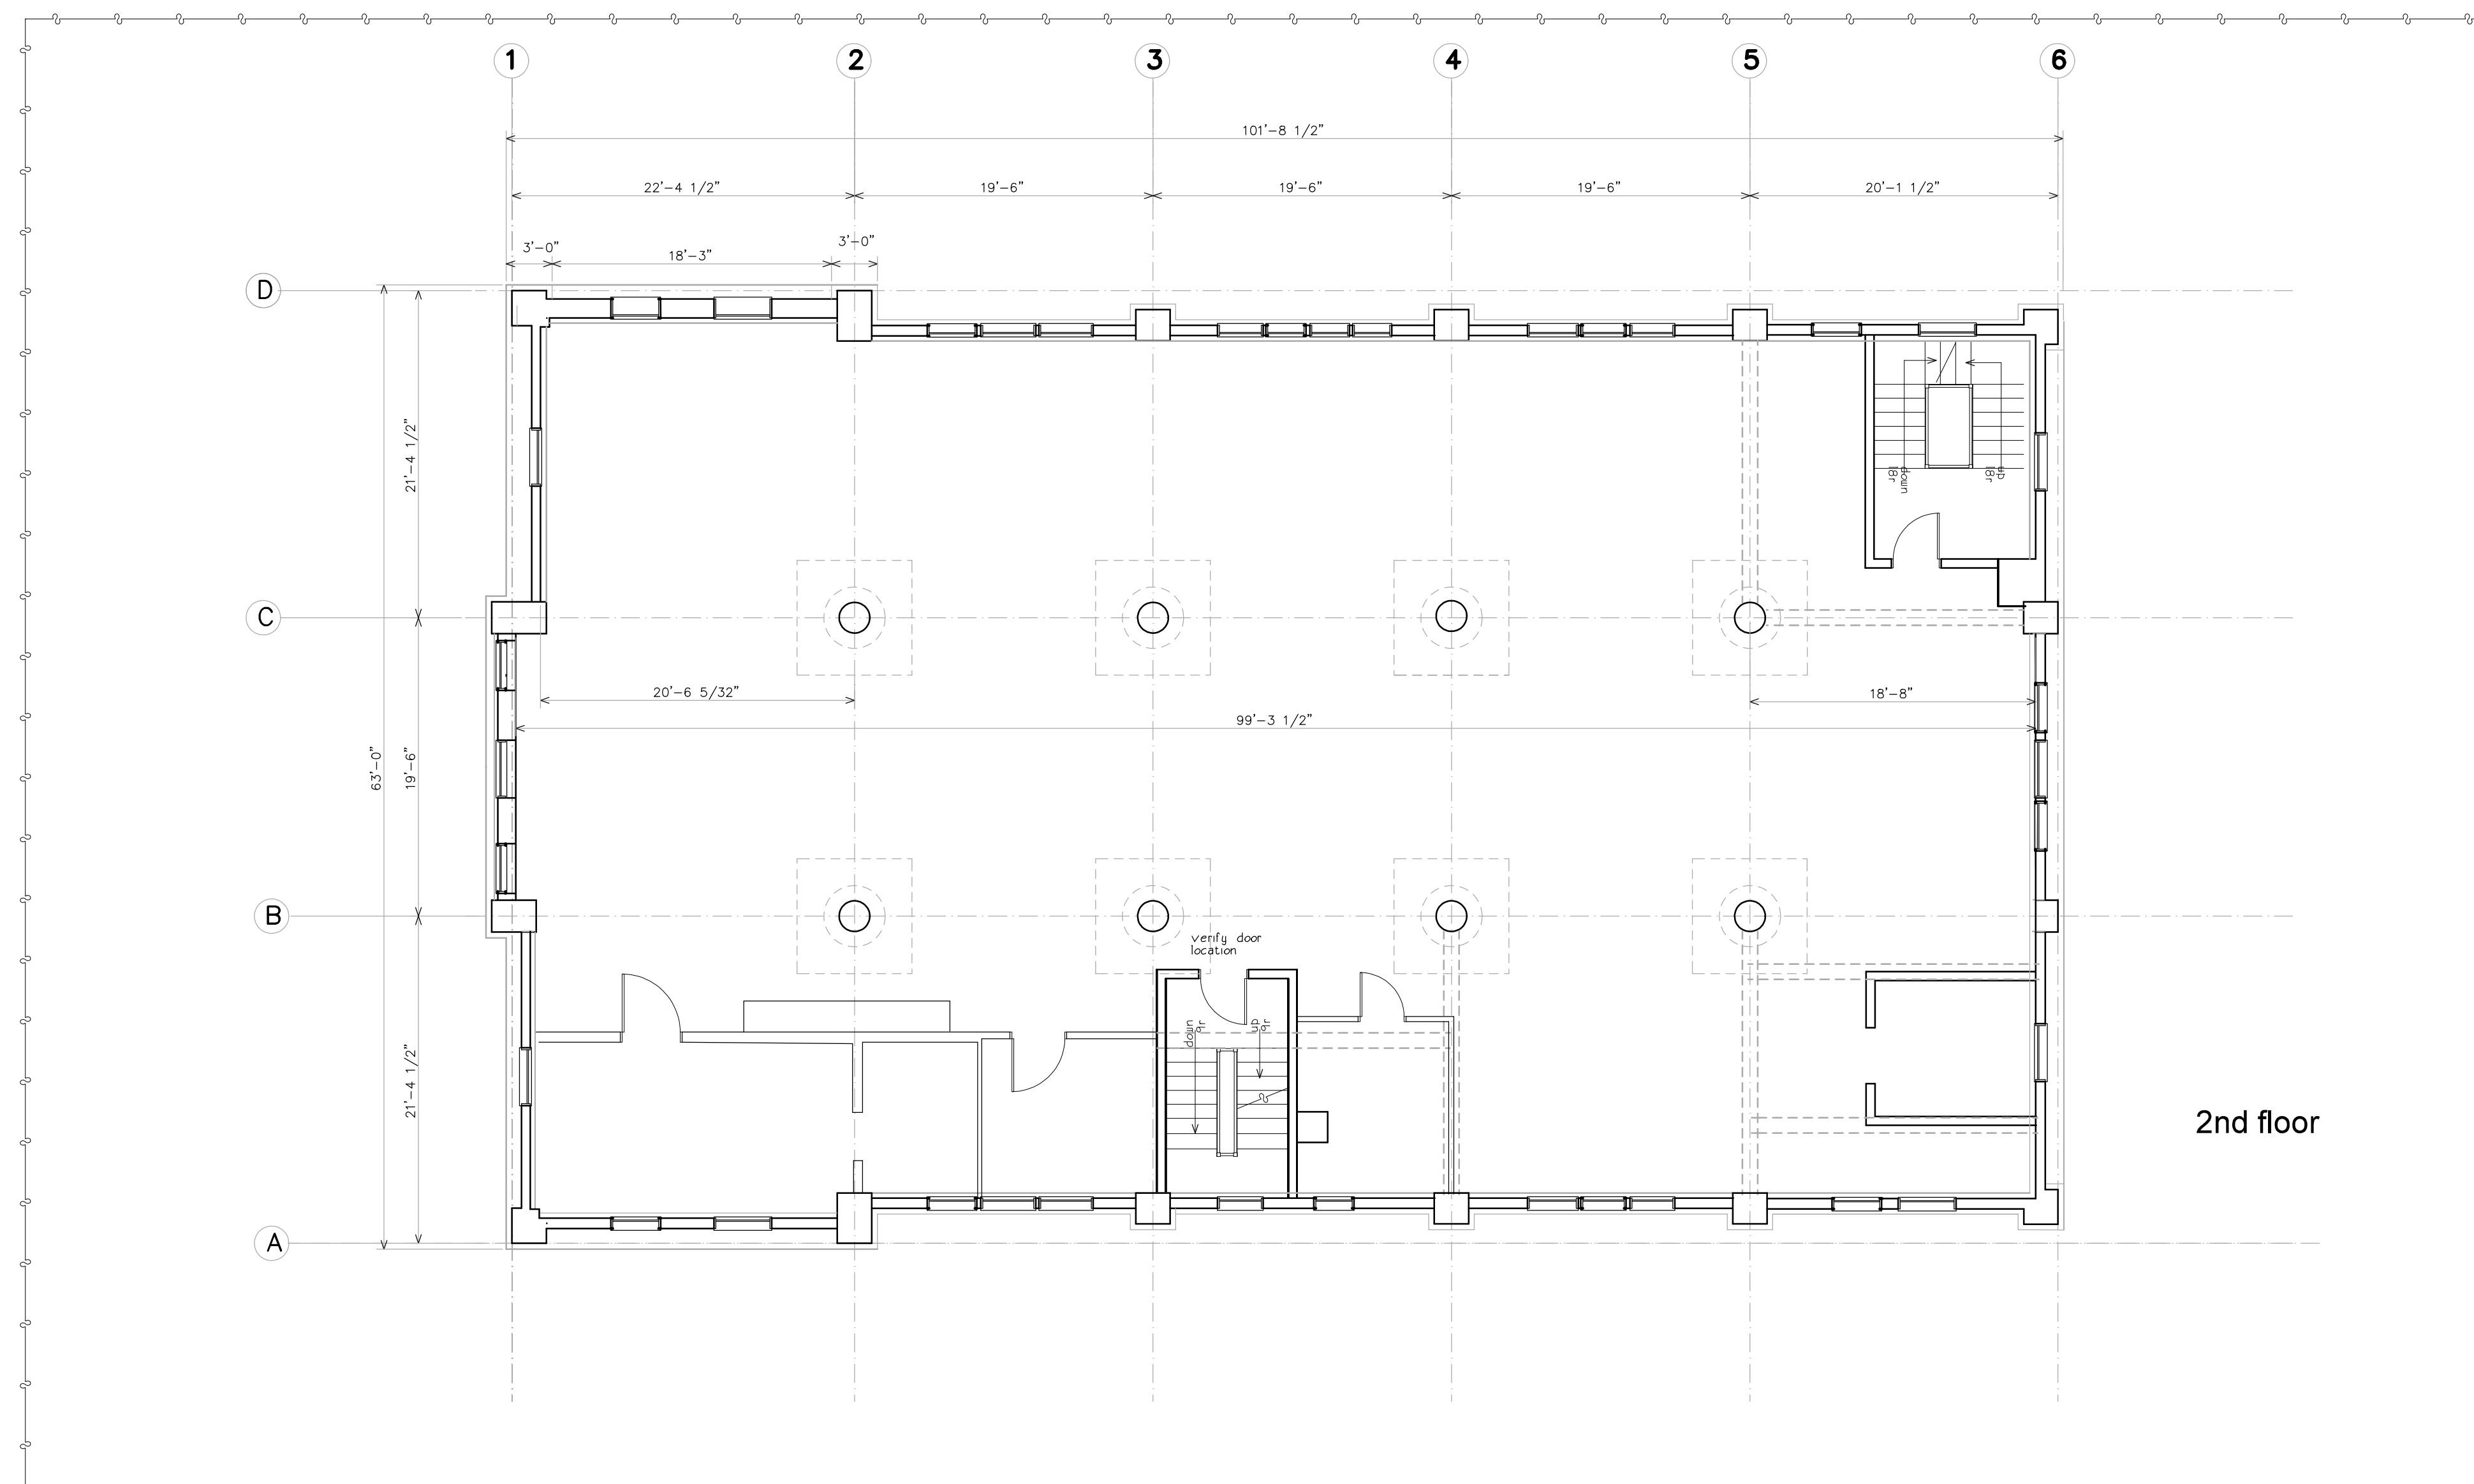

2nd floor

project name

# Schlotterbeck Block

117 Preble Street  
Portland, Maine

## Schlotterbeck Block LLC

goduti/thomas architects

44 oak st.

portland, maine 04101

ph. 207-775-3184

fax 207-774-0846


revisions

date

dec 2015

sheet title

exist. 3rd floor plan  
exist. 2nd floor plan

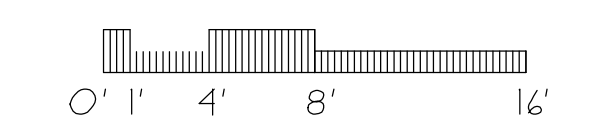

scale

1/8"=1'-0"

drawn by

MS

project number

brewer

sheet number

**EX1.2**