


5th floor

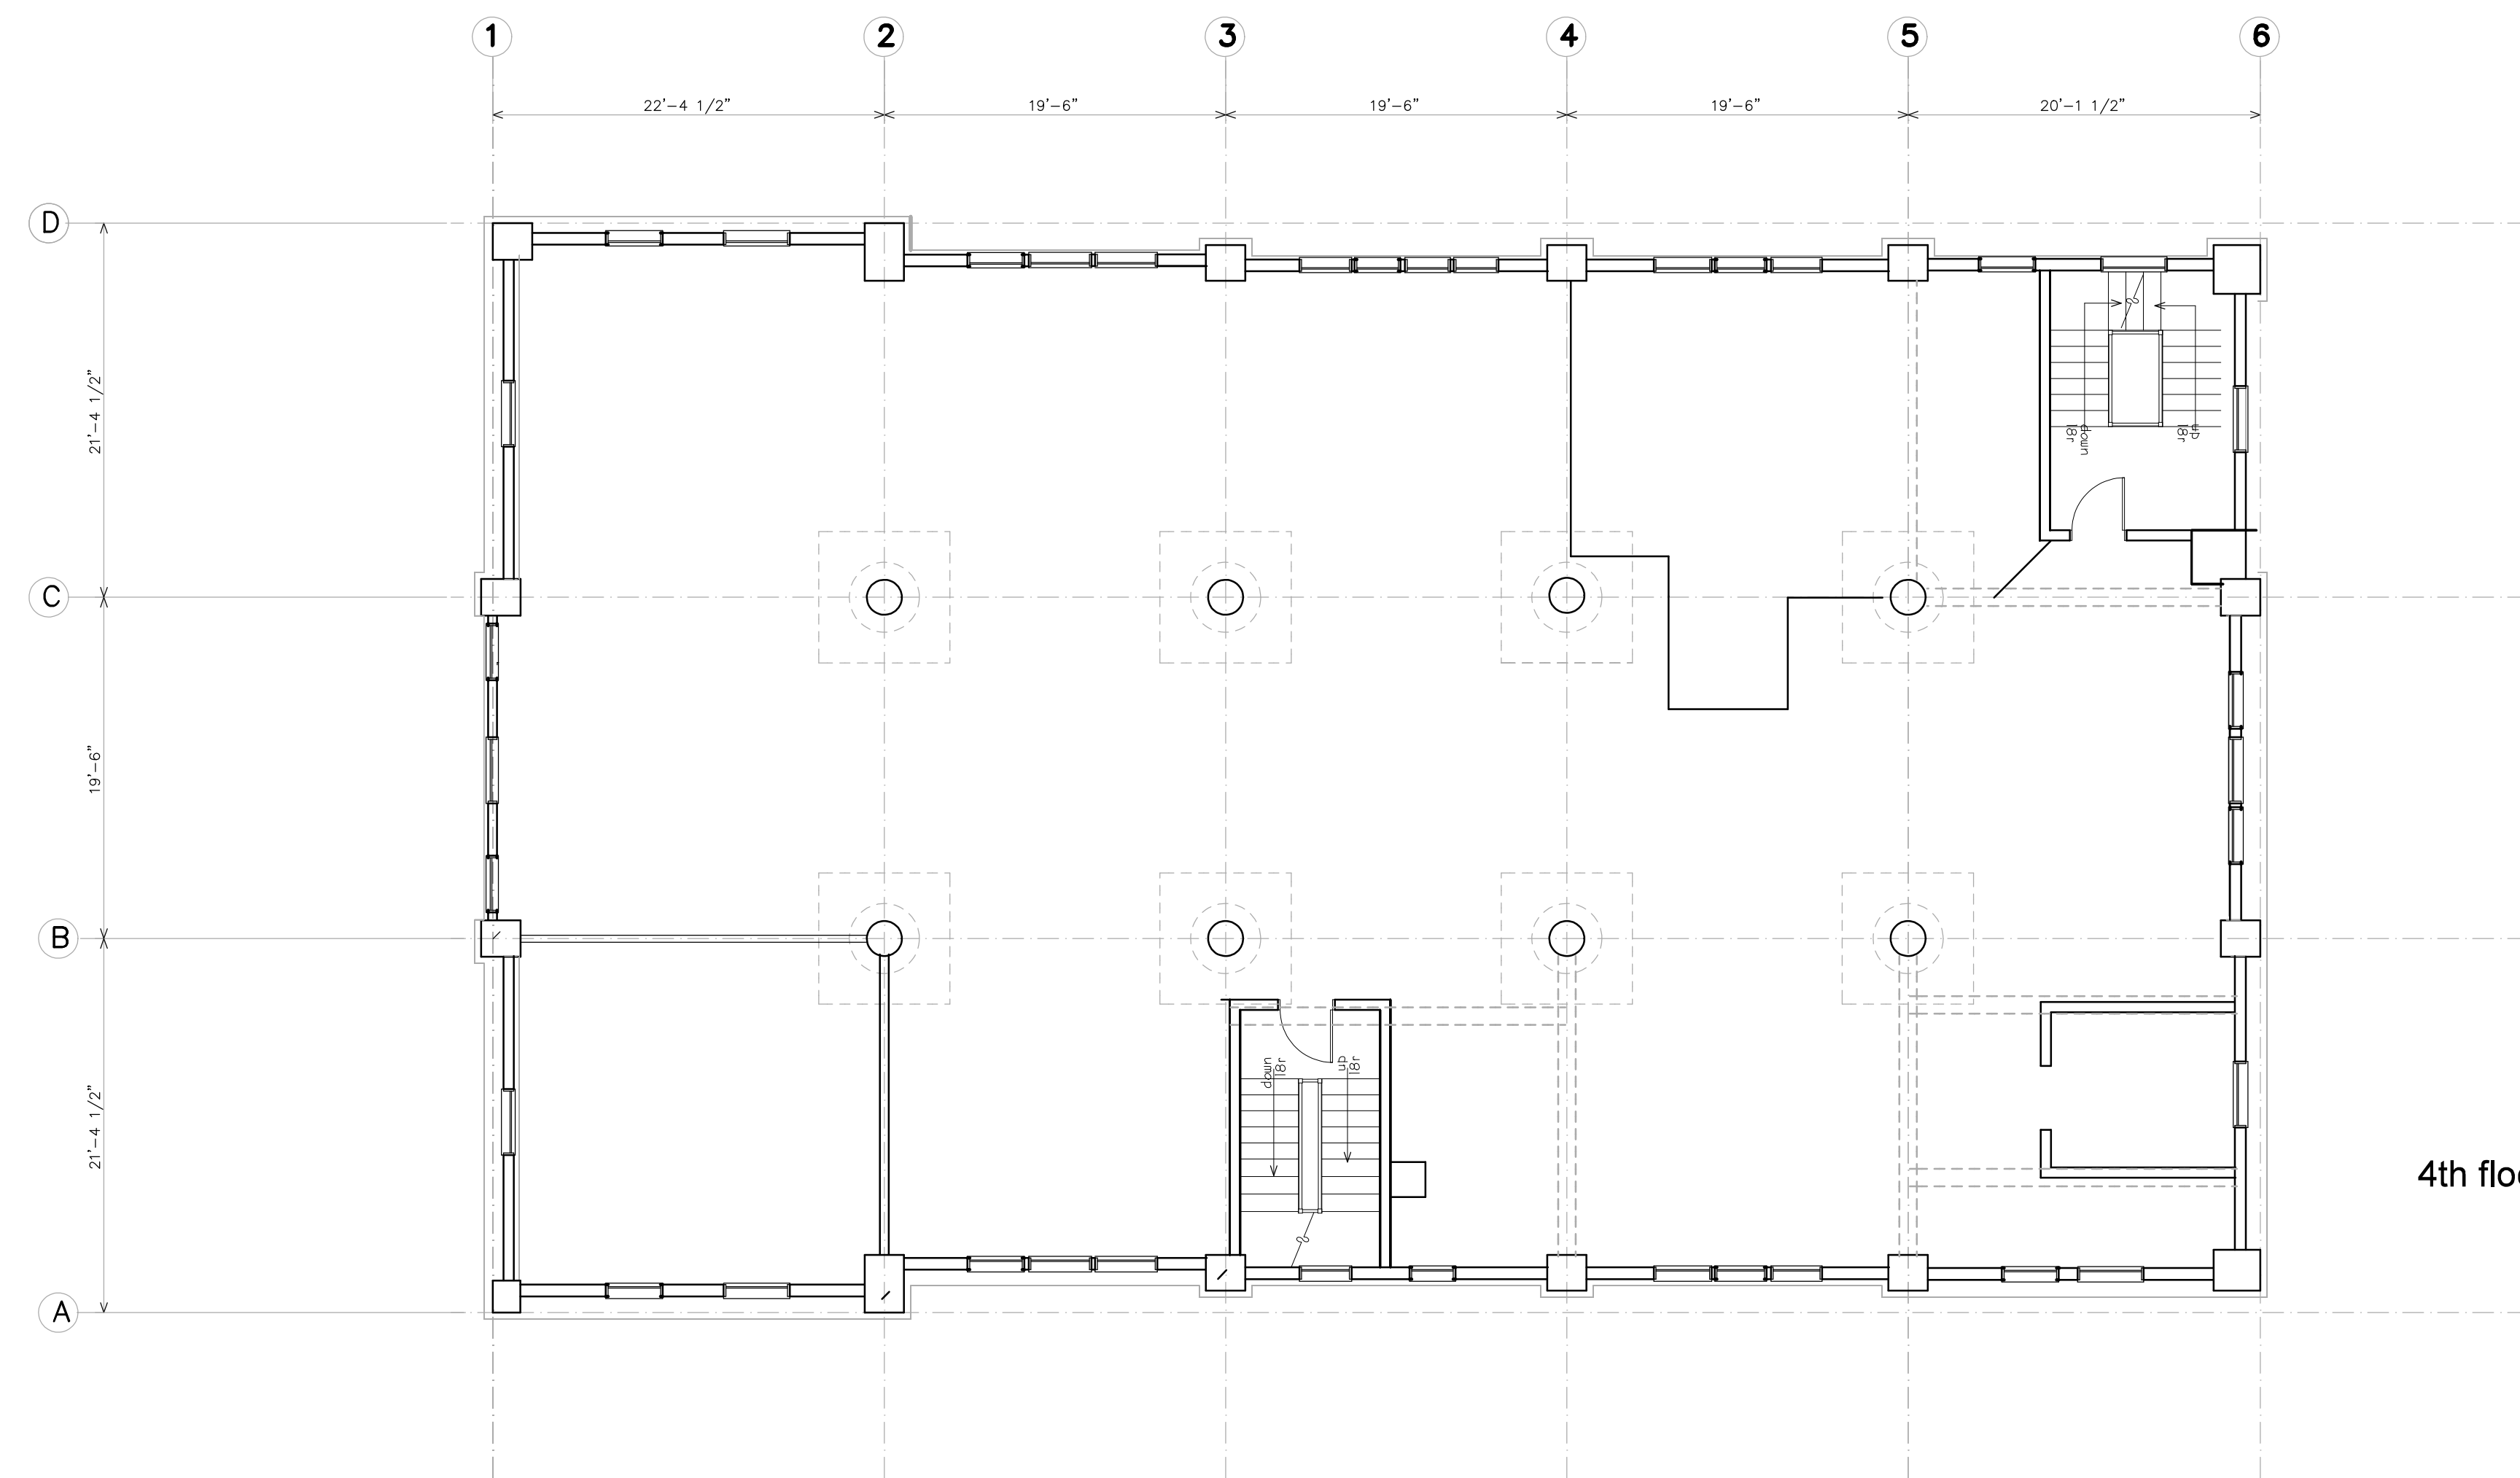

4th floor

project name

Schlotterbeck Block

117 Preble Street
Portland, Maine

Schlotterbeck Block LLC

goduti/thomas architects

44 oak st.

portland, maine 04101

ph. 207-775-3184

fax 207-774-0846

revisions

date
dec 2015

sheet title

exist. 5th floor plan
exist. 4th floor plan



0' 1' 4' 8' 16'

scale
1/8"=1'-0"

drawn by
MS

project number
brewer

sheet number

EX1.3