

project name

Schlotterbeck Block

117 Preble Street
Portland, Maine

Schlotterbeck Block LLC


goduti/thomas architects

44 oak st.

portland, maine 04101

ph. 207-775-3184

fax 207-774-0846

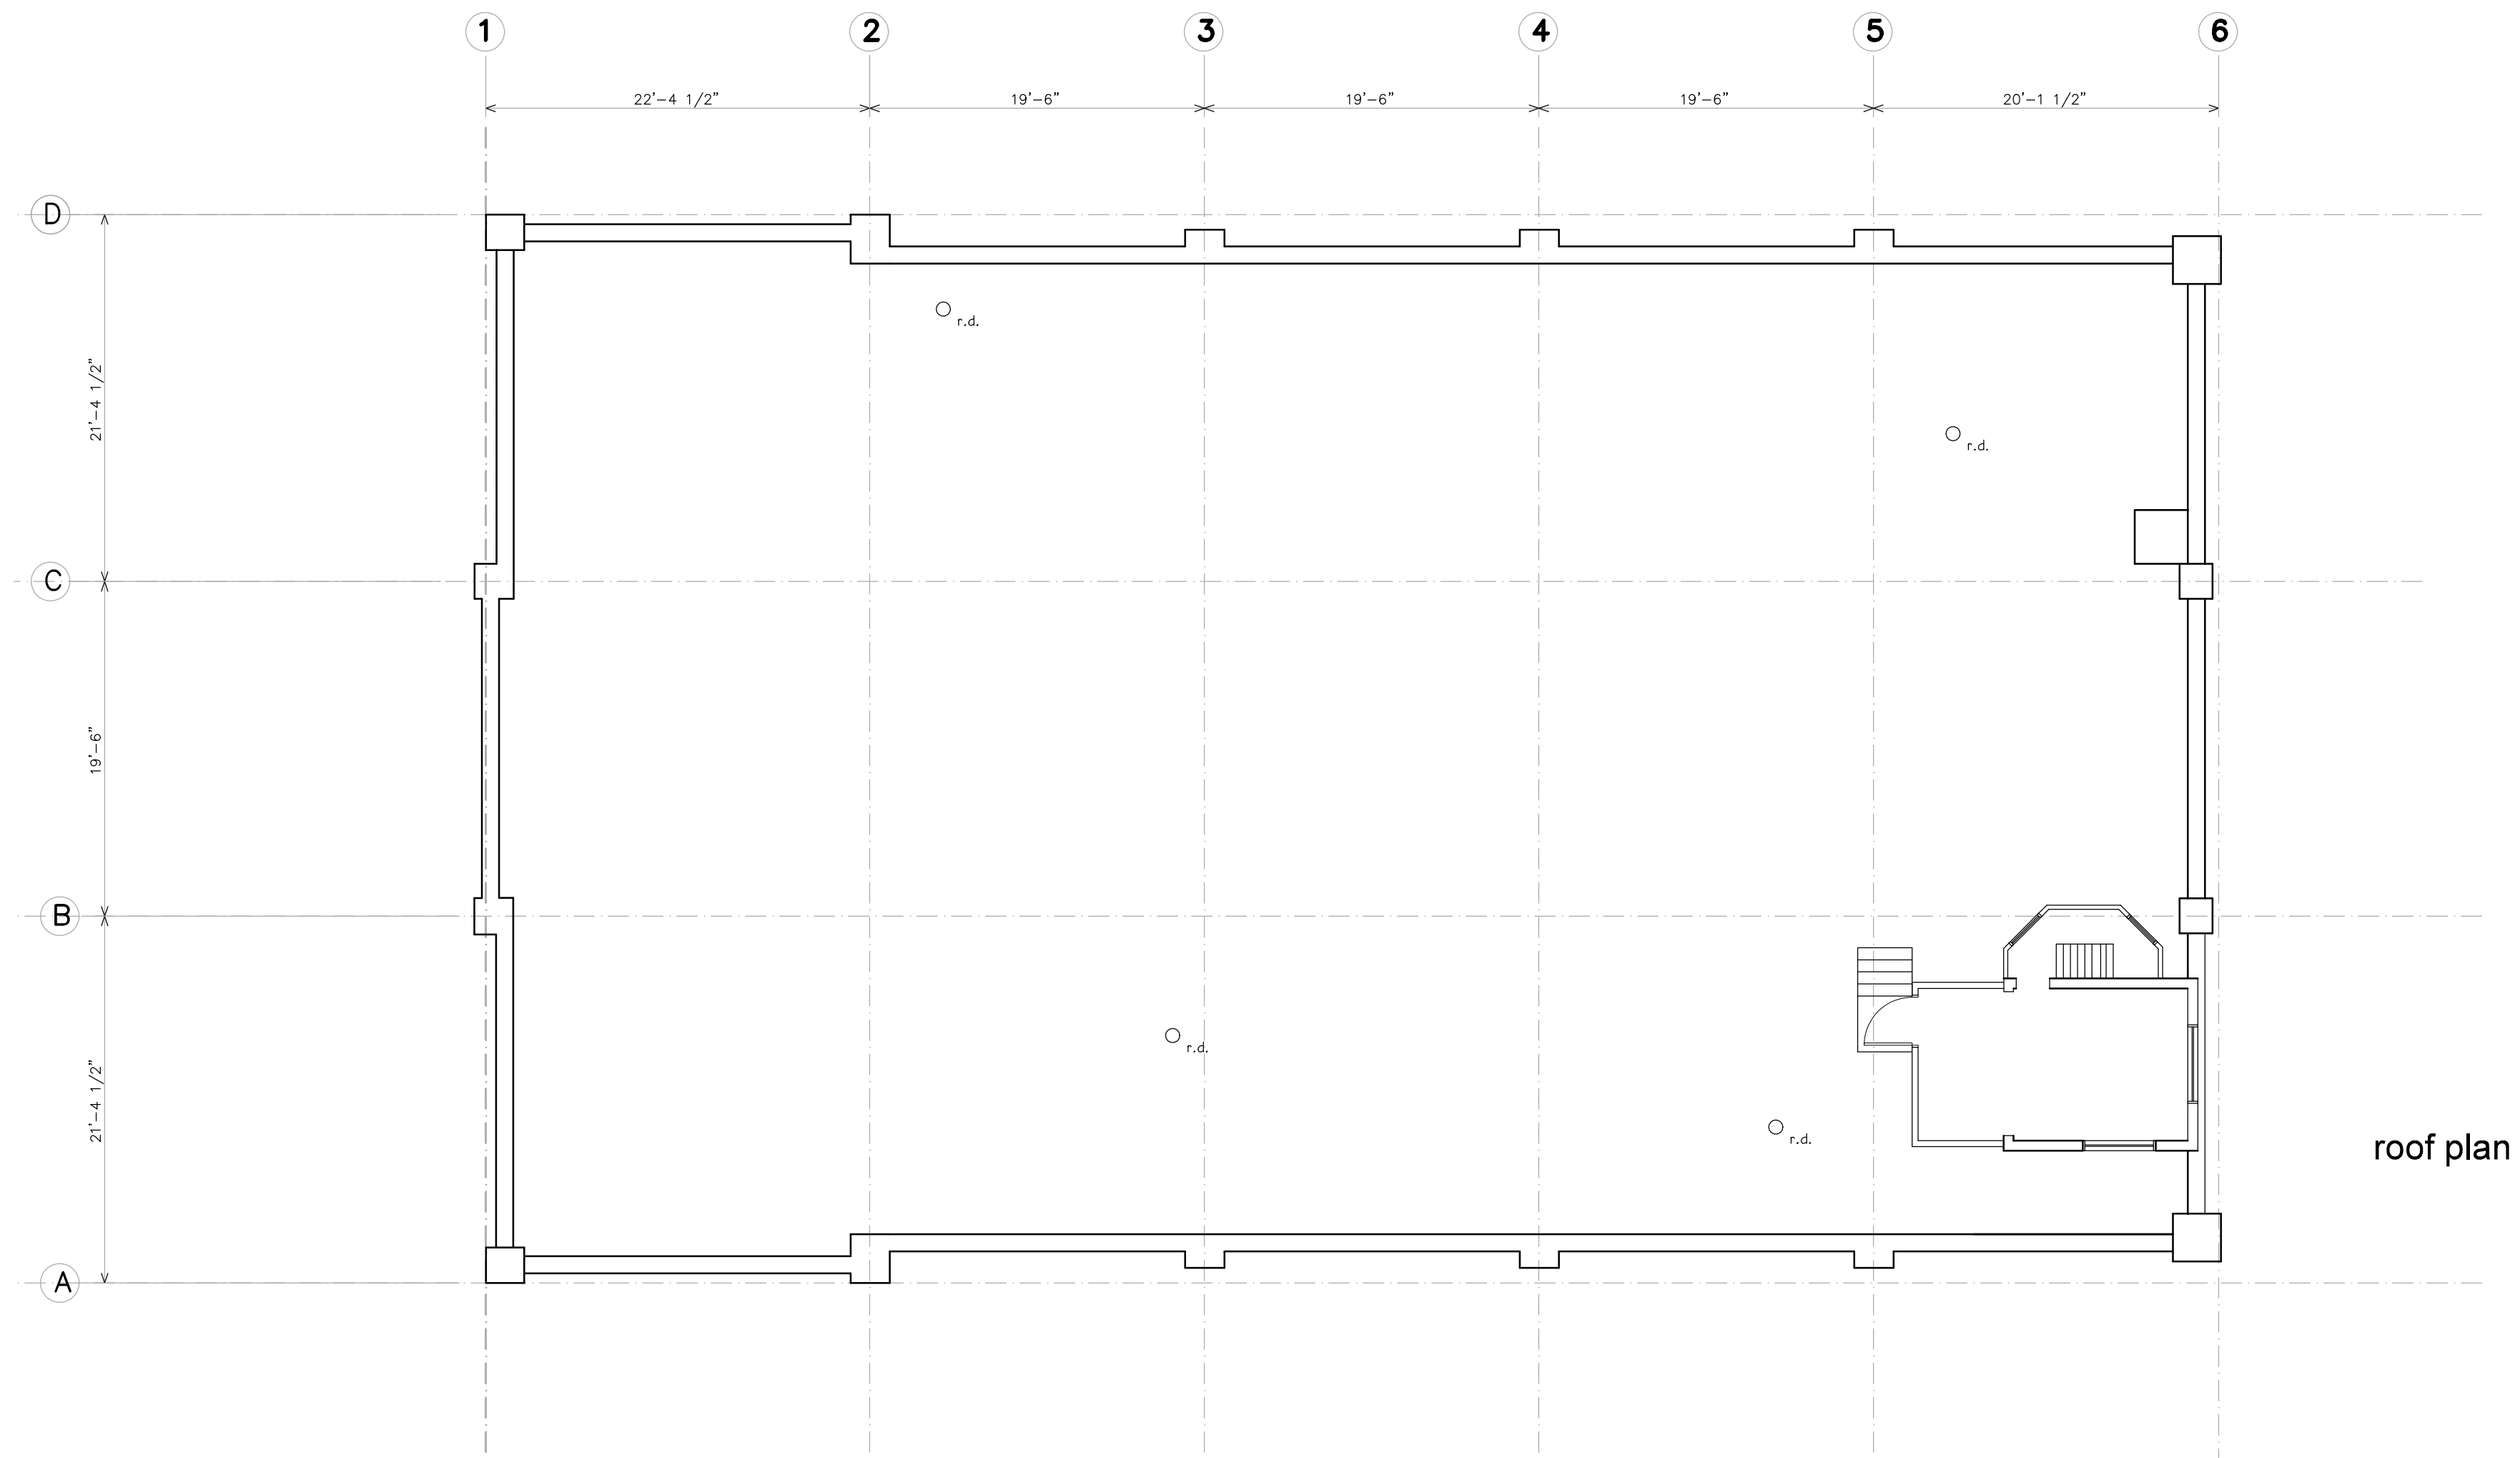

roof plan


revisions

date

dec 2015

sheet title

exist. roof plan

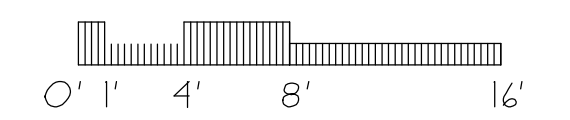

scale

1/8"=1'-0"

drawn by

MS

project number

brewer

sheet number

EX1.4