



South elevation
Residential entry

project name

Schlotterbeck Block

117 Preble Street
Portland, Maine

Schlotterbeck Block LLC


goduti/thomas architects

44 oak st.

portland, maine 04101

ph. 207-775-3184

fax 207-774-0846

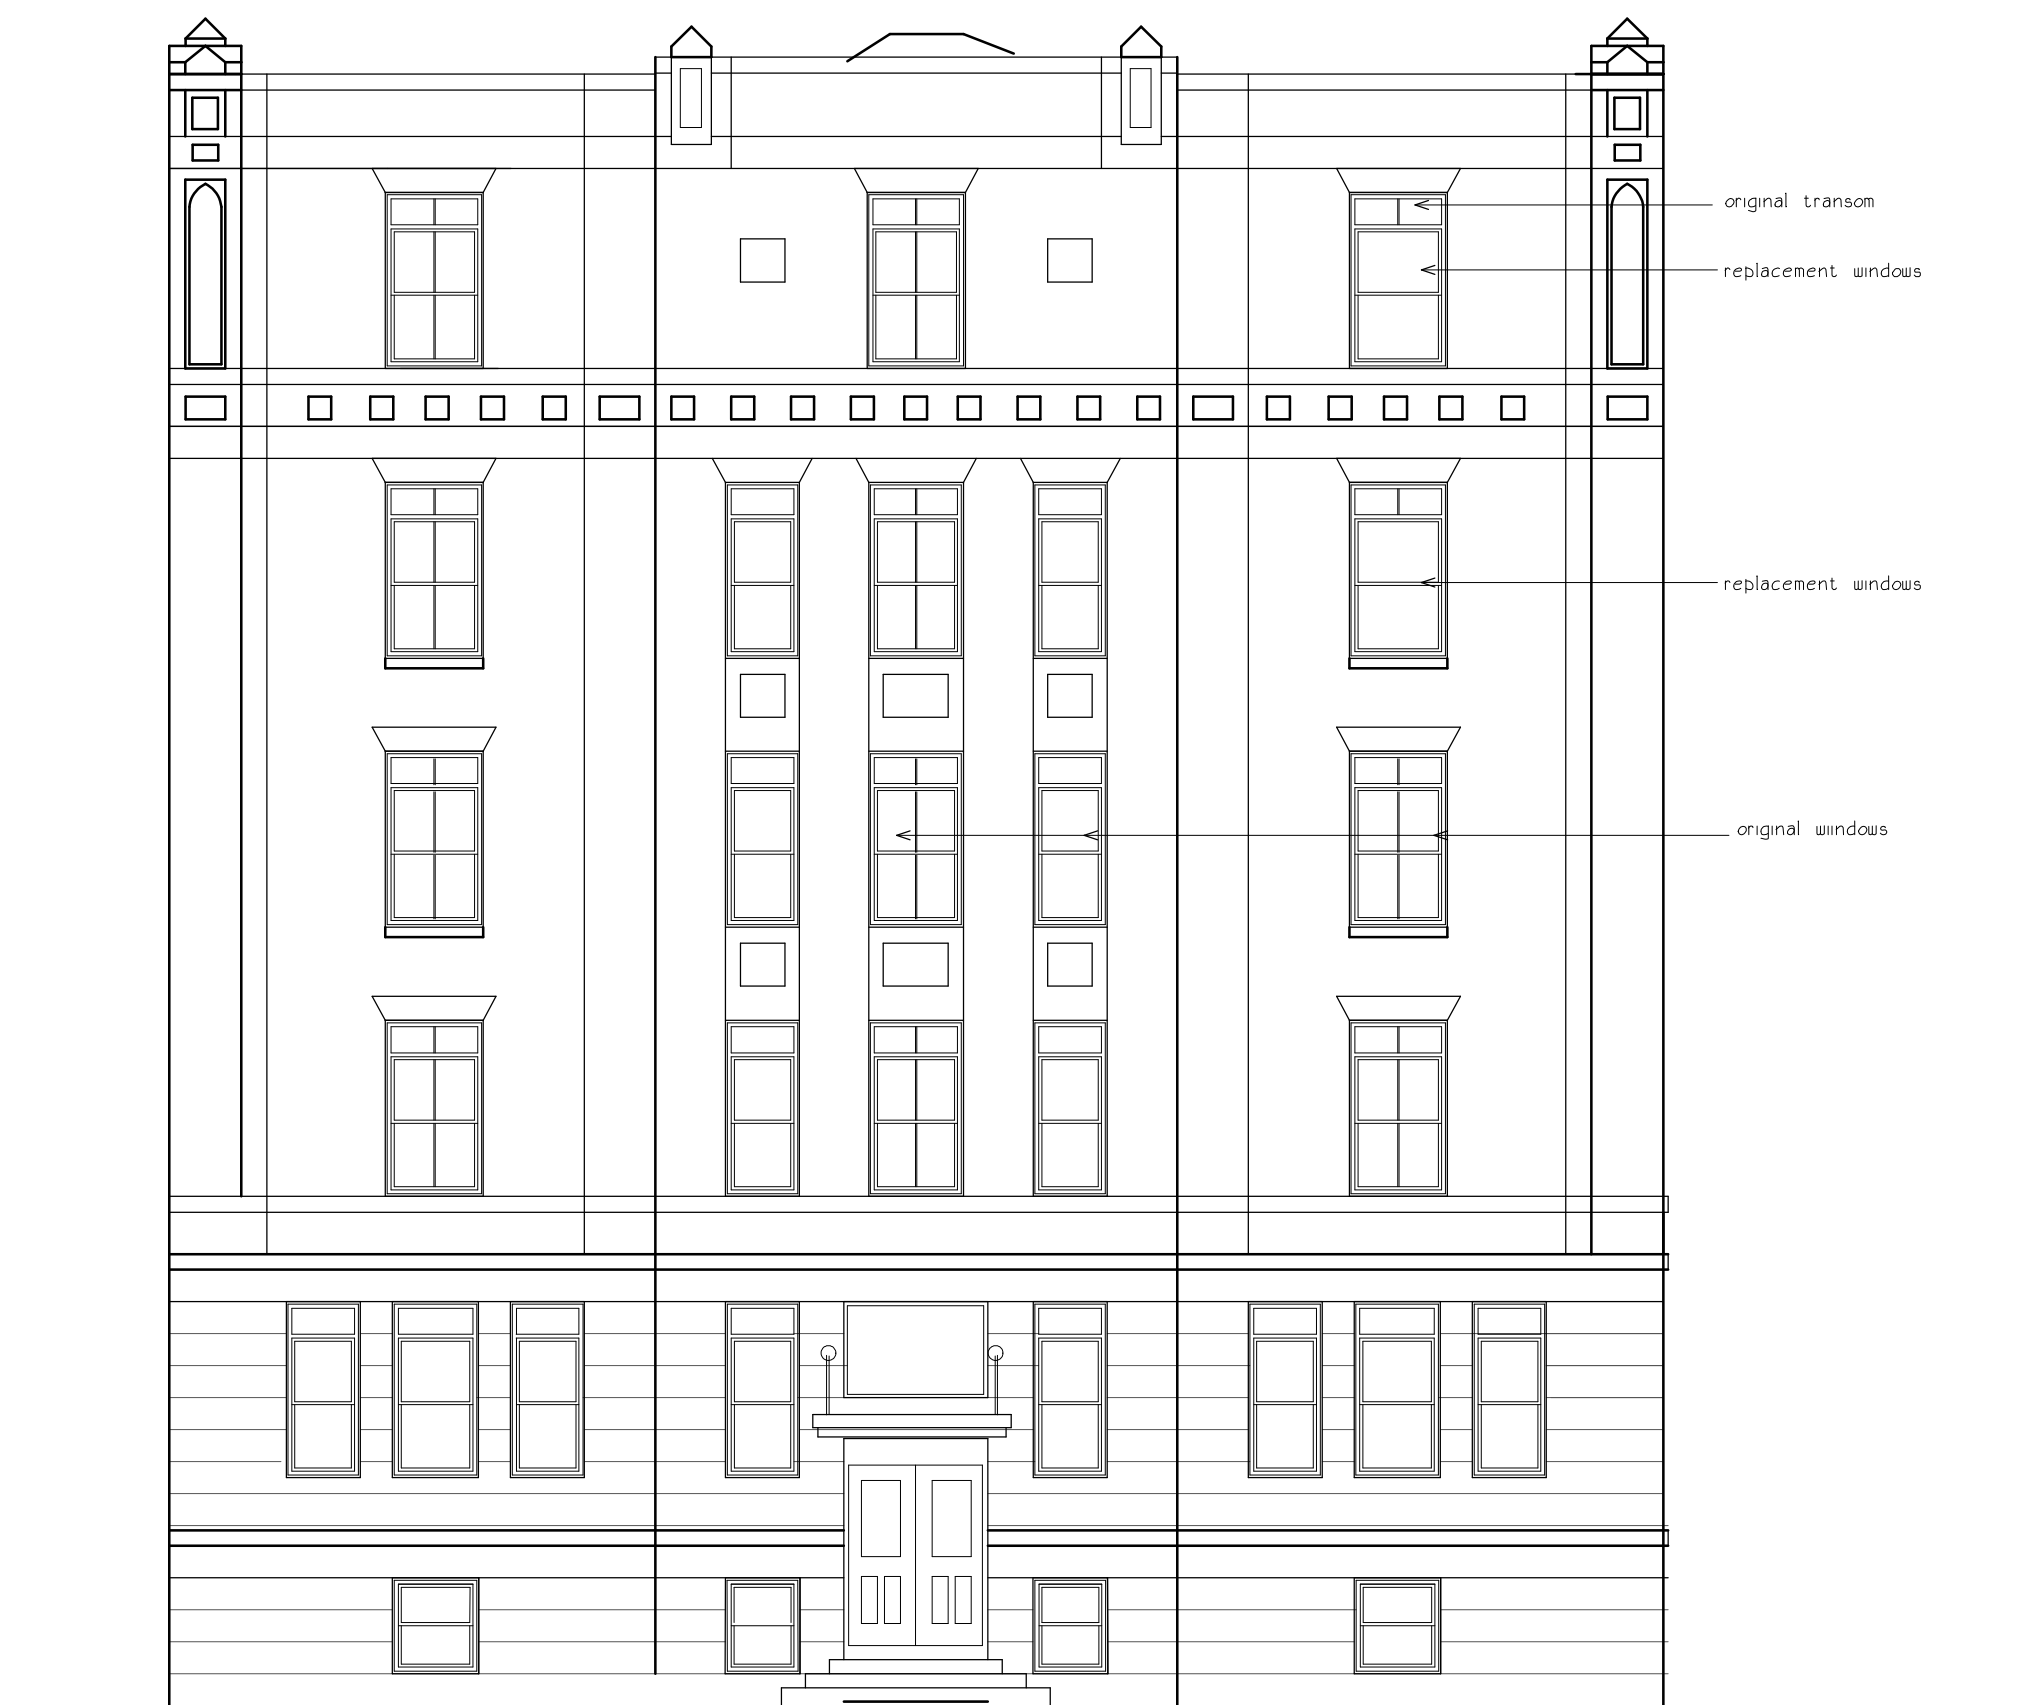

Prebble elevation
original entry elevation


revisions

date

dec. 2015

sheet title

exist. elevations

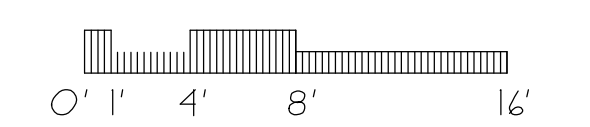

scale

1/8"=1'-0"

drawn by

MS

project number

brewer

sheet number