

project name

Schlotterbeck Block

117 Preble Street
Portland, Maine

Schlotterbeck Block LLC



goduti/thomas architects

44 oak st.

portland, maine 04101

ph. 207-775-3184


fax 207-774-0846

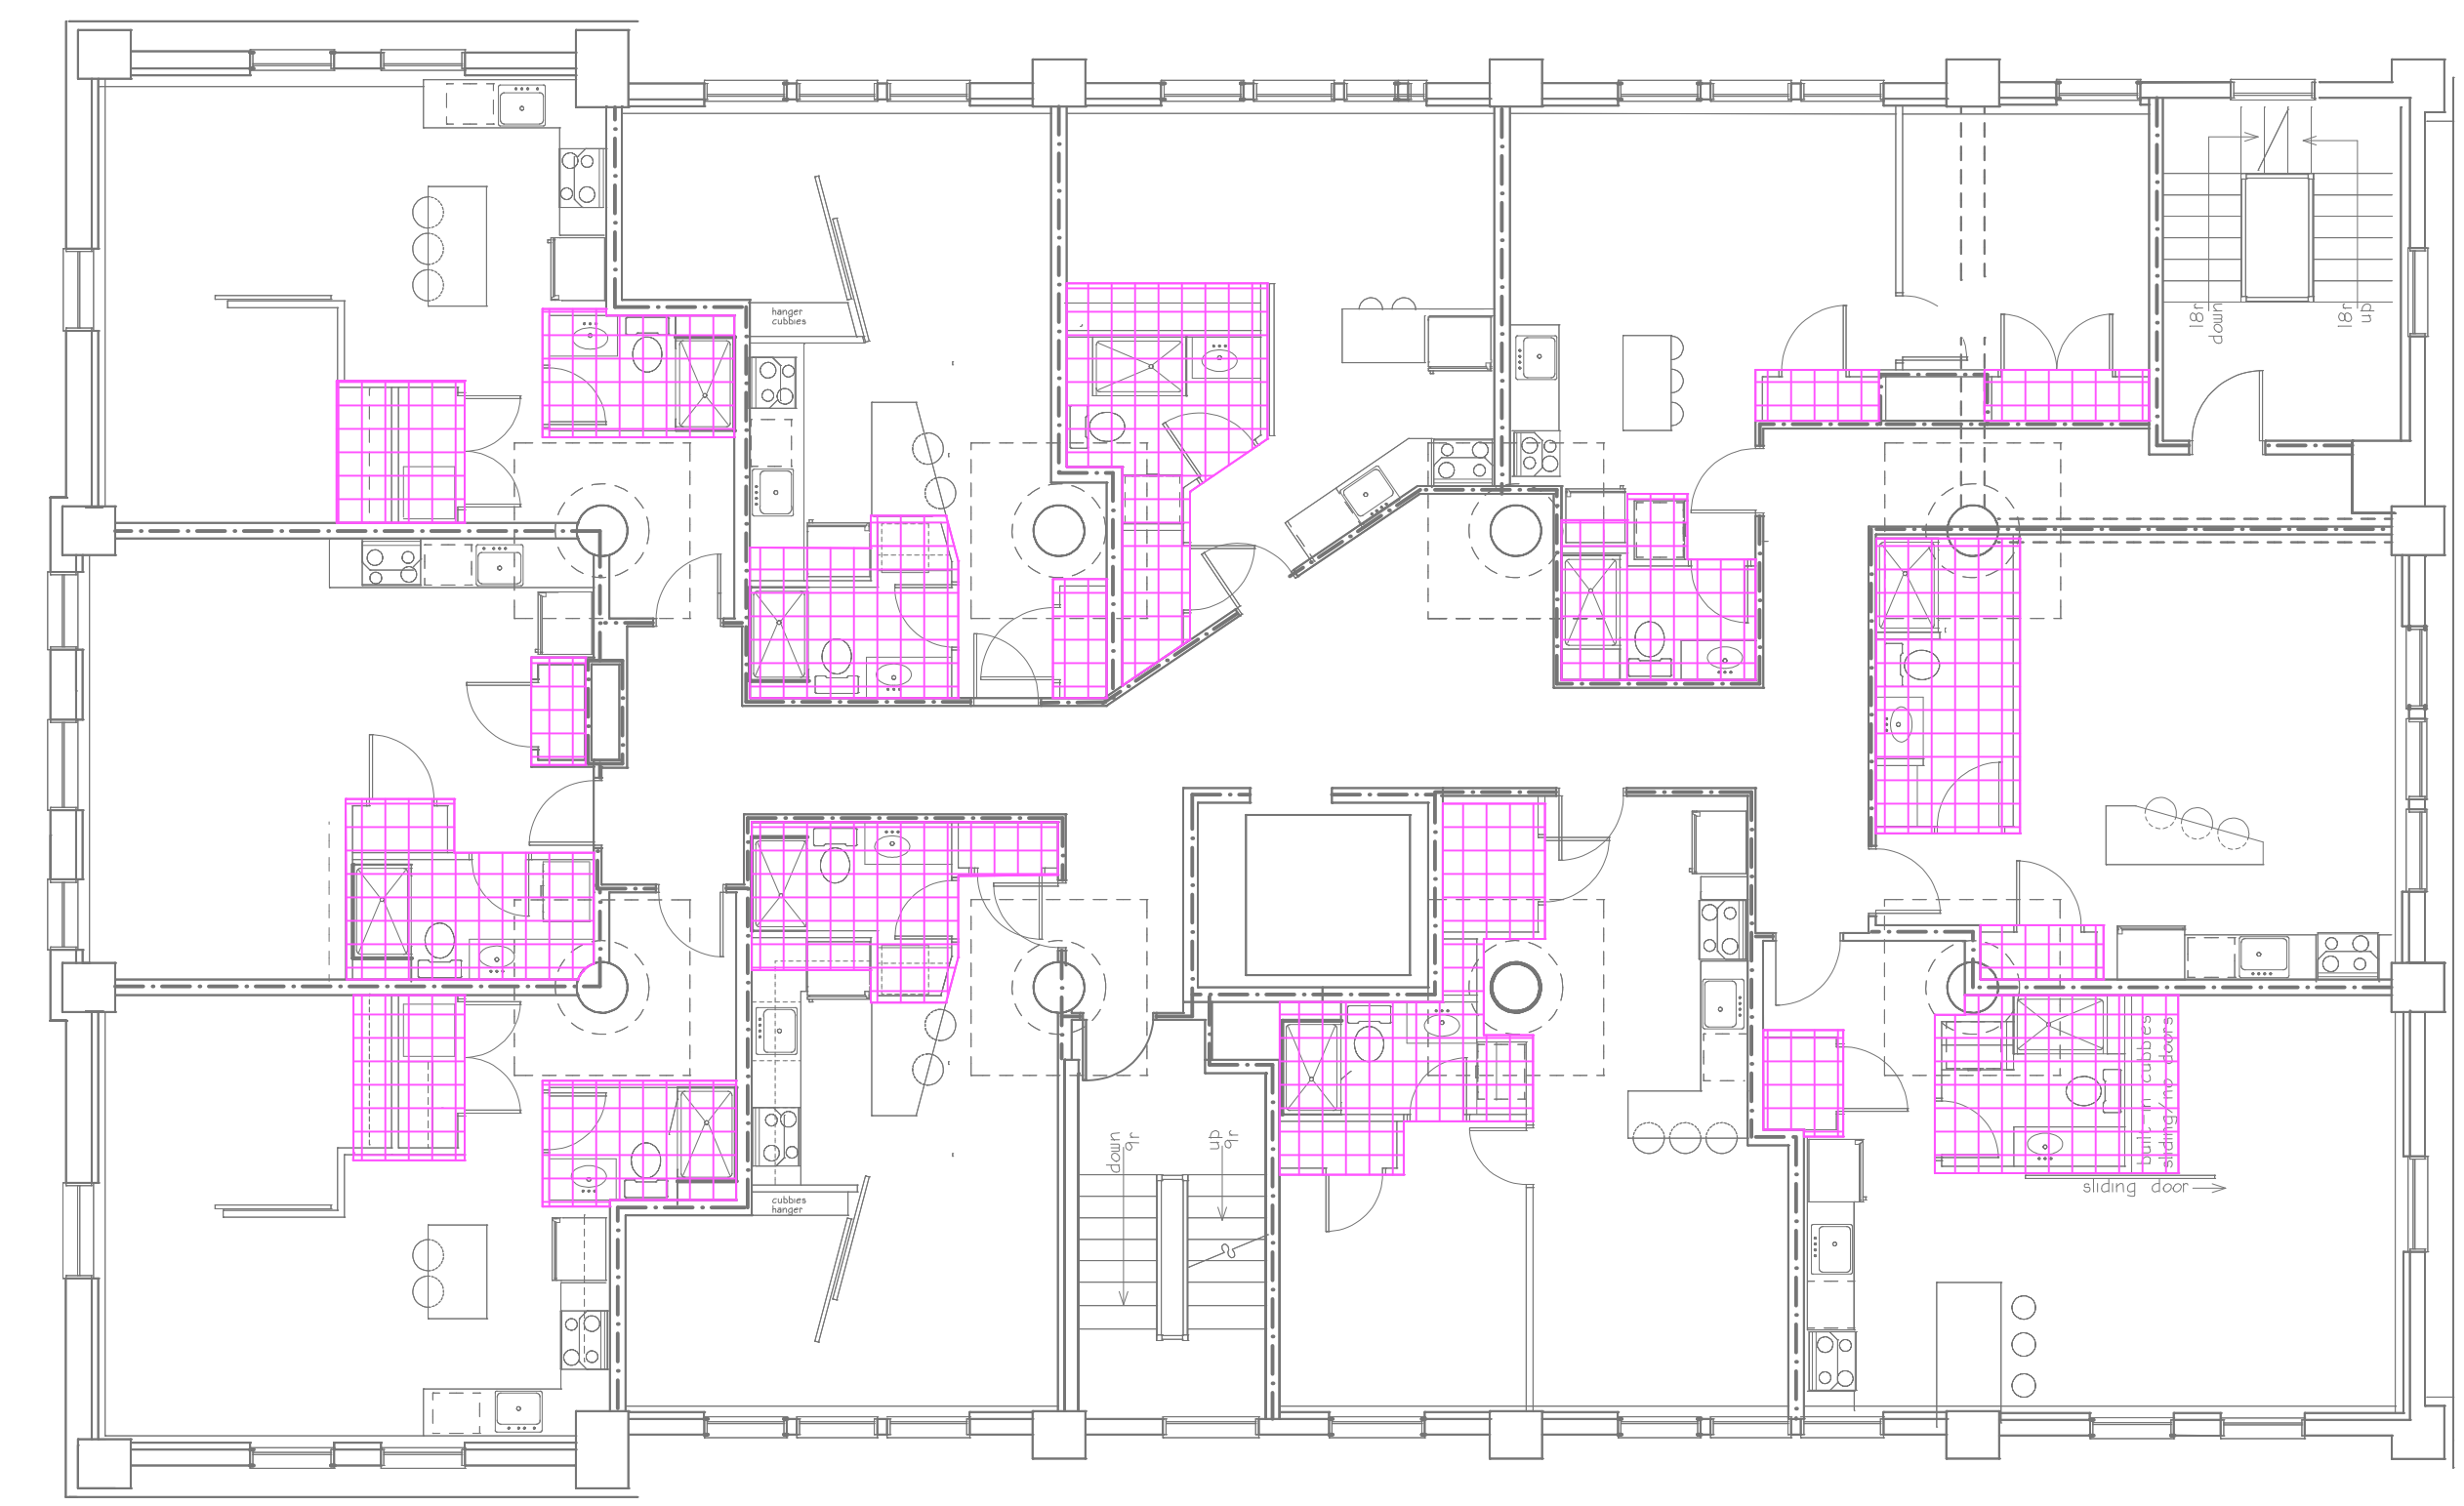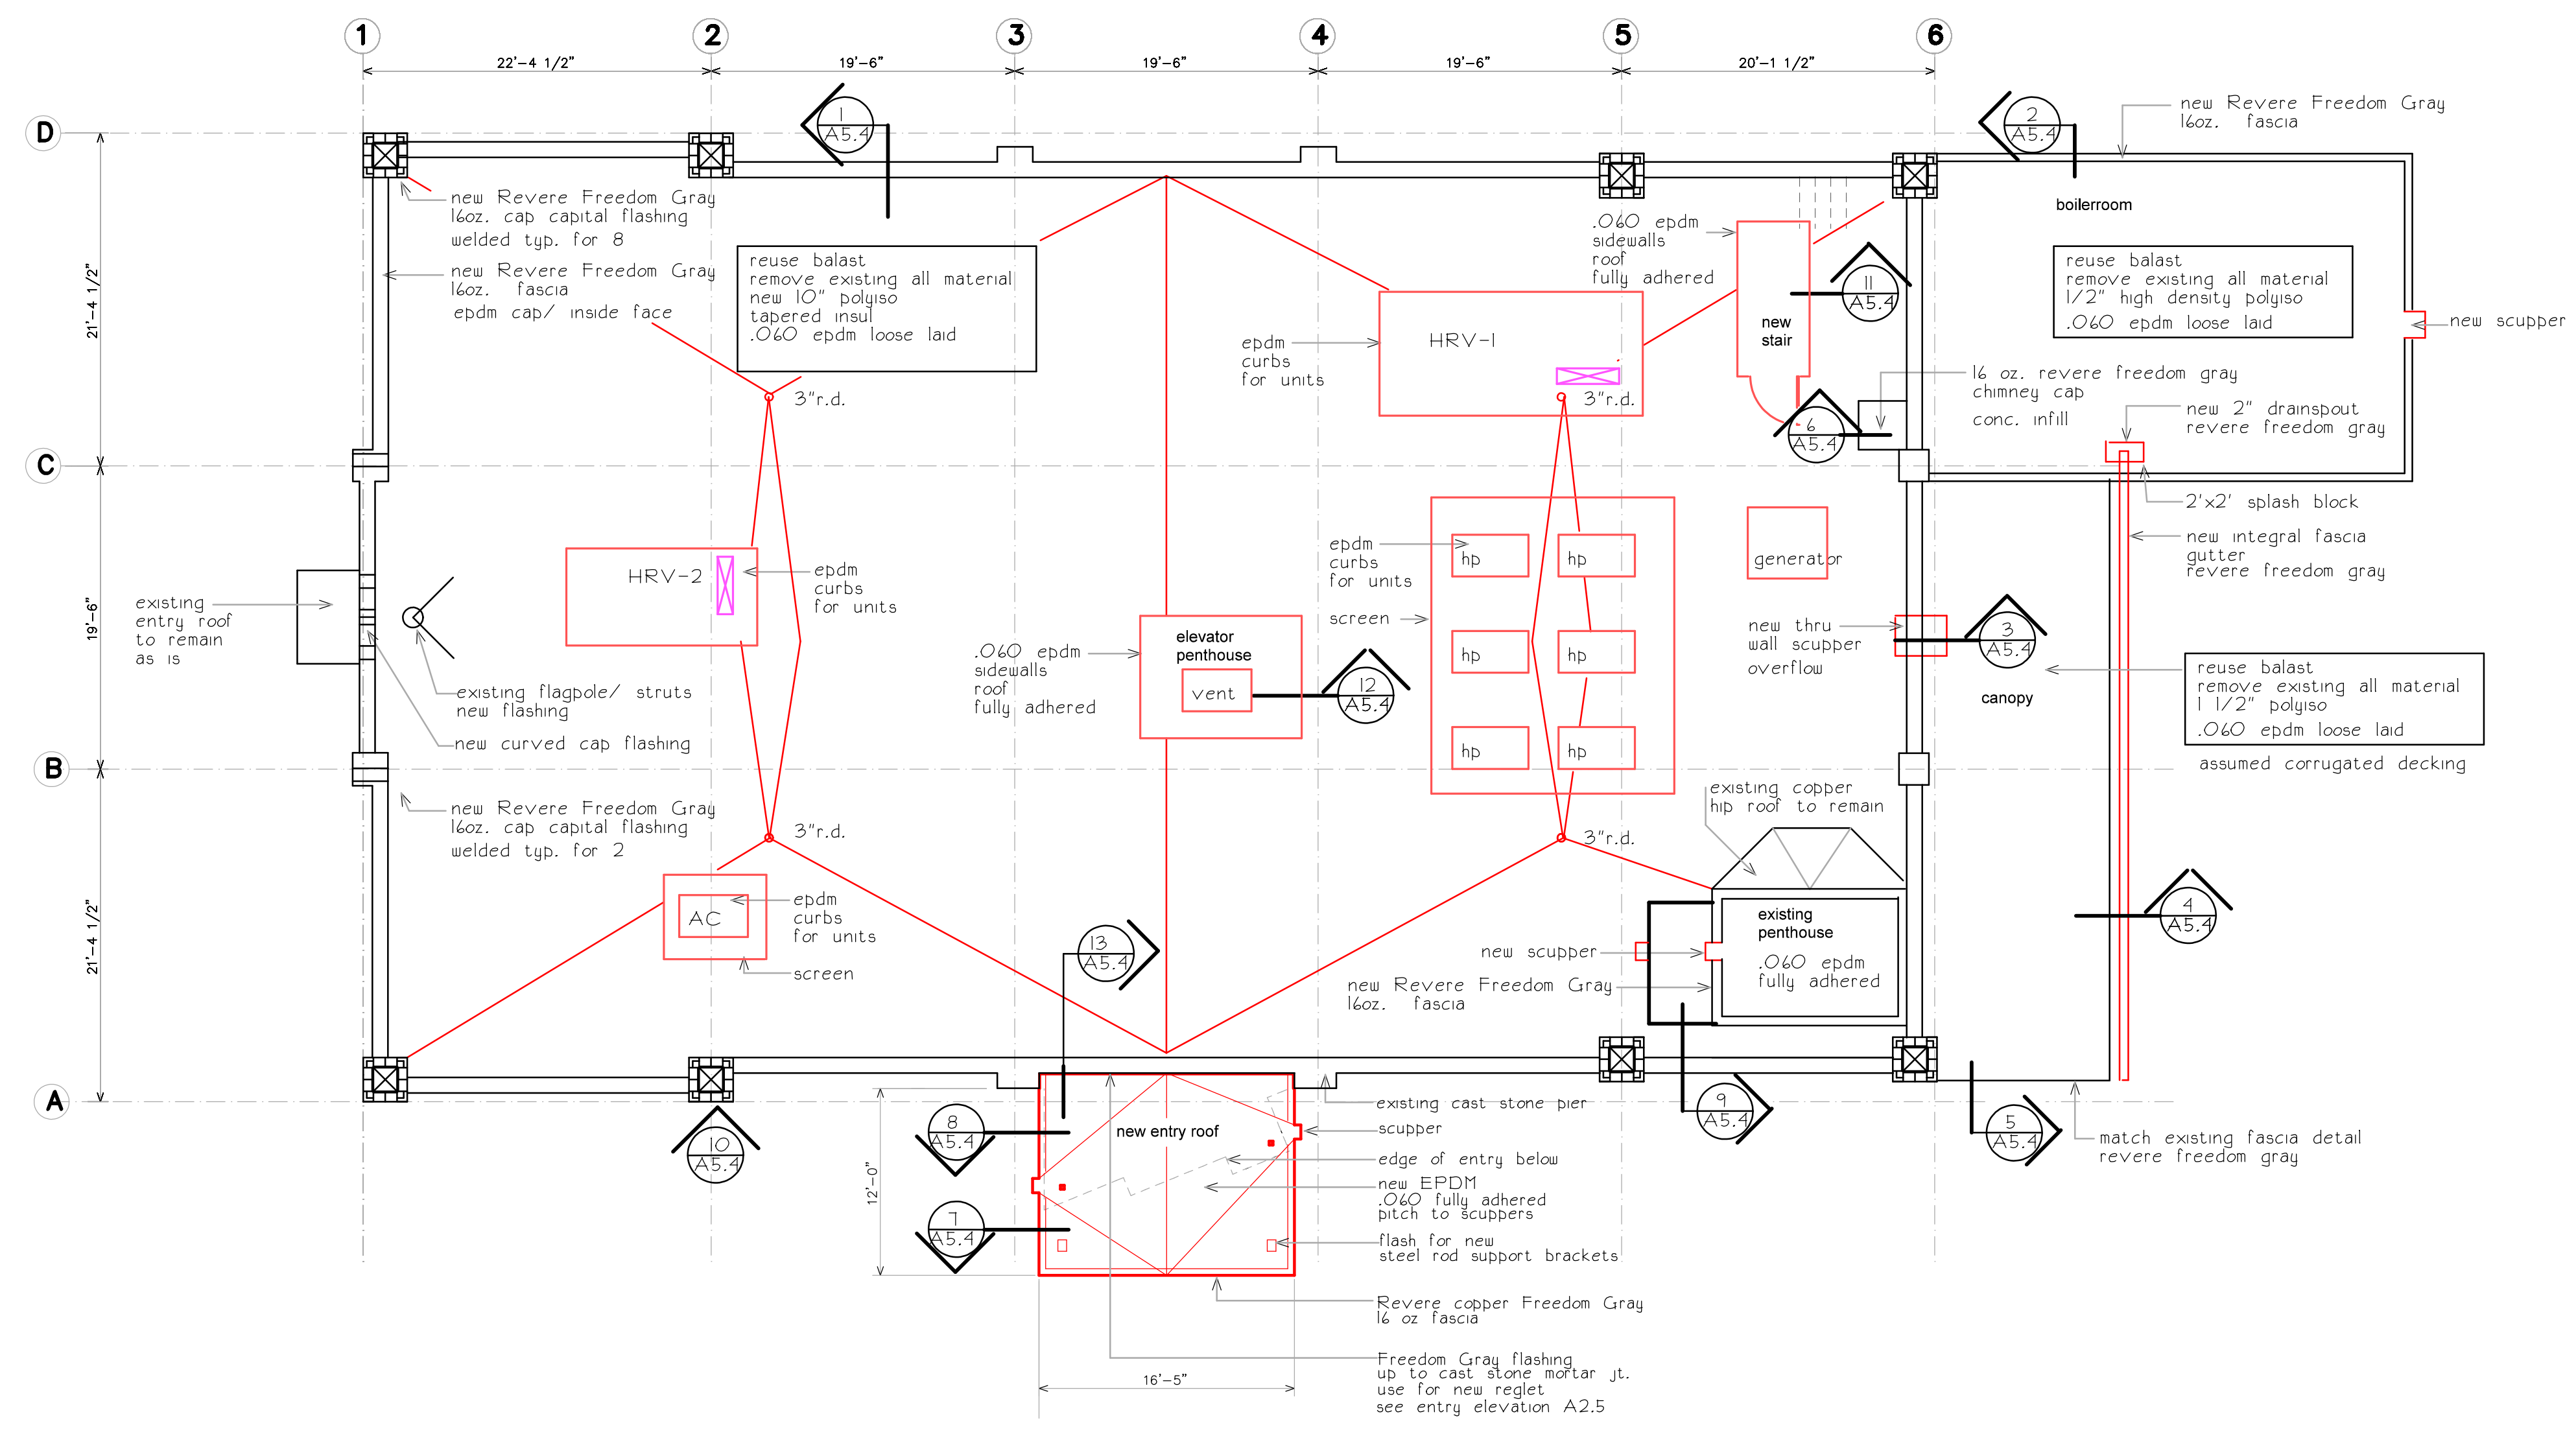

CITY OF PORTLAND
APPROVED SITE PLAN
Subject to Conditions of Approval and Standard Conditions
DATE of APPROVAL 12.15.2015
PLANNER Shukria Wiar
PROJECT NO. 2015-174

revisions
date
october 2015
sheet title

roof plan

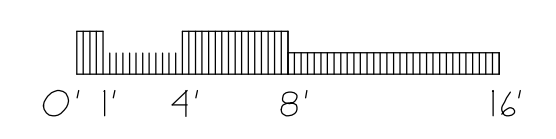

scale
1/8"=1'-0"
drawn by
RG
project number
brewer
sheet number