



1 DUMPSTER ENCLOSURE
NOT TO SCALE

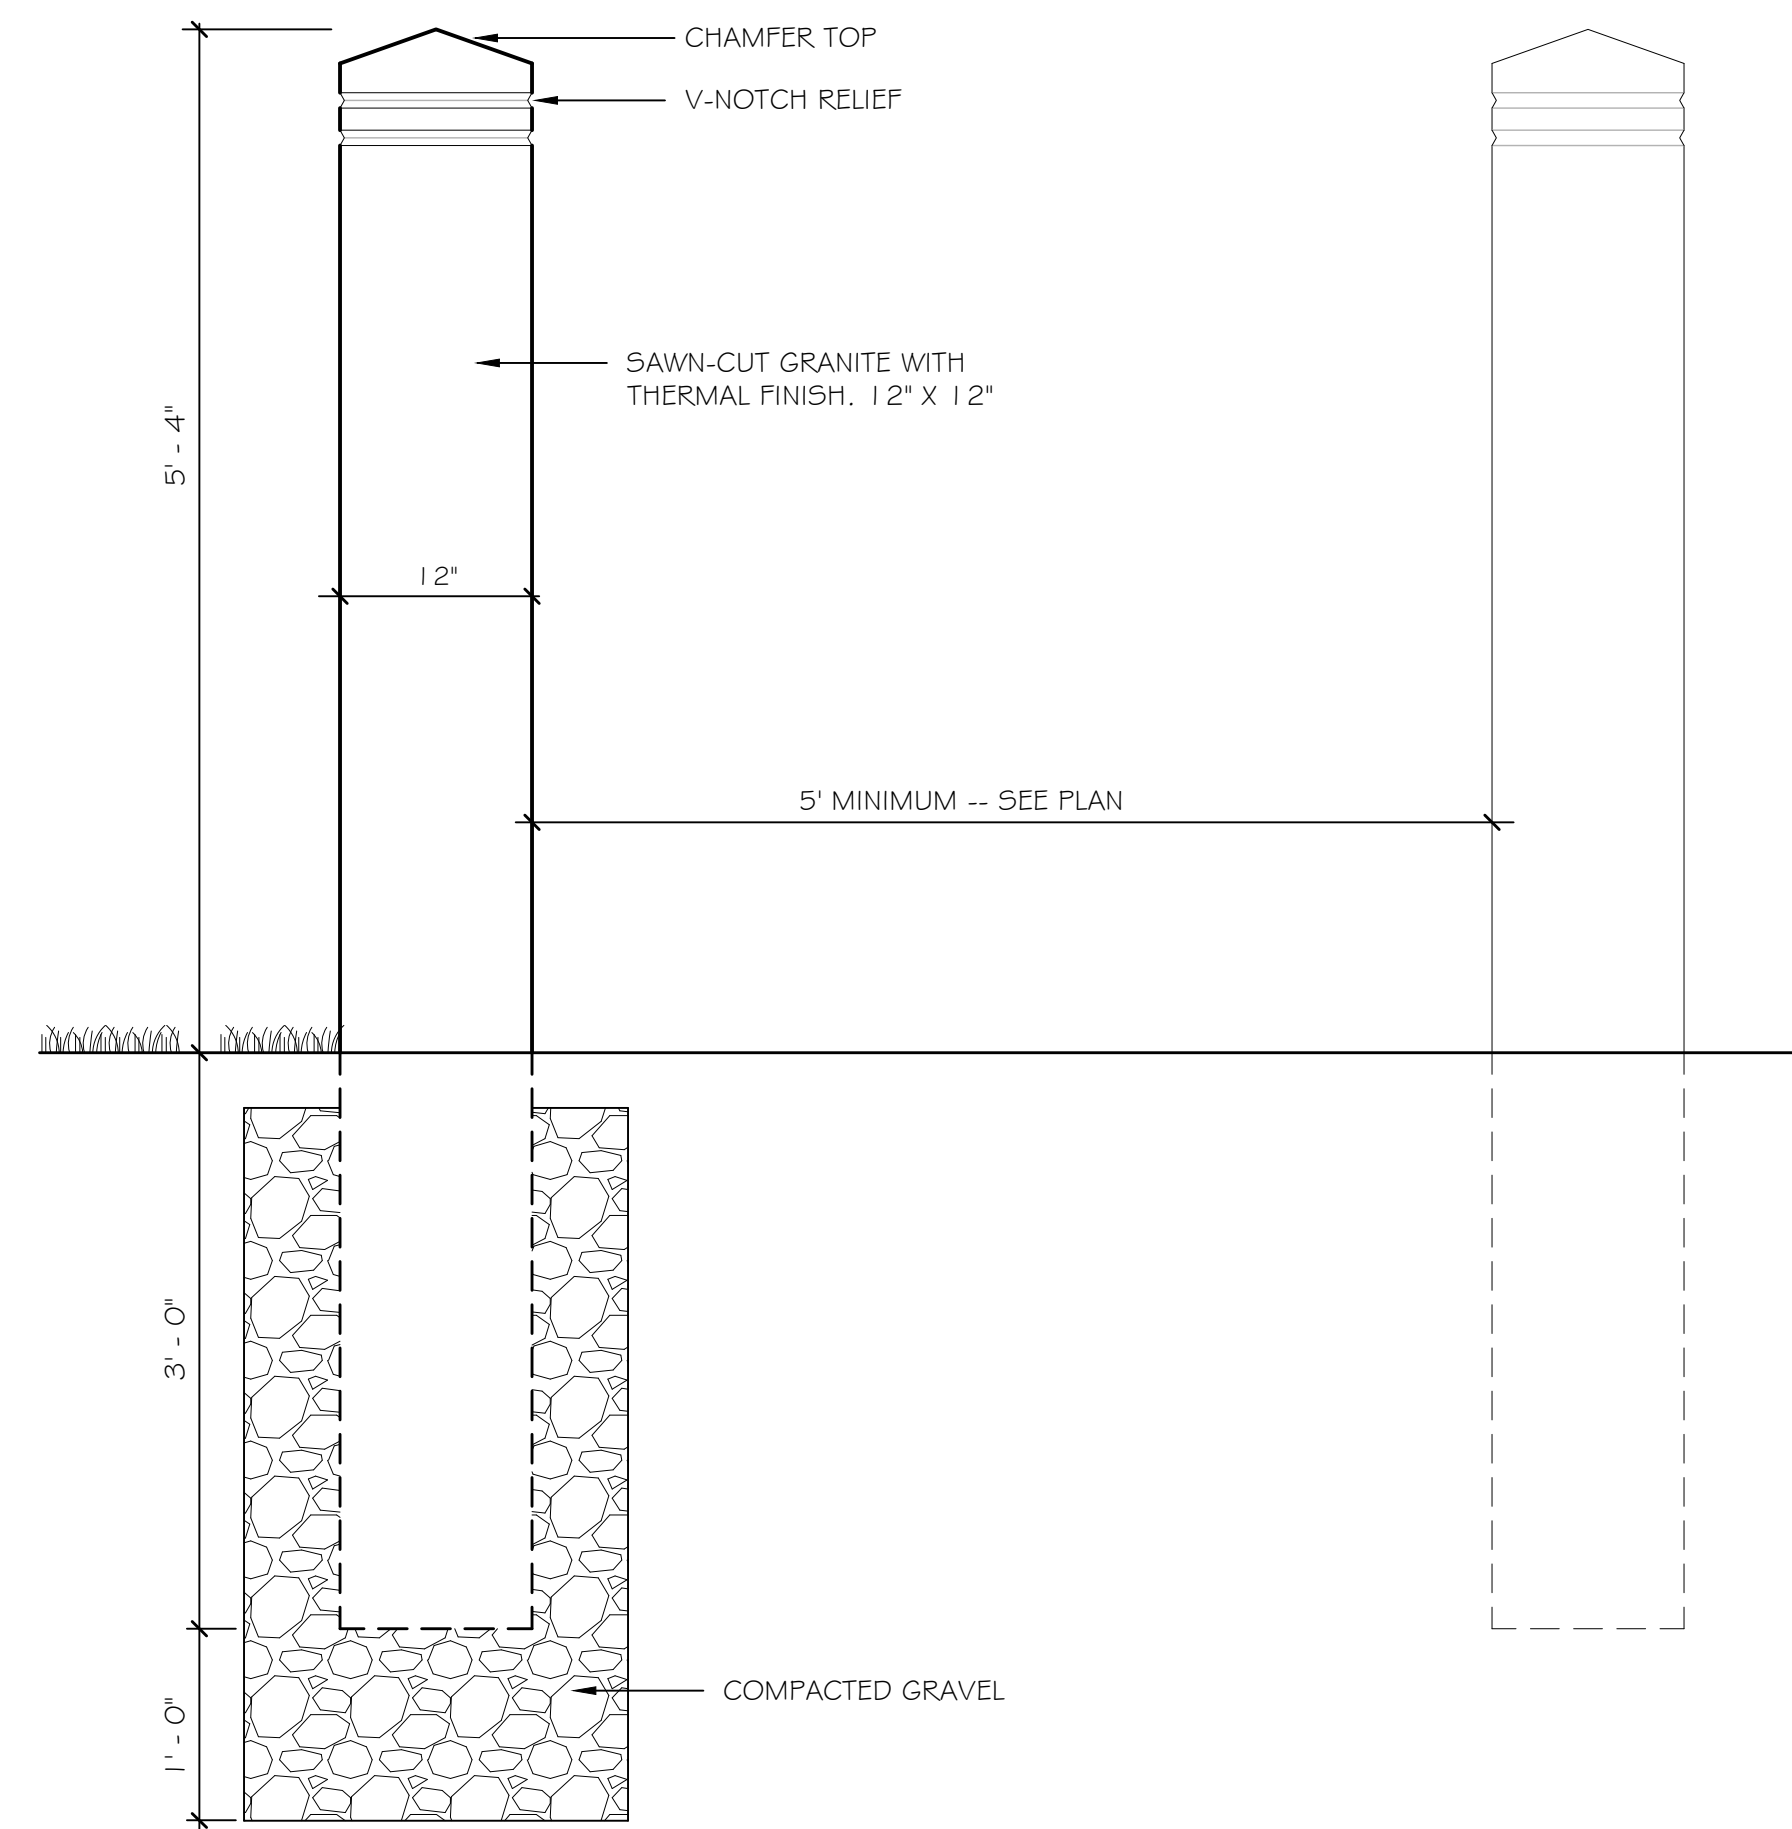


4 GRANITE PILLAR GATEWAY
NOT TO SCALE

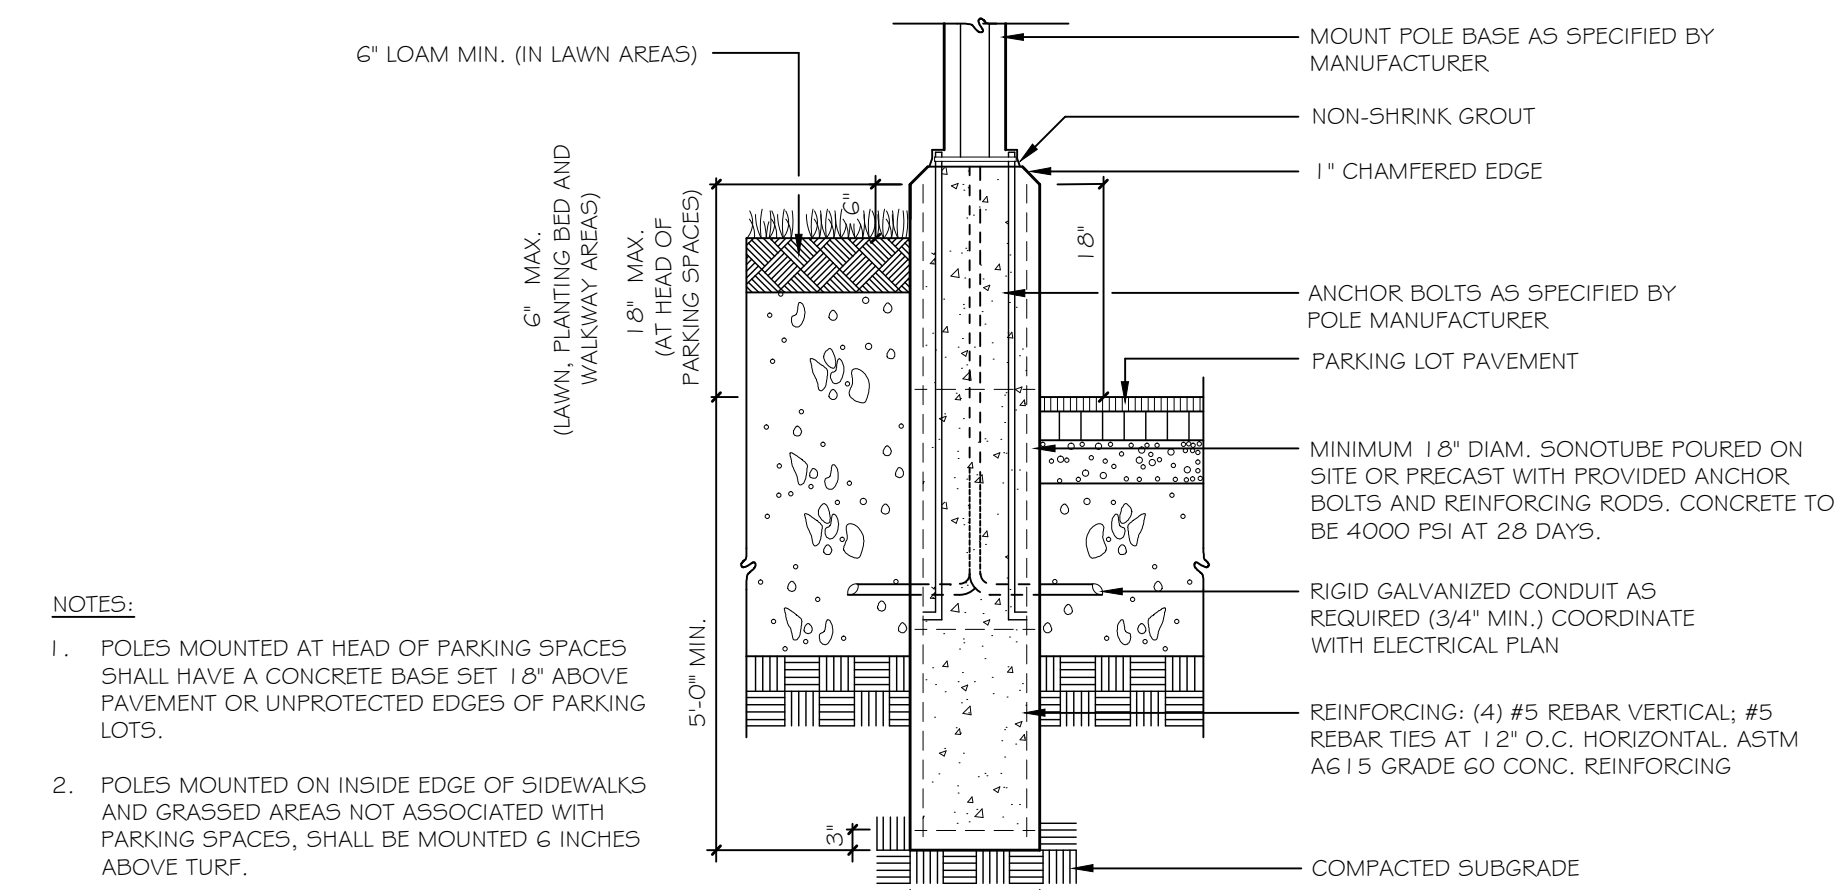


- NOTES:**
- POLES MOUNTED AT HEAD OF PARKING SPACES SHALL HAVE A CONCRETE BASE SET 18" ABOVE PAVEMENT OR UNPROTECTED EDGES OF PARKING LOTS.
 - POLES MOUNTED ON INSIDE EDGE OF SIDEWALKS AND GRASSED AREAS NOT ASSOCIATED WITH PARKING SPACES, SHALL BE MOUNTED 6" INCHES ABOVE TURF.

7 CONCRETE LIGHT POLE BASE
NOT TO SCALE

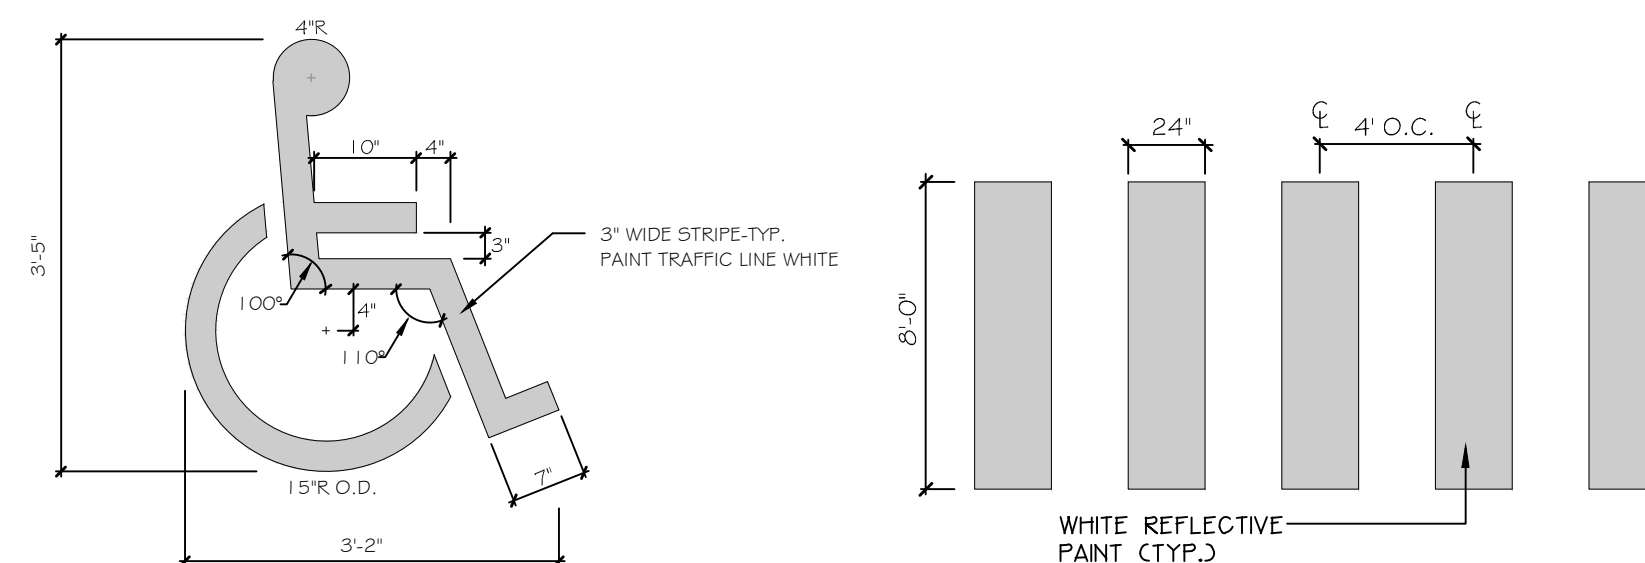

8 ACCESSIBLE SPACE MARKINGS
NOT TO SCALE

9 PAINTED CROSSWALK
NOT TO SCALE

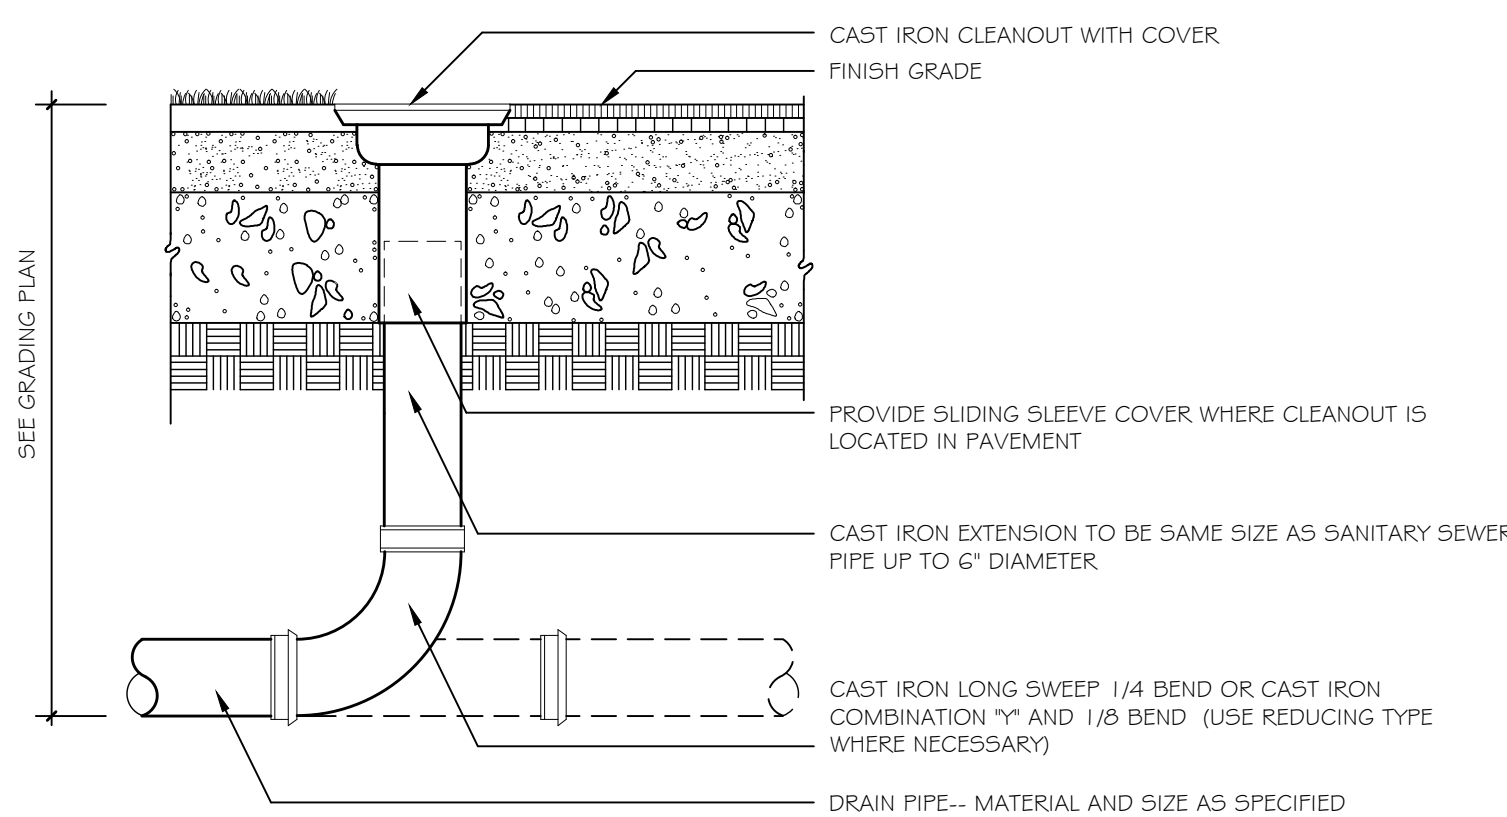

2 FOUNDATION DRAIN CLEANOUT -- ALTERNATE
NOT TO SCALE

5 DETAIL NOT USED
NOT TO SCALE

CITY OF PORTLAND APPROVED SITE PLAN
Subject to Conditions of Approval and Standard Conditions

12.15.2015


DATE OF APPROVAL

PLANNER **Shukria Wiar**


PROJECT NO. **2015-174**

INSTALLING INTO EXISTING SIDEWALK


Core holes no less than 3" diameter (4" recommended) and 10" deep into sidewalk. Fill holes with Por-Rok or epoxy grout. Place Hoop Rack into holes, making sure the rack is level. 33"-36" of the Hoop Rack should remain above the surface. If the Hoop Rack is less than 33" high, it will not support the bike adequately. Make sure the rack is level and held in place until the grout has set.

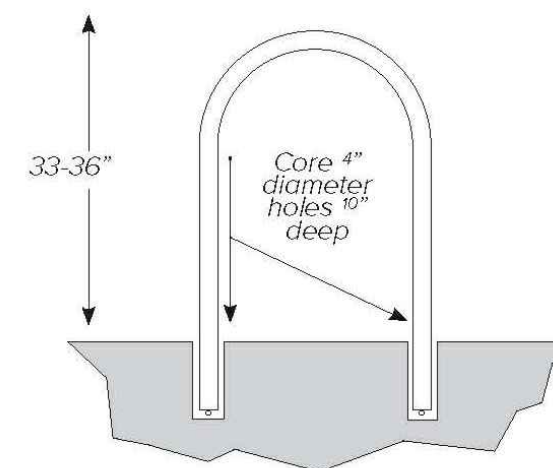

INSTALLING INTO A NEW SIDEWALK

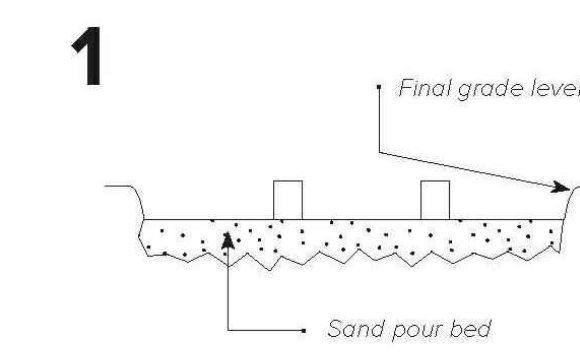

Place corrosion resistant sleeve (min. 4" inside diameter) in sand pour bed in exact location where rack will be installed. Make sure top of sleeve is at same level as desired finished concrete surface. Fill sleeve with sand to keep it in place and prevent it from filling with concrete.

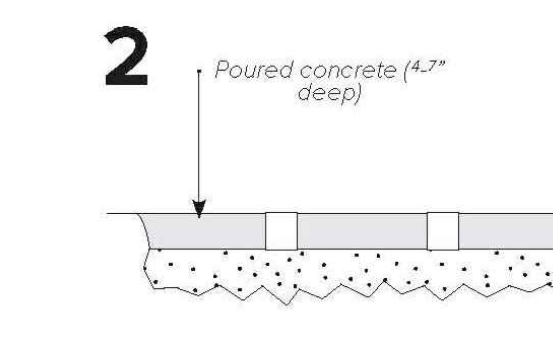

DERO www.dero.com | 1-888-337-6729

10 DERO HOOP BIKE RACK (SIX HOOPS FOR 12 BIKES)
NOT TO SCALE

PERMITTING DRAWINGS -- NOT FOR CONSTRUCTION



Prepared For:
Owner and Applicant:
SCHLOTTERBECK BLOCK L.L.C.
104 Grant Street
Portland, Maine 04101
Tel.: 207-650-8979

Prepared By:
MITCHELL & ASSOCIATES
Landscape Architects
70 Center Street
Portland, Maine 04101
Tel.: 207-774-4427

RANSOM CONSULTING ENGINEERS
400 Commercial Street # 4
Portland, Maine 04101
Phone: 207-772-2891

GODUTI-THOMAS ARCHITECTS
44 Oak Street # 2
Portland, Maine 04101
Phone: 207-775-3184

The Schlotterbeck Block
Portland, Maine
117 Preble Street

Date: OCTOBER 5, 2015

Issued For:

Revisions:
DEC. 1, 2015: REVISED PER STAFF REVIEW COMMENTS
DEC. 10, 2015: REVISED PER STAFF REVIEW COMMENTS
FEB. 25, 2016: REVISED PER CONDITIONS OF APPROVAL

Reproduction or reuse of this document without the expressed written consent of Mitchell & Associates is prohibited. © 2016

Title: **SITE DETAILS**

Scale: AS SHOWN

North:

Sheet No.: **L6.1**

I:\Projects\2015\117 Preble\Sheet L6.1.dwg, 25 DEC 2015 4:46 AM, User: J20150118.BJF.AM