

project name

# Schlotterbeck Block

117 Preble Street  
Portland, Maine

Schlotterbeck Block LLC


goduti/thomas architects

44 oak st.

portland, maine 04101


ph. 207-775-3184

fax 207-774-0846

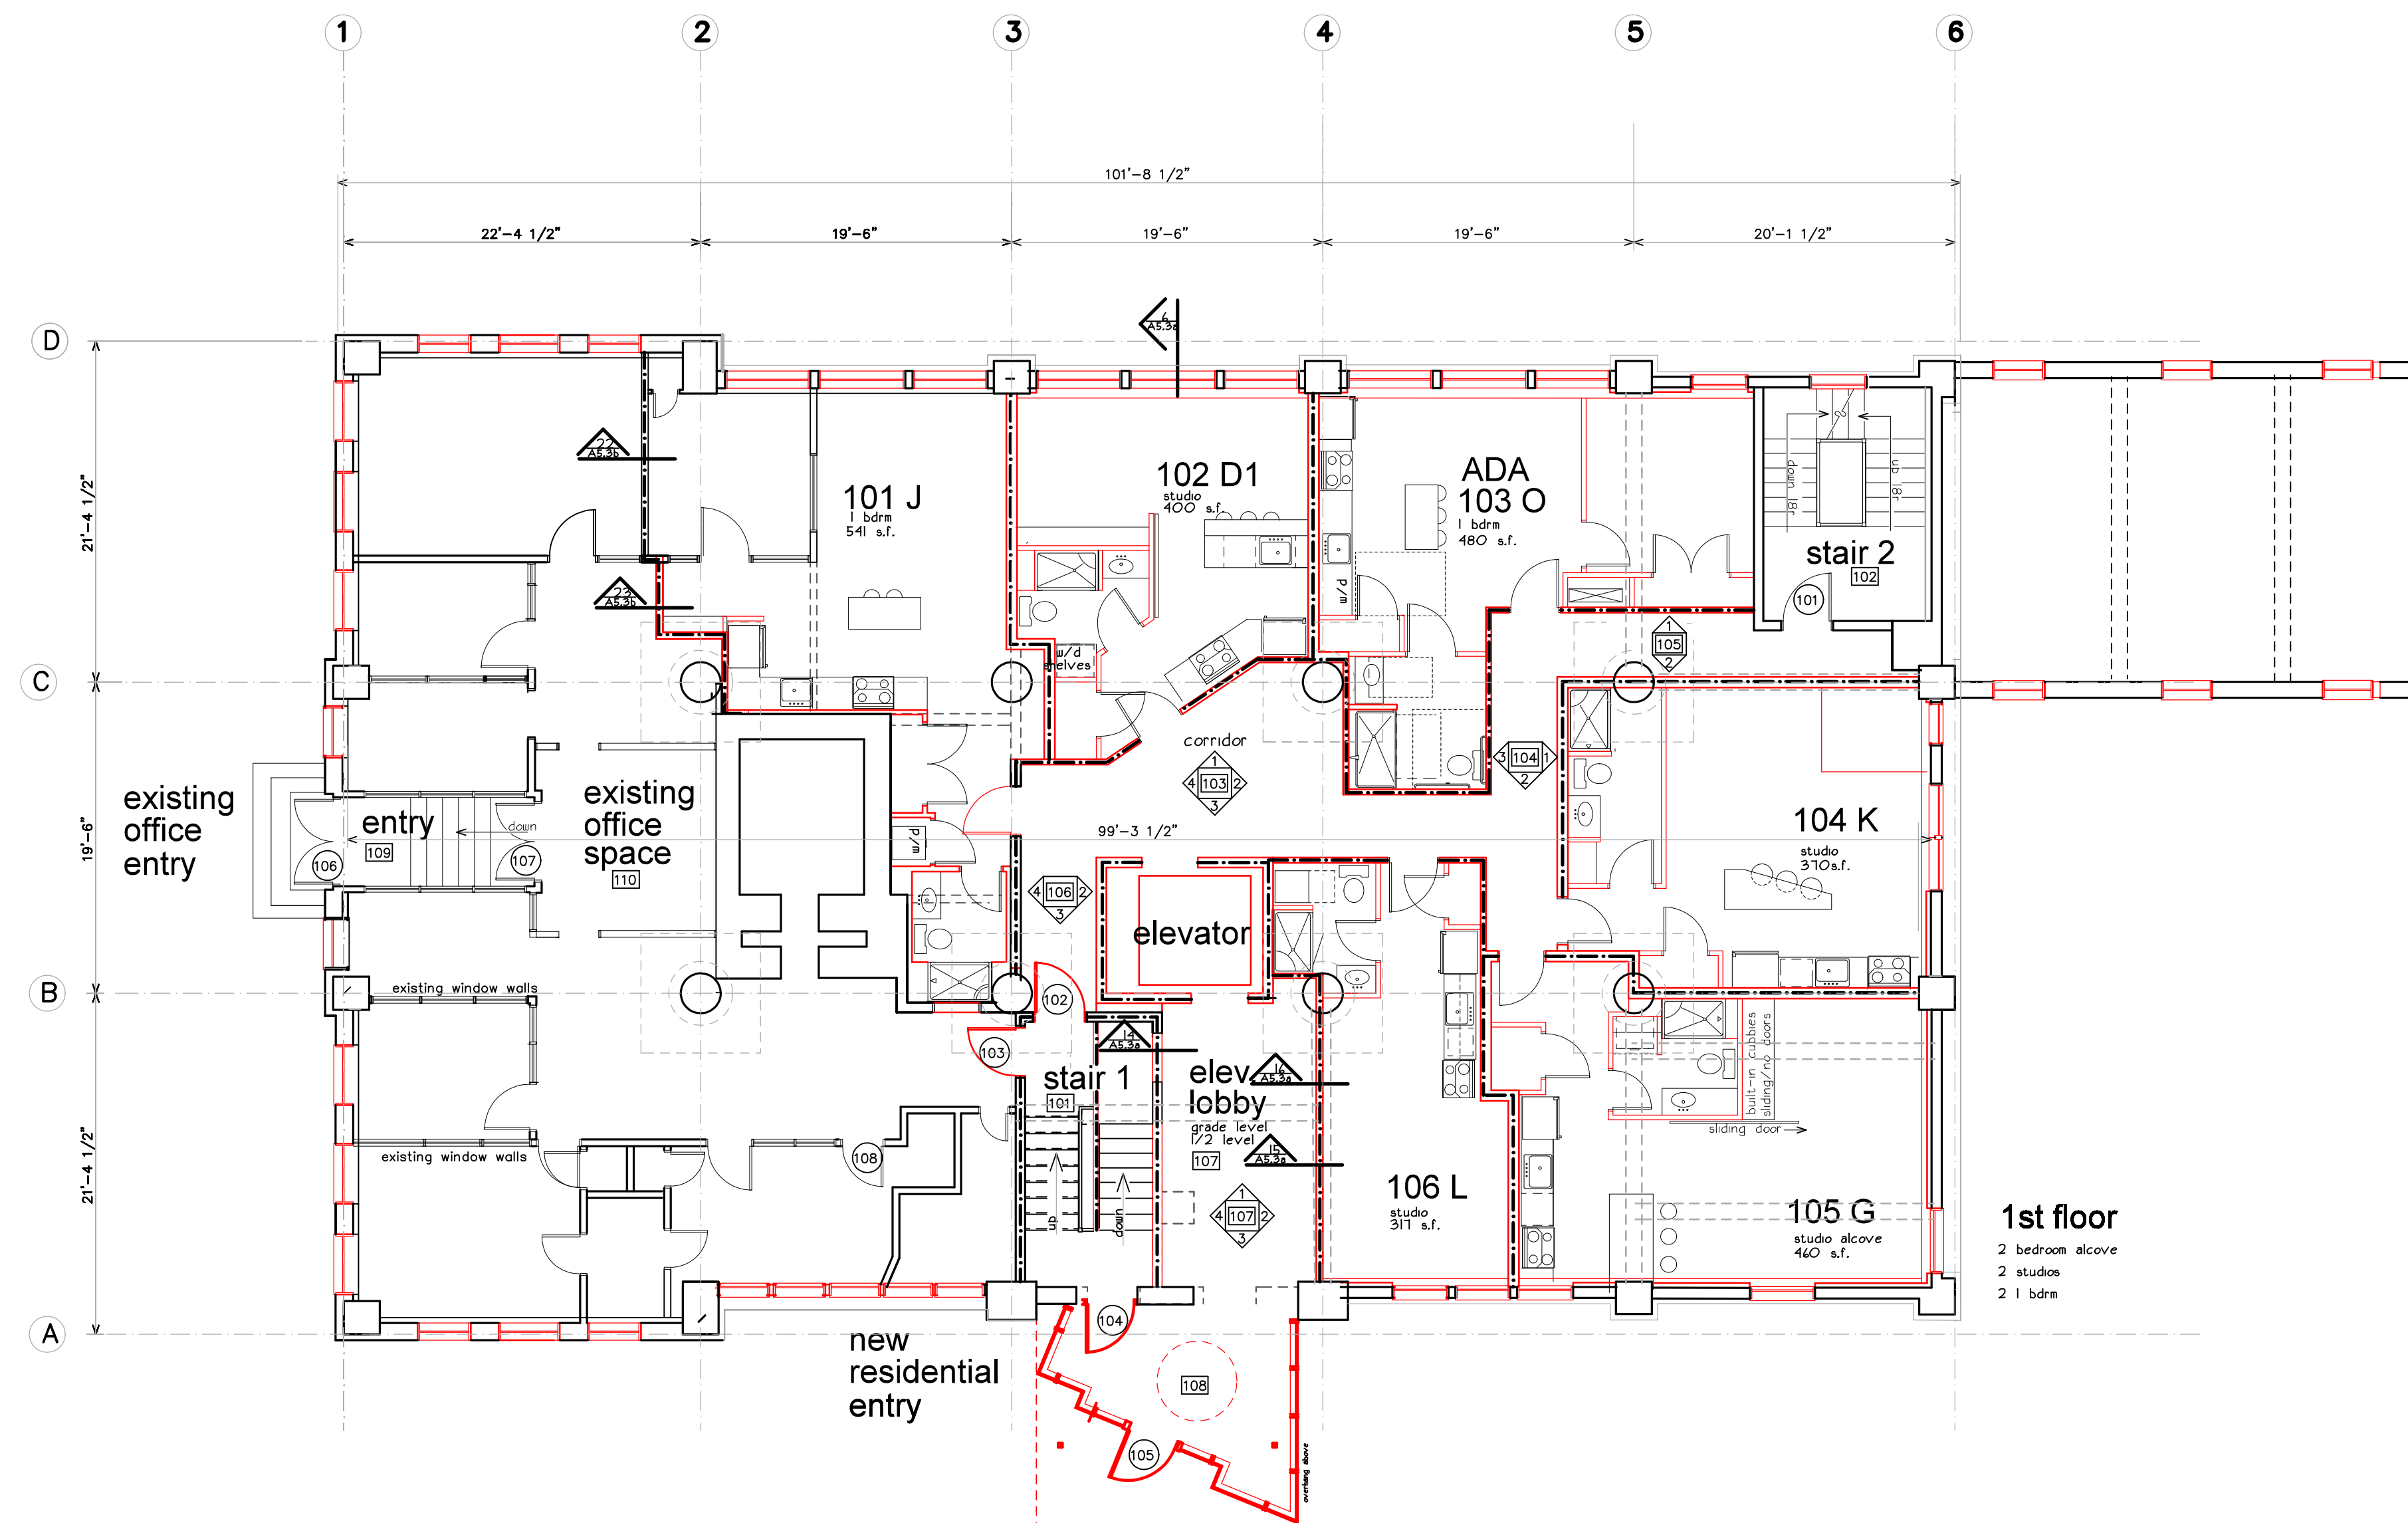

**1st floor**

2 bedroom alcove  
2 studios  
2 1 bdrm

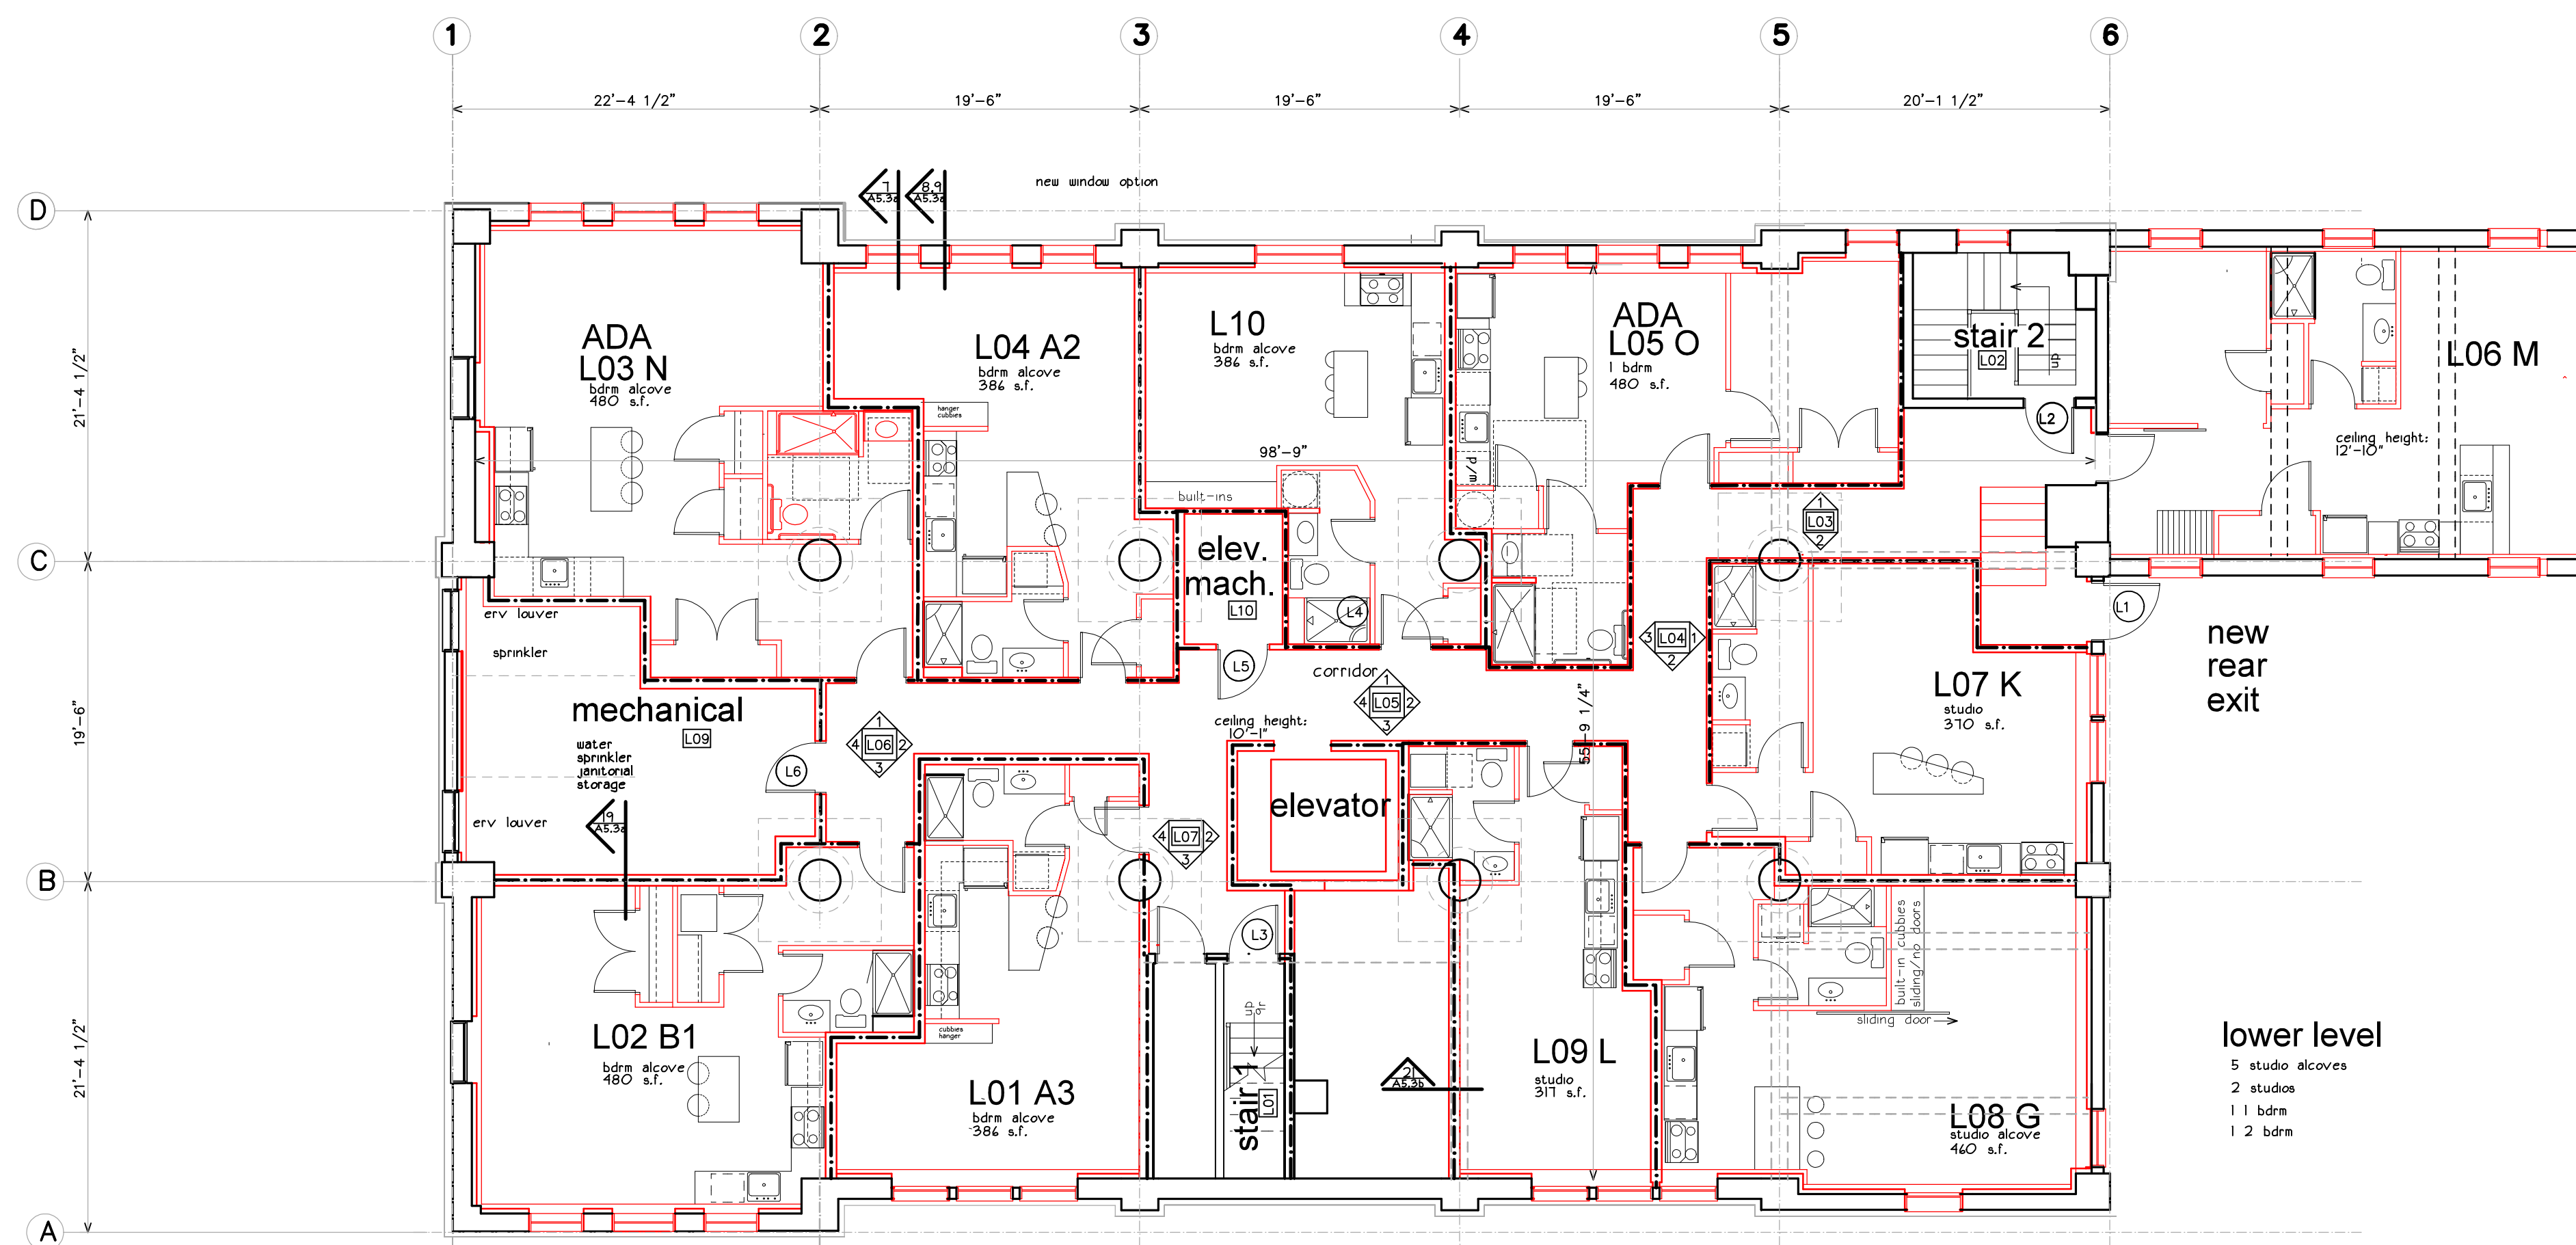

**lower level**

5 studio alcoves  
2 studios  
1 1 bdrm  
1 2 bdrm

revisions

date

march 15th, 2016

sheet title

**1st floor plan  
lower level plan**

scale

1/8"=1'-0"

drawn by

MS

project number

foss2016

sheet number