


ENTRY RENOVATIONS AT 200 LANCASTER STREET

PORTLAND, MAINE

CONSTRUCTION DRAWINGS

MARCH 11, 2014

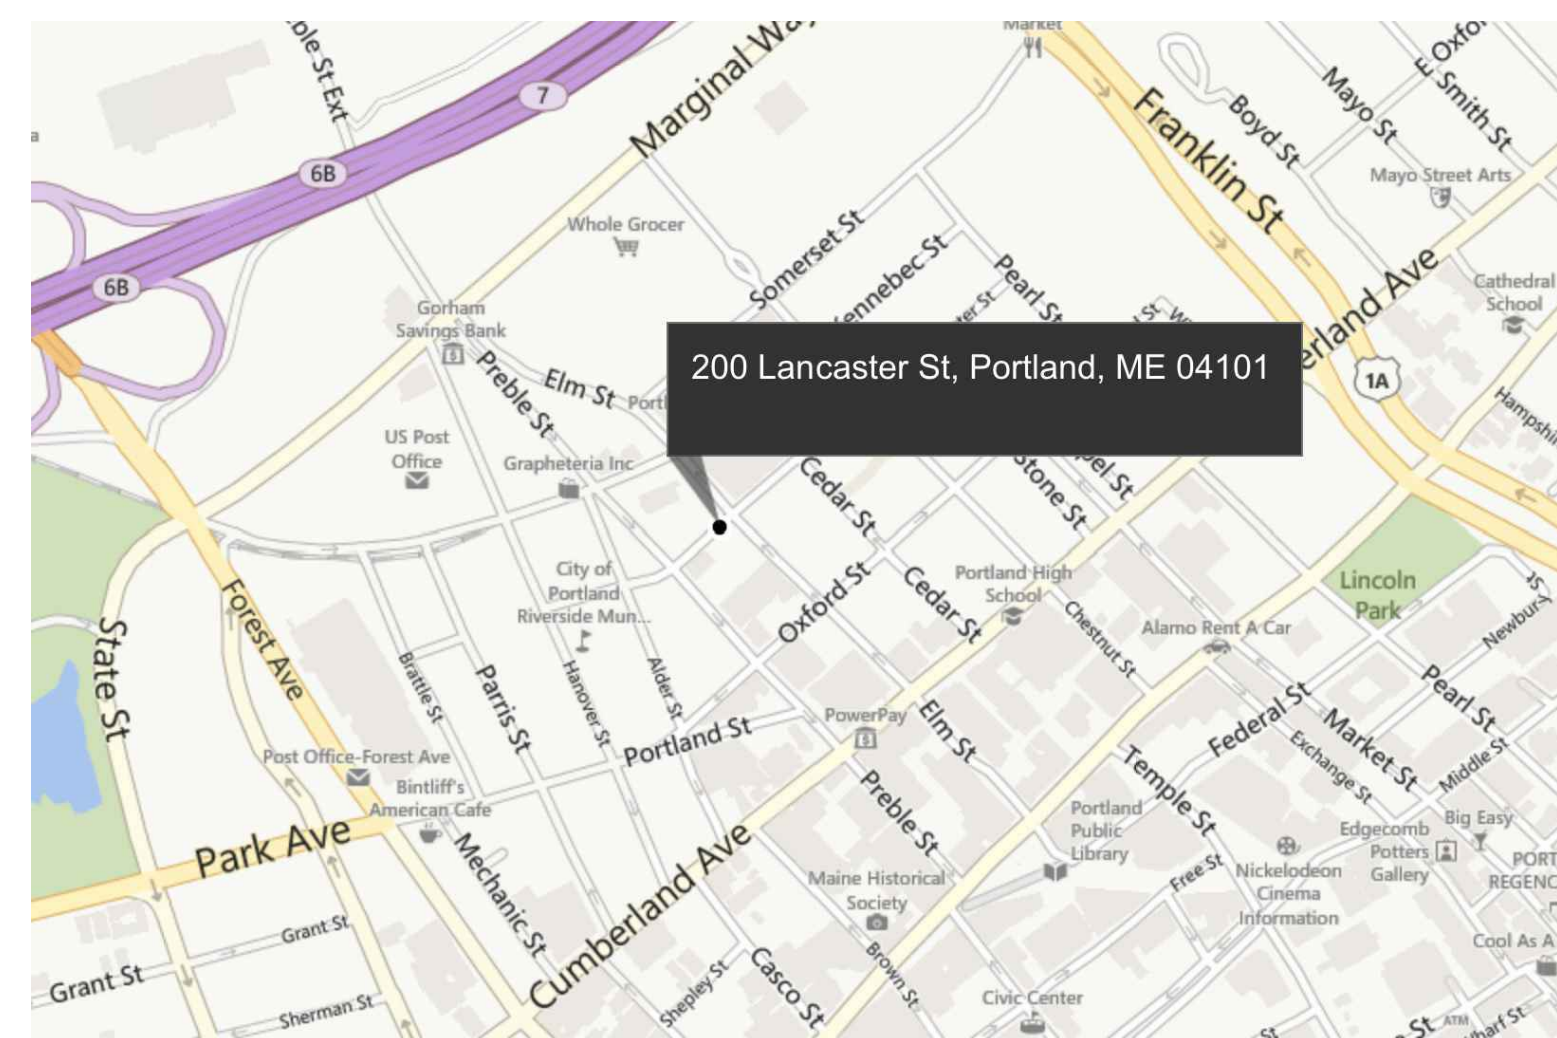

DRAWING LIST	
SHEET NUMBER	
G0-0	TITLE SHEET
G1-0	GENERAL NOTES AND ABBREVIATIONS
ARCHITECTURAL	
A1-0	FIRST AND SECOND FLOOR PLANS
A1-1	THIRD AND ROOF PLANS
A2-0	ELEVATION
A3-0	SECTIONS AND DETAILS
A3-1	SECTIONS
A5-0	DETAILS
A5-1	DETAILS
A5-2	DETAILS
STRUCTURAL	
S1-0	GENERAL NOTES / INDEX
S1-1	PLANS
S1-2	PLANS
S2-1	SECTIONS

ARCHITECT

RYAN SENATORE **ARCHITECTURE**

565 CONGRESS STREET, SUITE 304, PORTLAND, MAINE 04101
207-650-6414

STRUCTURAL ENGINEER

Structural Integrity
Consulting Engineers, Inc.

77 OAK STREET, PORTLAND, MAINE 04101
207-774-4614