



RYAN SENATORE ARCHITECTURE
565 CONGRESS ST. SUITE 304
PORTLAND, MAINE 04101
207-650-6414
senatorearchitecture.com

CONSULTANTS:
STRUCTURAL:
Structural Integrity
77 Oak Street
Portland, ME 04101
207-774-4614

REVISIONS:
1. 01/16/2014
FRAMING REVISION

DATE: 11 MARCH 2014

PROJECT No.


DRAWN BY: WRMc

CHECKED BY: ACJ


SCALE: AS NOTED

SHEET TITLE:
PLANS



S1.2

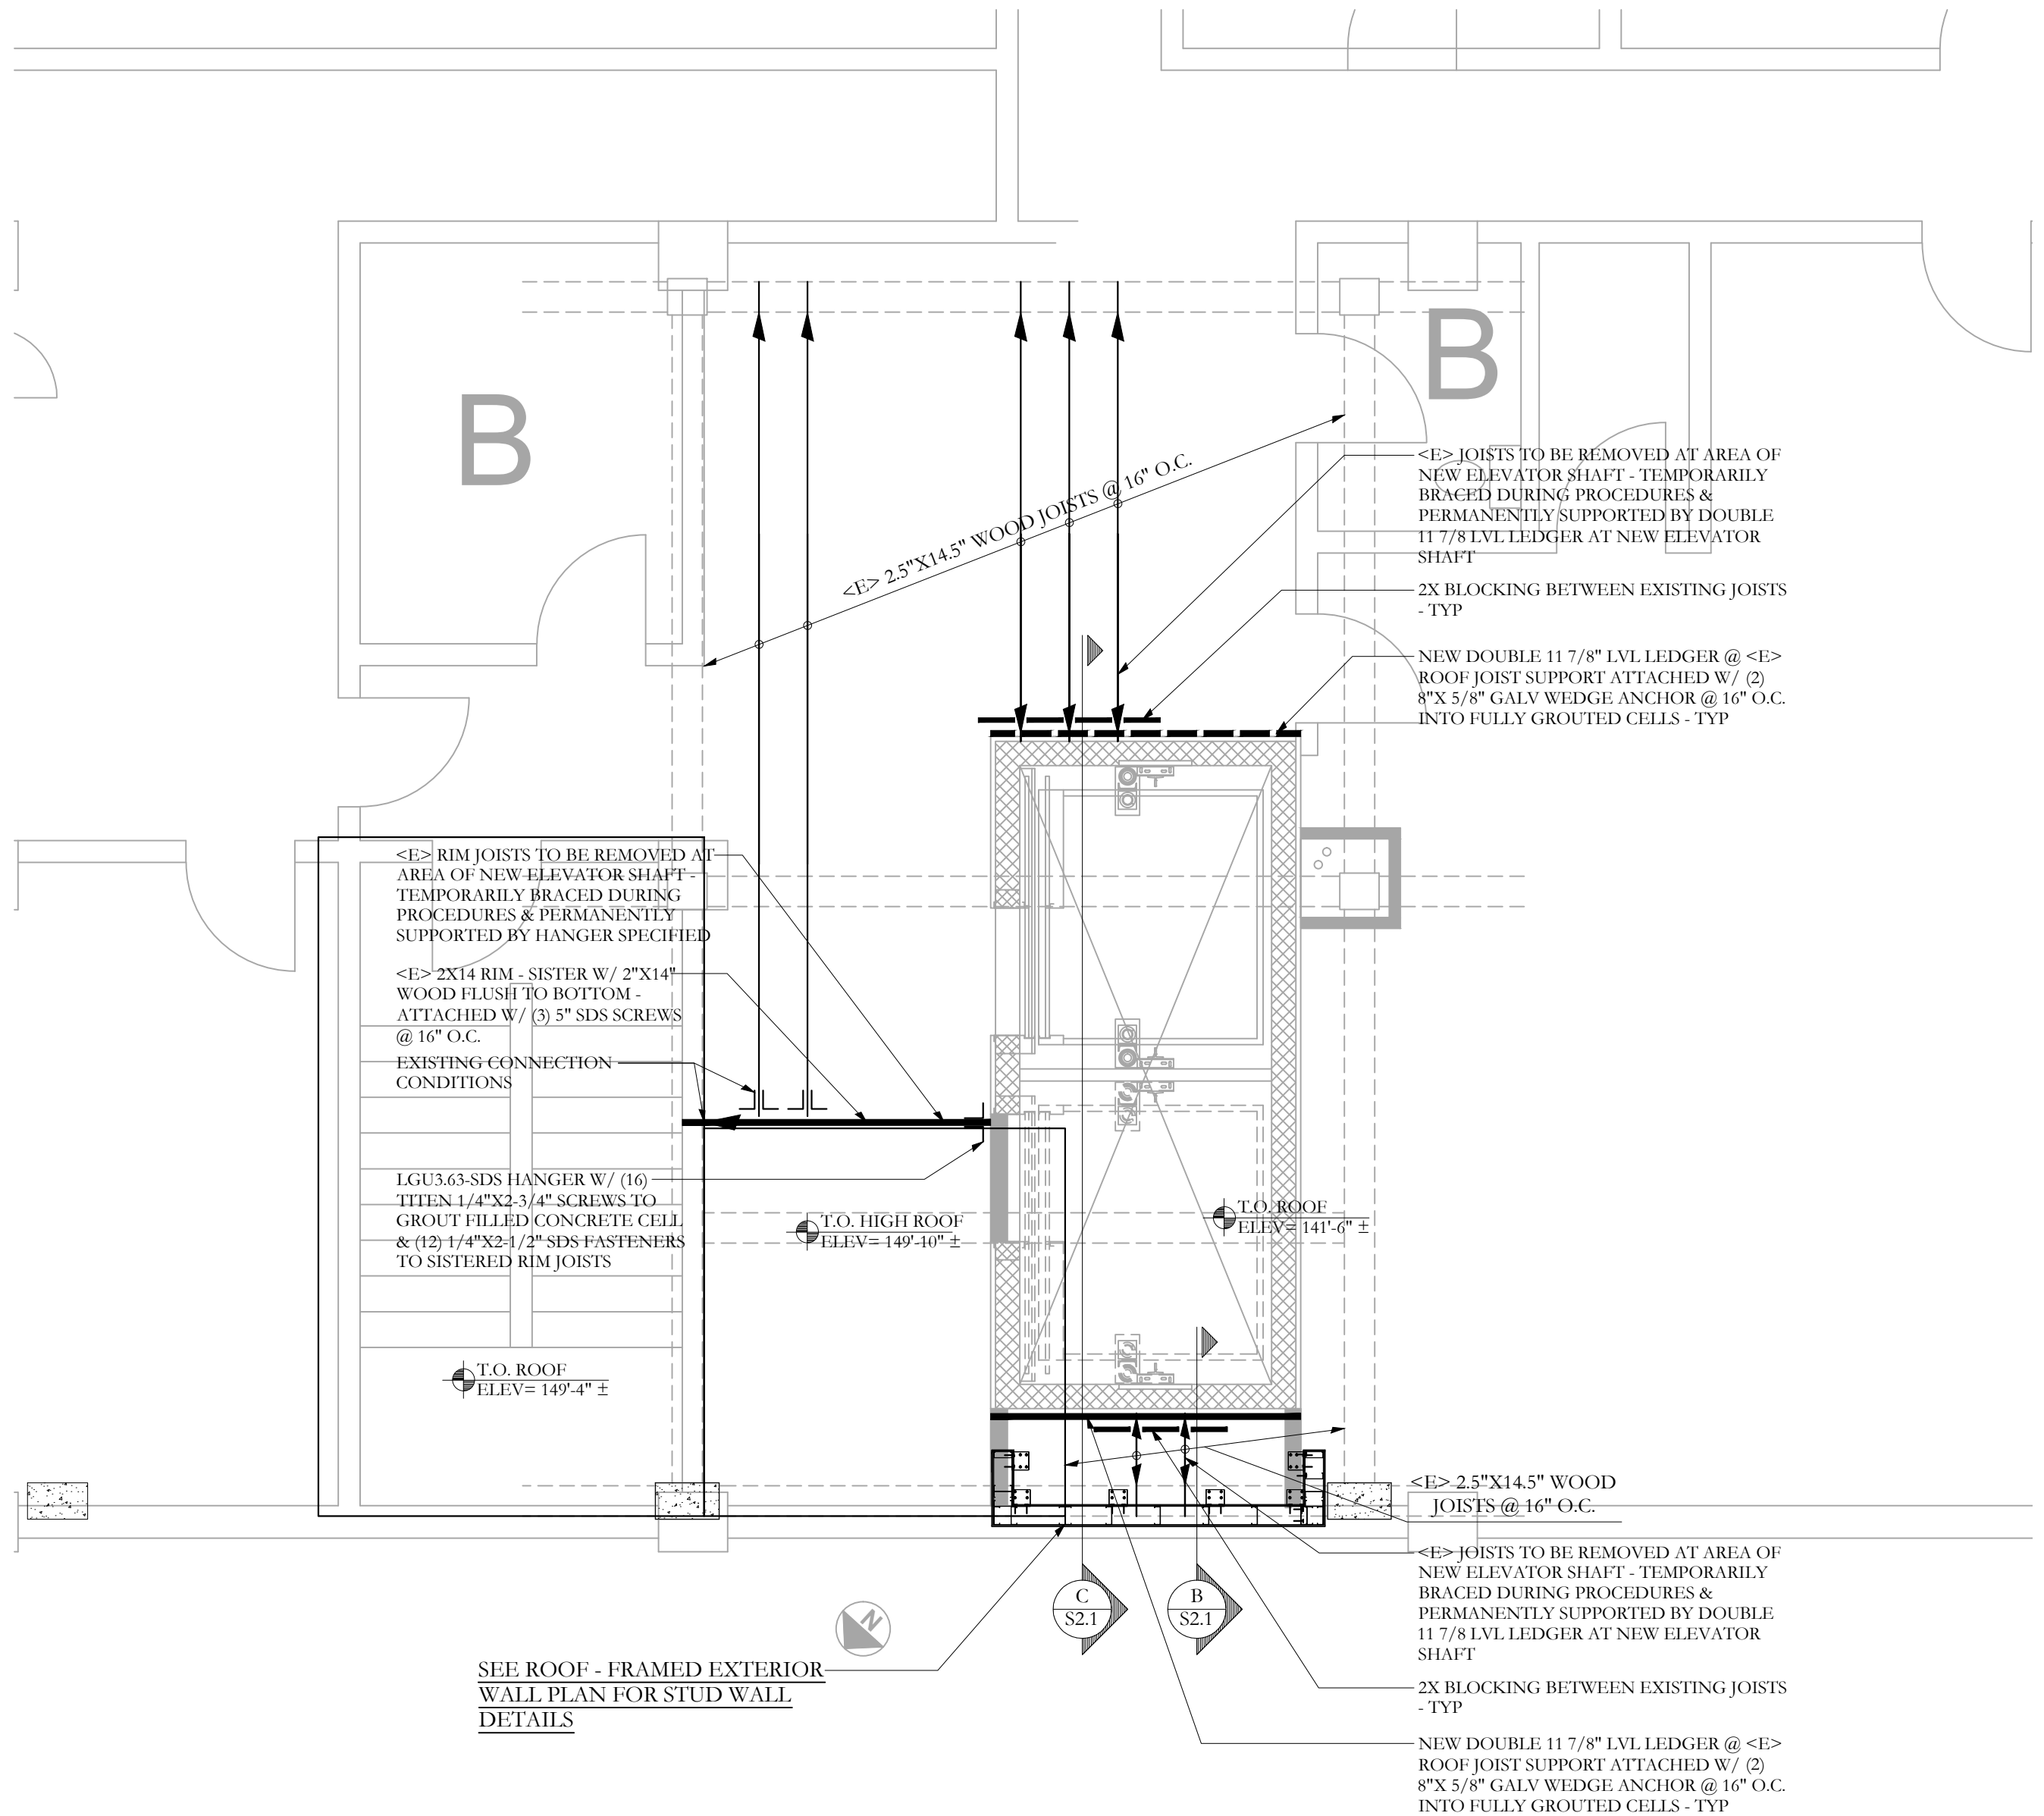

ROOF FRAMING PLAN
SCALE 1/4"=1'-0"
NOTES:
1. SEE SHEET S1.0 FOR GENERAL STRUCTURAL NOTES
2. <E> INDICATES EXISTING TO REMAIN, <N> INDICATES NEW -TYP
3. CONTRACTOR TO SHORE ALL FRAMING AS NEEDED TO MAKE ALTERATIONS
4. NOTIFY SI Inc. OF ANY DISCREPANCIES FOUND IN THE FIELD
5. VERIFY ALL OPENING LOCATION AND DIMENSIONS W/ LATEST ARCHITECTURAL DRAWINGS -TYP

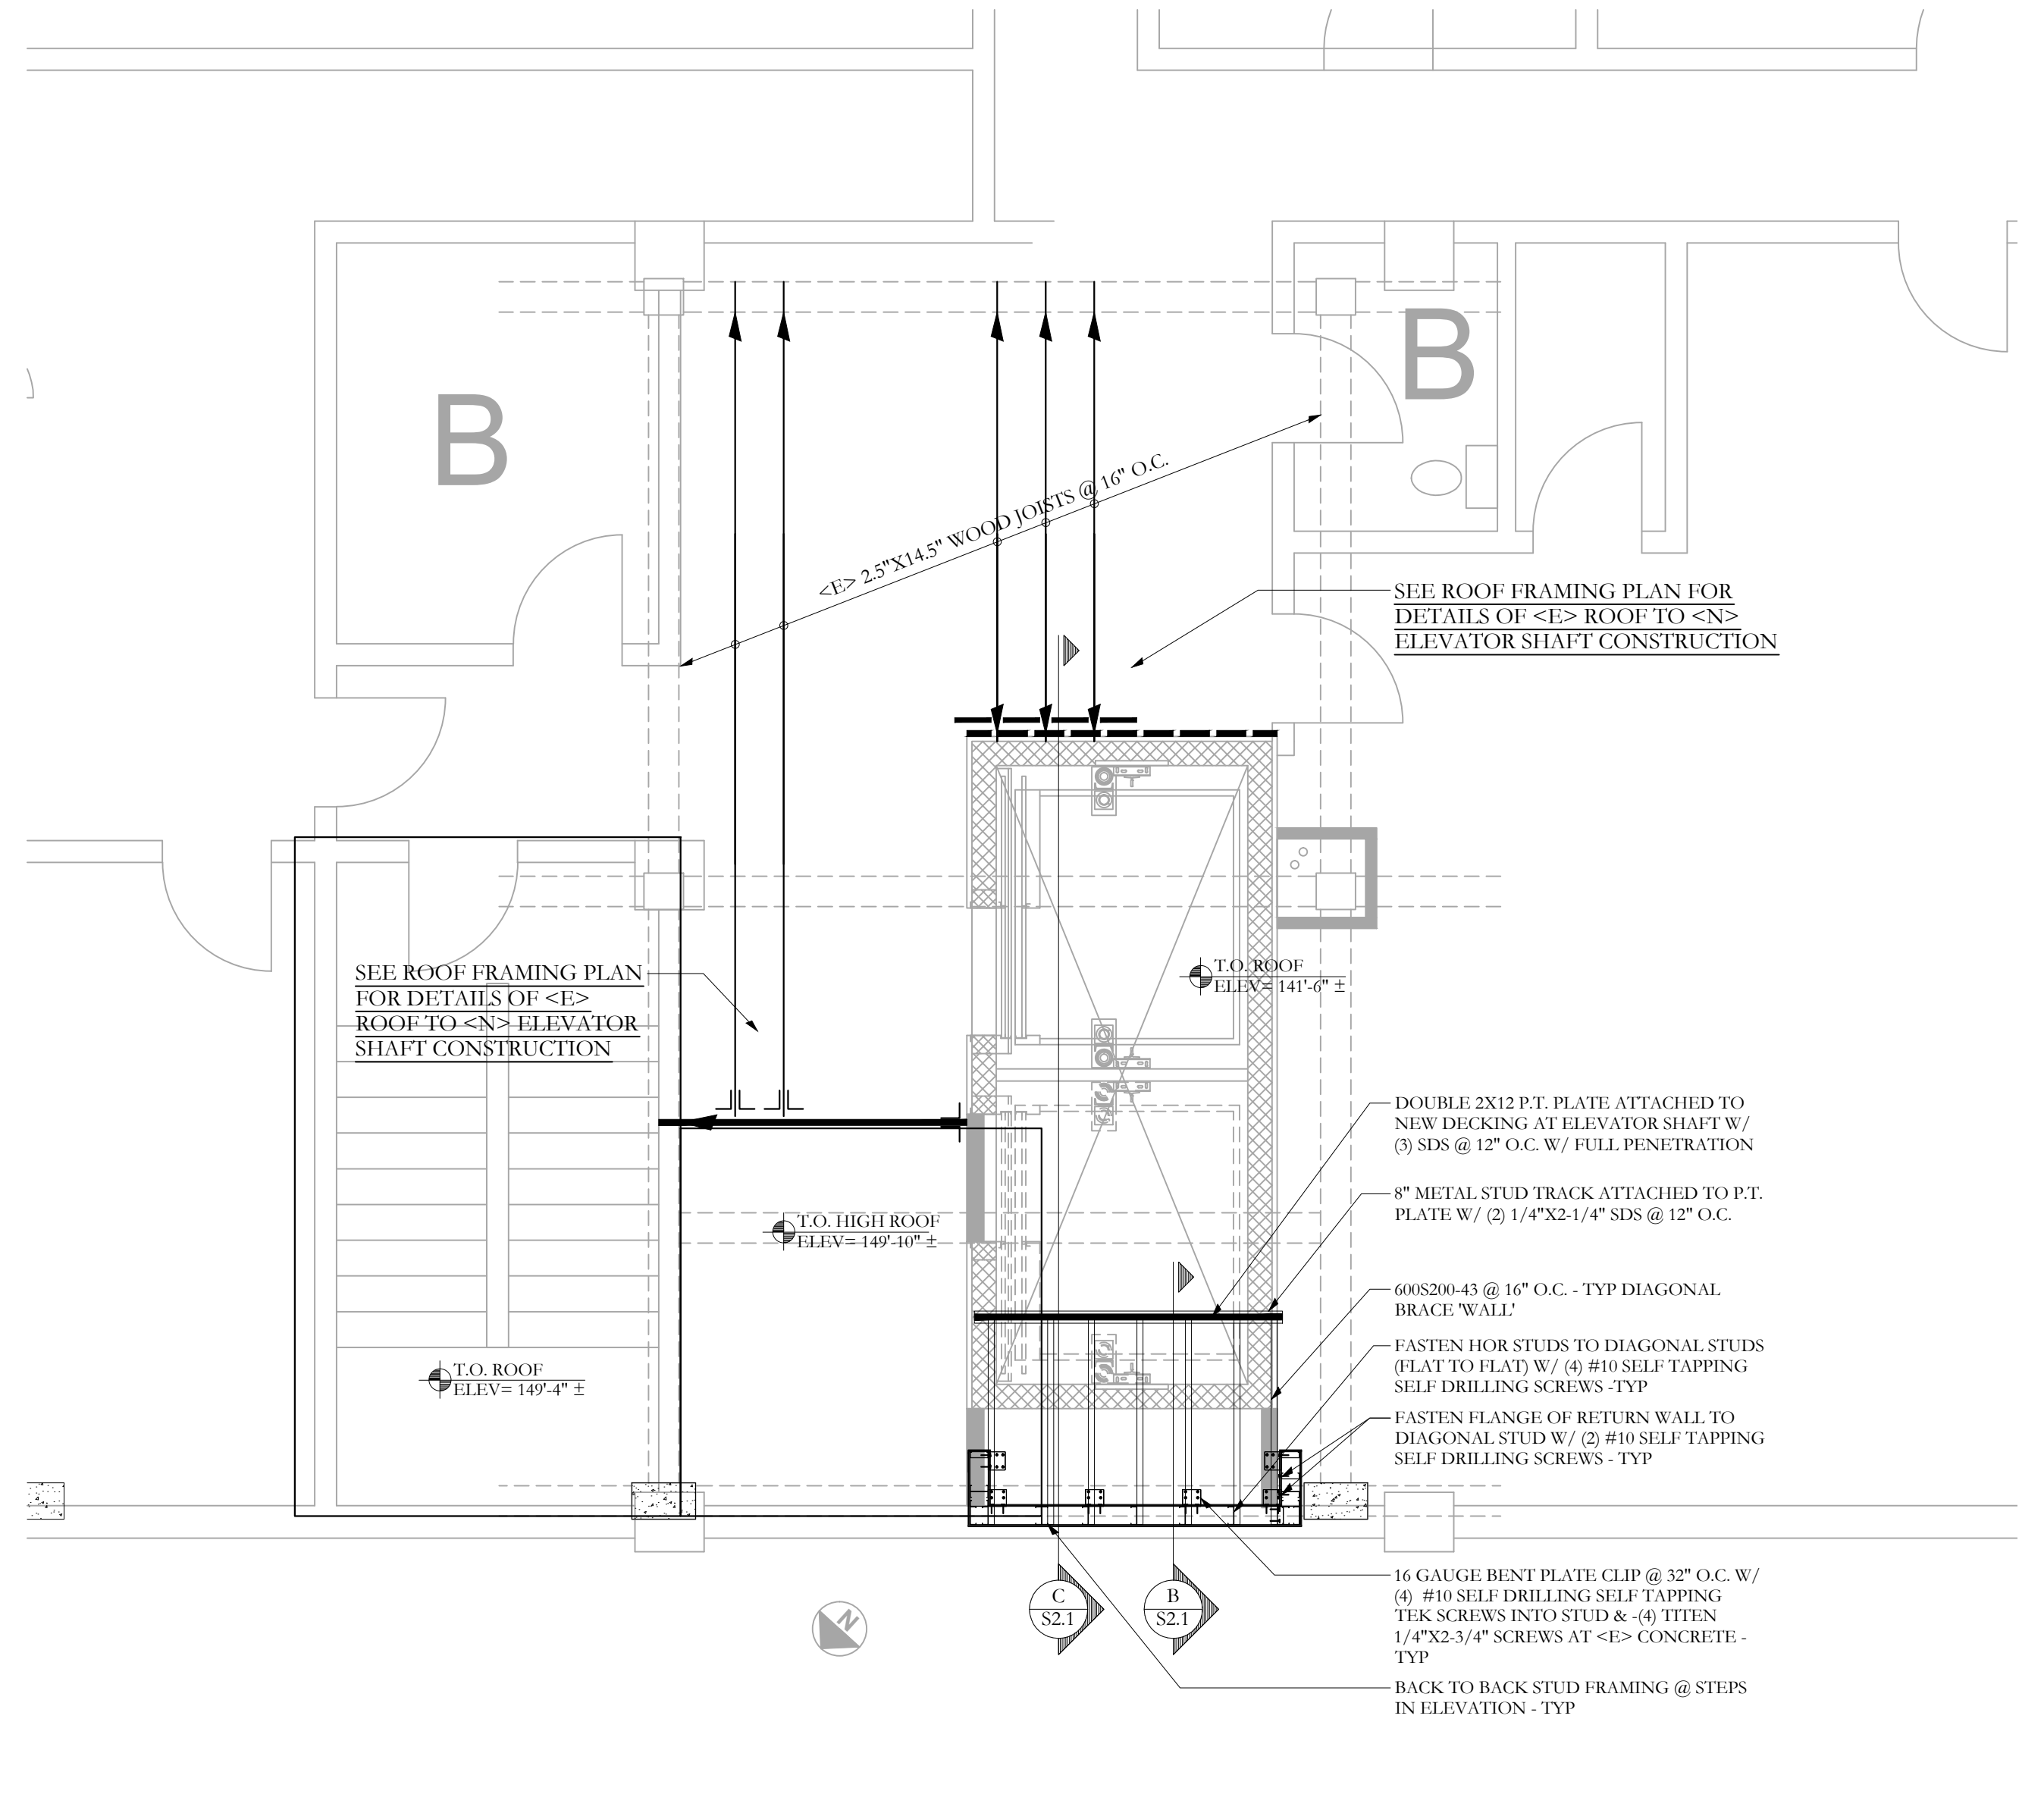

ROOF / FRAMED EXTERIOR WALL PLAN
SCALE 1/4"=1'-0"
NOTES:
1. SEE SHEET S1.0 FOR GENERAL STRUCTURAL NOTES
2. <E> INDICATES EXISTING TO REMAIN, <N> INDICATES NEW -TYP
3. CONTRACTOR TO SHORE ALL FRAMING AS NEEDED TO MAKE ALTERATIONS
4. NOTIFY SI Inc. OF ANY DISCREPANCIES FOUND IN THE FIELD
5. VERIFY ALL OPENING LOCATION AND DIMENSIONS W/ LATEST ARCHITECTURAL DRAWINGS -TYP

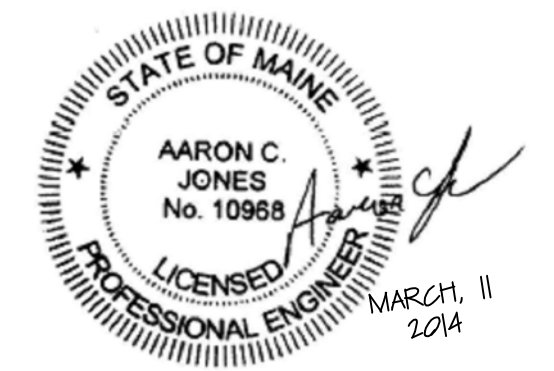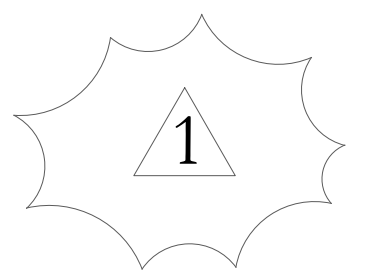

Structural Integrity
Consulting Engineers, Inc.
77 Oak Street
Portland, ME, 04101
p. 207-774-4614
f. 866-793-7835
www.structuralintegrity.com
BUILD WITH CONFIDENCE
SI # 13-0123