

© 2016 RYAN SENATORE ARCHITECTURE

190 LANCASTER STREET
THRID FLOOR TENANT -FIP UP
PORTLAND, MAINE



RYAN SENATORE ARCHITECTURE
565 CONGRESS STREET
PORTLAND, MAINE 04101
207-747-5159
senatorearchitecture.com

CONSULTANTS:

REVISIONS:

DATE: 02 DECEMBER 2016

PROJECT No. 1633

DRAWN BY:

CHECKED BY: RJS


SCALE: AS NOTED

SHEET TITLE:
FIRST FOUR
REFERENCE
PLAN

A1-0

ELM STREET

PREBLE STREET

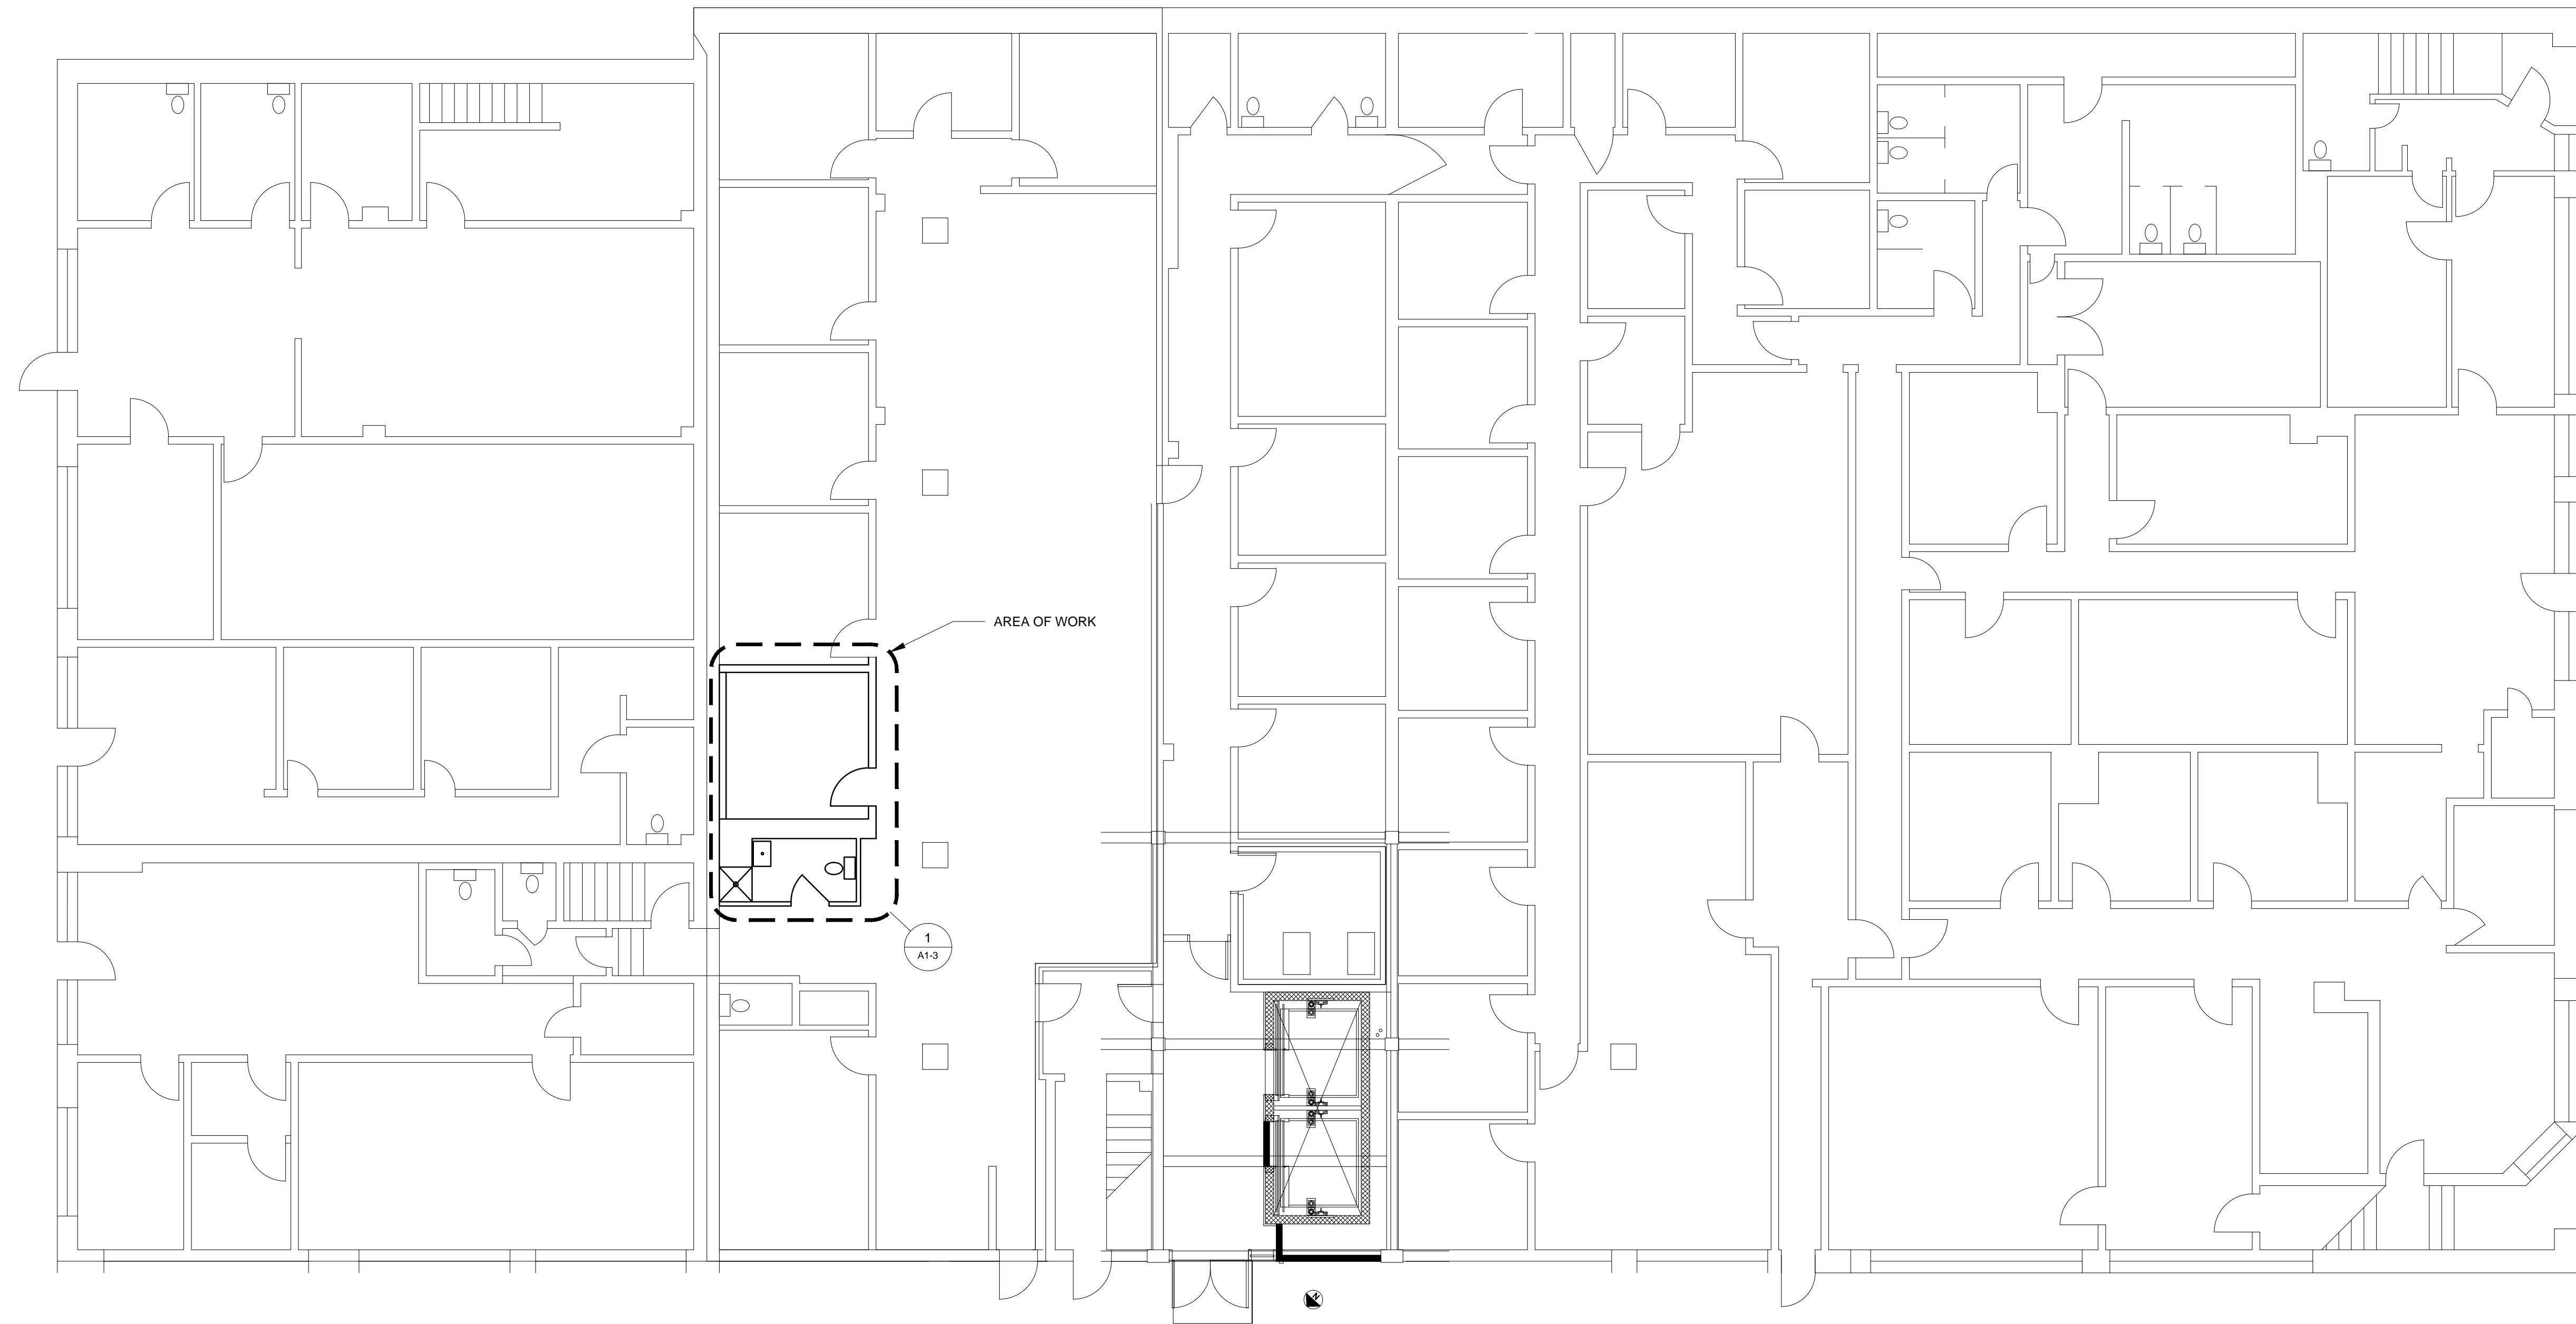

1 FIRST FLOOR PLAN (FOR REFERENCE ONLY)
1/8" = 1'-0"