

© 2017 RYAN SENATORE ARCHITECTURE

190 LANCASTER STREET  
FIRST FLOOR RENOVATION  
PORTLAND, MAINE



RYAN SENATORE  
ARCHITECTURE  
565 CONGRESS STREET  
PORTLAND, MAINE 04101  
207-650-6414  
senatorearchitecture.com

CONSULTANTS:

REVISIONS:

DATE: MARCH 28, 2017

PROJECT No. 1633

DRAWN BY: JPF

CHECKED BY: RJS

SCALE: AS NOTED


SHEET TITLE:  
FIRST FLOOR  
PLAN

A1-0

**WALL LEGEND**

EXISTING WALL

NEW WALL

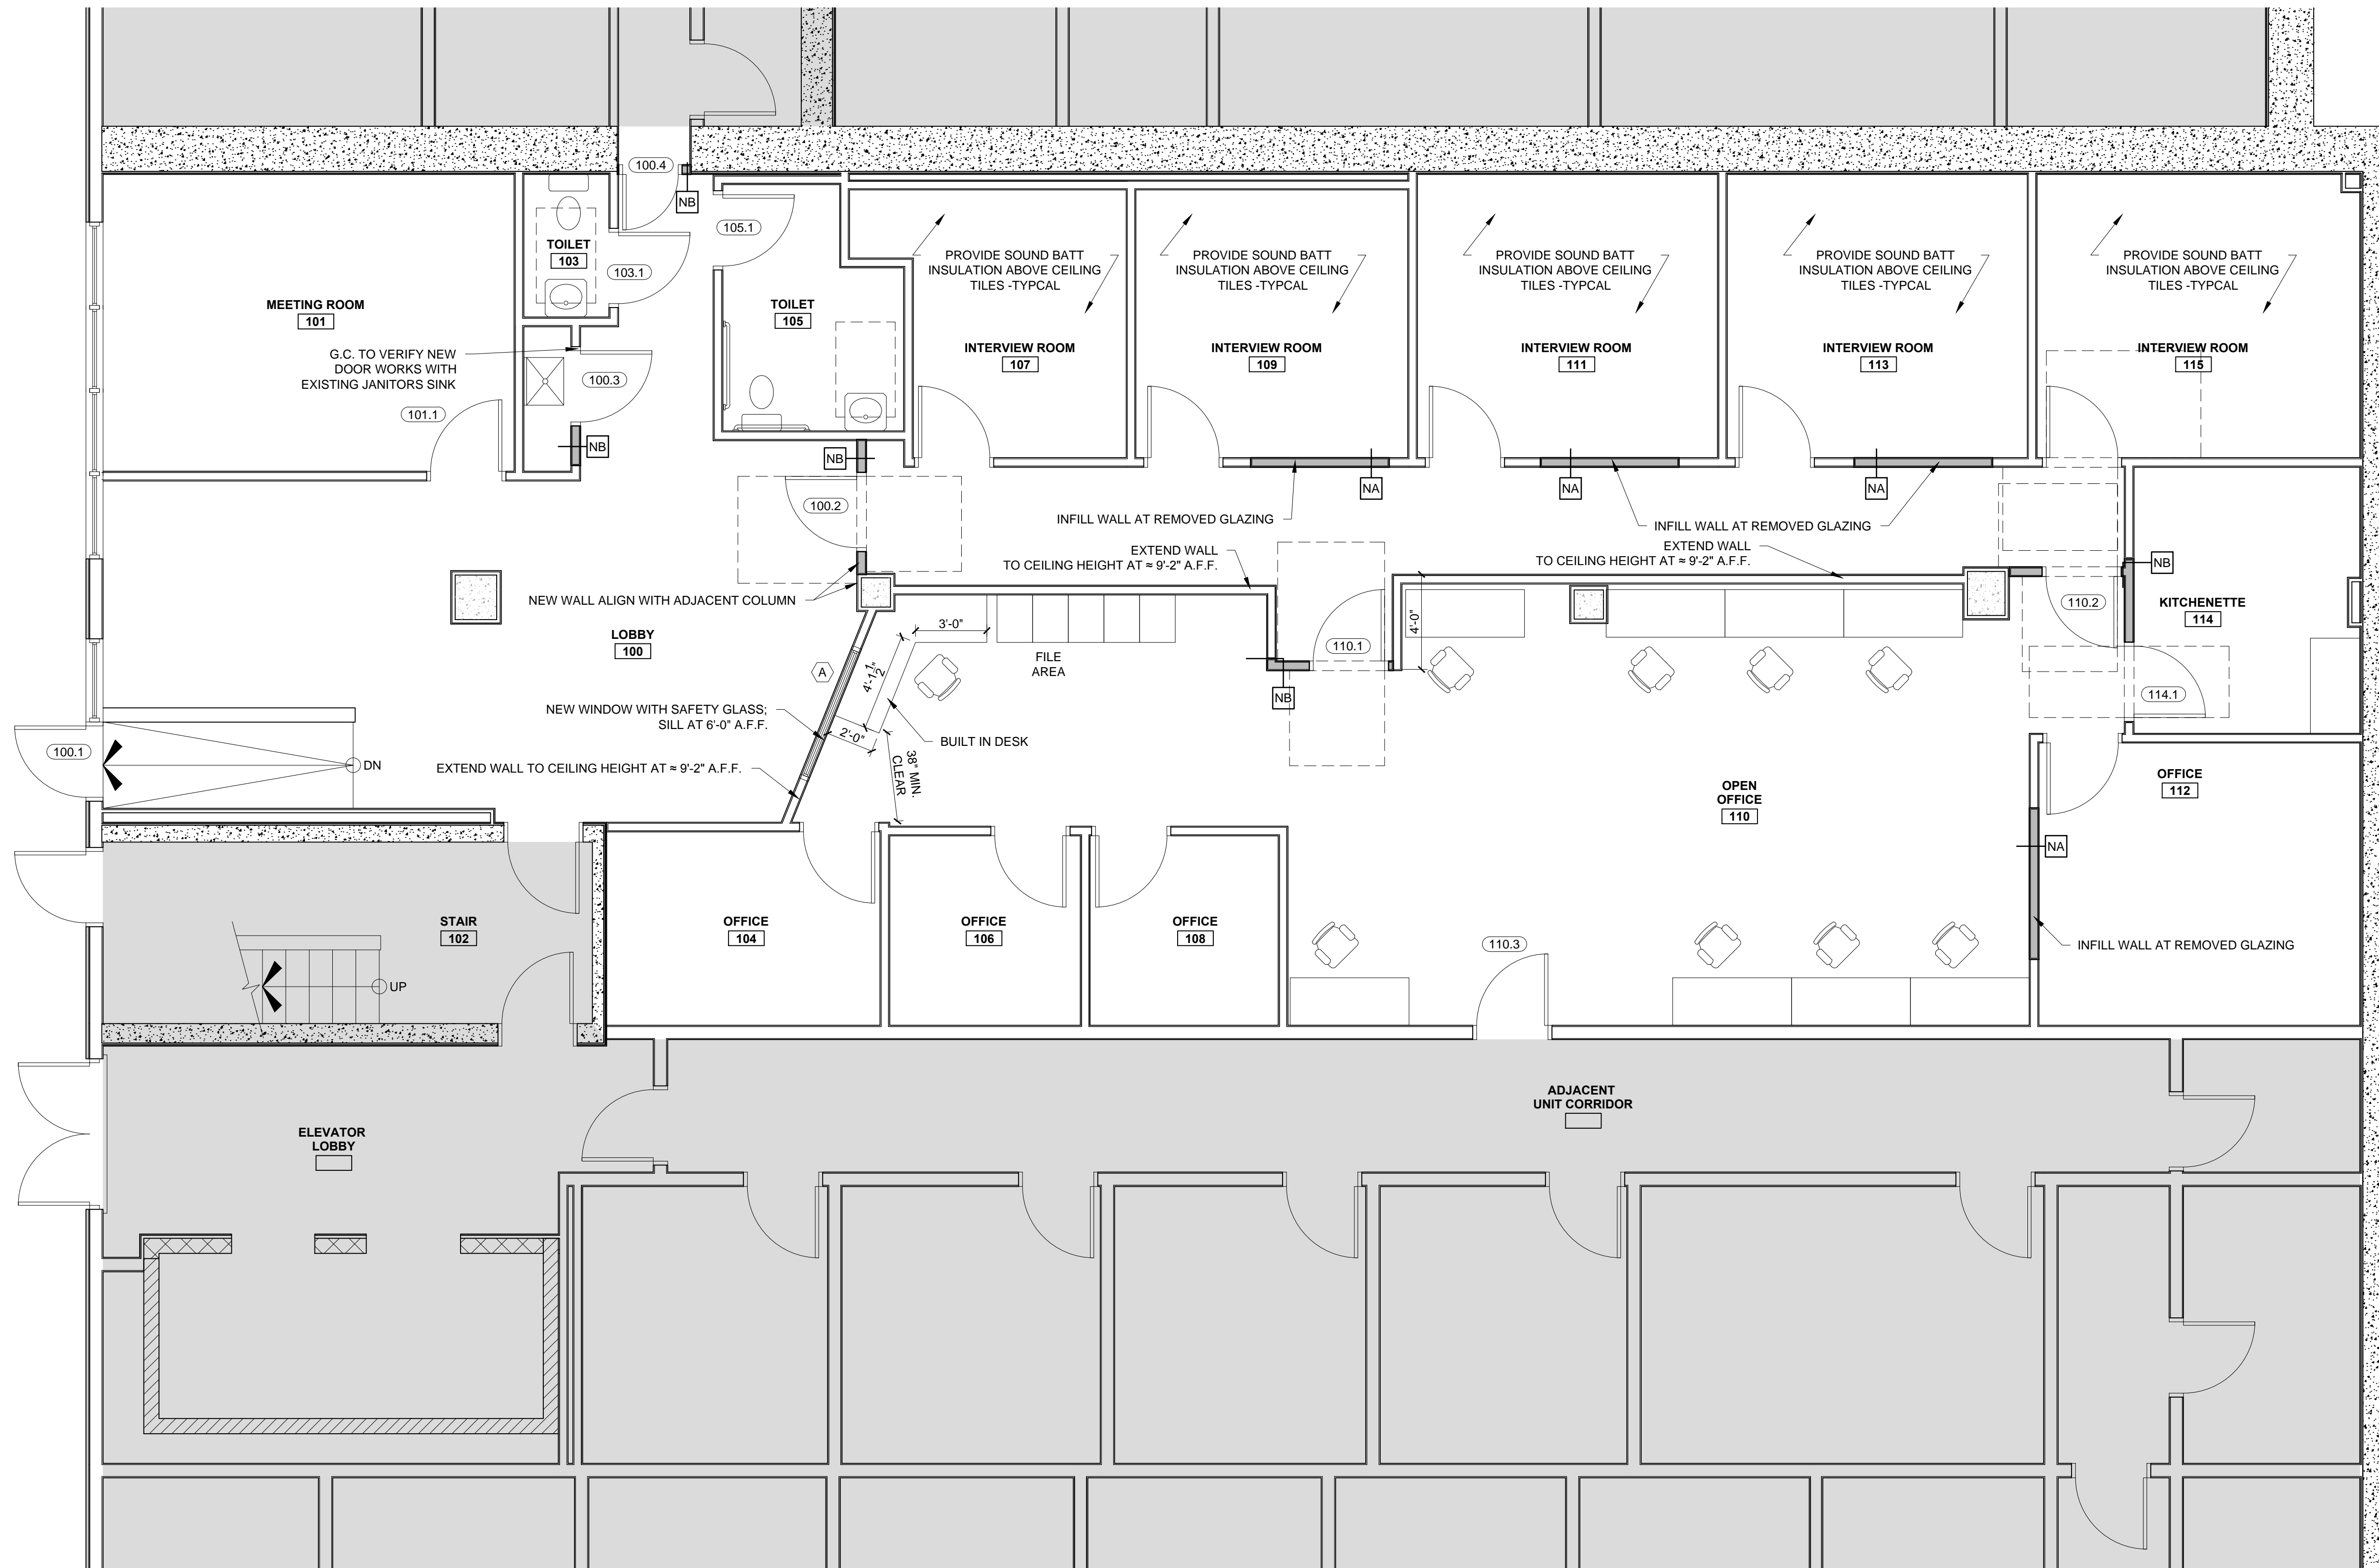

1 FIRST FLOOR PLAN  
1/4" = 1'-0"