



										DO	OR S	CHEI	DULE				
	DOOR						FRAME						GENERAL				
			SIZE								[[DETAIL	S			SS	HARDWARE KEY MATERIALS KEY FINISH KEY MLS - MORTISE LOCK SET AL - ALUMINUM PTD - PAINTED
DOOR NO.	ТҮРЕ	WIDTH	HEIGHT	THICKNESS	MATERIAL	FINISH	INSULATED	ТҮРЕ	MATERIAL	THRESHOLD	HEAD	JAMB	SILL	CLOSER	FIRE RATING (MINUTES)	(MINUTES) F.O.B. ACCESS	LS - LOCK SET STL - STEEL ANO - ANODIZED A PR - PRIVACY SET MTL - METAL STN - STAINED PS - PASSAGE SET WD - WOOD LP - LEVER PULL PH - PEEPHOLE LENSE REMARKS
100.1	EX	-	-	-	-	-	-	-	-	-	-	-	-	-	-	-	-
100.2	A	3'-0"	7'-0"	1 3/4"	STL	PTD	Y	2	STL	-	-	-	-	Y	-	-	SECURE DOOR WITH KEY PAD ENTRY, PANIC HARDWARE
100.3	В	3'-0"	7'-0"	1 3/4"	STL	PTD	N	2	STL	-	-	-	-	Y	-	-	SECURE DOOR WITH KEY PAD ENTRY
100.4	В	2'-8"	7'-0"	1 3/4"	STL	PTD	Y	2	STL	-	-	-	-	Y	60	-	1 HR FIRE RATED DOOR, SECURE DOOR WITH KEY PAD ENTRY
101.1	В	3'-0"	7'-0"	1 3/4"	STL	PTD	Y	2	STL	-	-	-	-	Y	-	-	SECURE DOOR WITH KEY PAD ENTRY
103.1	В	3'-0"	7'-0"	1 3/4"	STL	PTD	Y	2	STL	-	-	-	-	Y	-	-	SECURE DOOR WITH KEY PAD ENTRY
105.1	В	3'-0"	7'-0"	1 3/4"	STL	PTD	Y	2	STL	-	-	-	-	Y	-	-	
110.1	A	3'-0"	7'-0"	1 3/4"	STL	PTD	Y	2	STL	-	-	-	-	Y	-	-	SECURE DOOR WITH KEY PAD ENTRY
110.2	A	3'-0"	7'-0"	1 3/4"	STL	PTD	Y	2	STL	-	-	-	-	Y	-	-	SECURE DOOR WITH KEY PAD ENTRY
110.3	EX	-	-	-	-	-	-	-	-	-	-	-	-	-	-	-	
114.1	A	3'-0"	7'-0"	1 3/4"	WD	PTD	N	1	WD	-	-	-	-	N	-	-	-

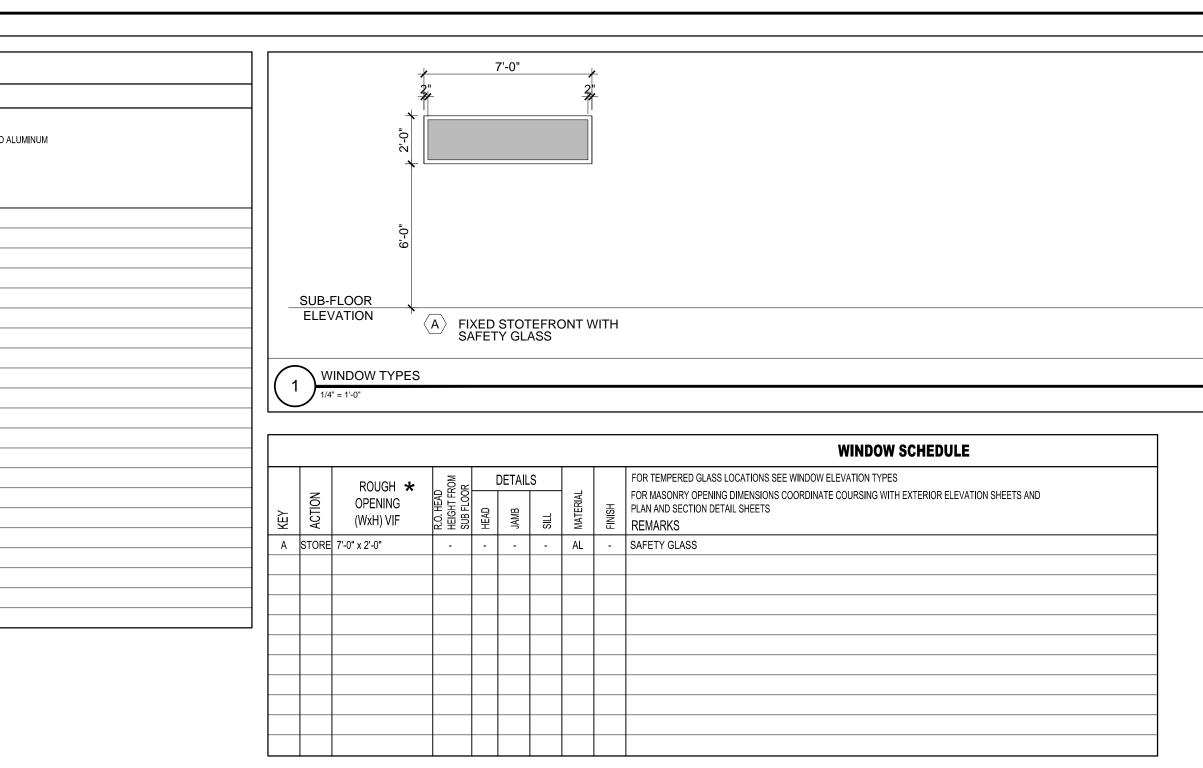

DOOR NOTES:

- 1.) ALL EXTERIOR GLAZING TO BE LOW-E ARGON FILLED INSULATED GLAZING UNITS
- 2.) FRAME ALL OPENINGS WITH ELEVATIONS
- 3.) SEAL EXTERIOR DOORS TO ROUGH OPENING WITH LOW EXPANDING FOAM INSULATION SEE DETAILS
- 4.) ALL DOOR HARDWARE TO BE 'LEVER' TYPE
- 5.) ALL EXTERIOR DOORS TO BE WEATHERSTRIPPED

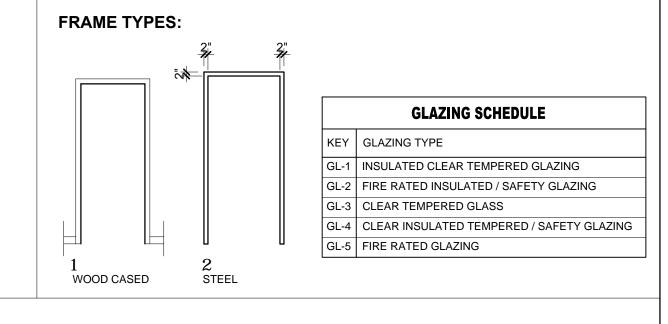

WINDOW SCHEDULE LEGEND

- T = TEMPERED GLASS
- FG = FIBERGLASS
- AL = ALUMINUM
- DH = DOUBLE HUNG
- AW = AWNING
- LV = LOUVER
- F = FIXED
- GL = GLIDER

© 2017 RYAN SENATORE ARCHITECTURE									
190 LANCASTER STREET	FIRST FLOOR RENOVATION	PORTLAND, MAINE							
RYAN SENATORE ARCHITECTURE 565 CONGRESS STREET PORTLAND, MAINE 04101 207-650-6414 senatorearchitecture.com									
CONSULTANTS:									
REVISIONS:									
DATE: MARCH 28, 2017 PROJECT No. 1633									
DRAWN BY: JPF									
CHECKED BY: RJS									
SCALE: AS NOTED SHEET TITLE: DOOR SCHEDULE									
A	7-	0							