

# INTERIOR FIT-UP FOR GOODWILL


200 LANCASTER ST.

PORTLAND, MAINE

## CONSTRUCTION DRAWINGS

DECEMBER 3, 2014

DRAWING LIST	
SHEET NUMBER	
G0-0	TITLE SHEET
G1-0	GENERAL NOTES AND ABBREVIATIONS
G1-1	CODE REVIEW PLAN
<b>ARCHITECTURAL</b>	
A1-0	FLOOR PLAN
A1-1	REFLECTED CEILING PLAN
A4-0	INTERIOR ELEVATIONS
A7-0	DOOR SCHEDULE

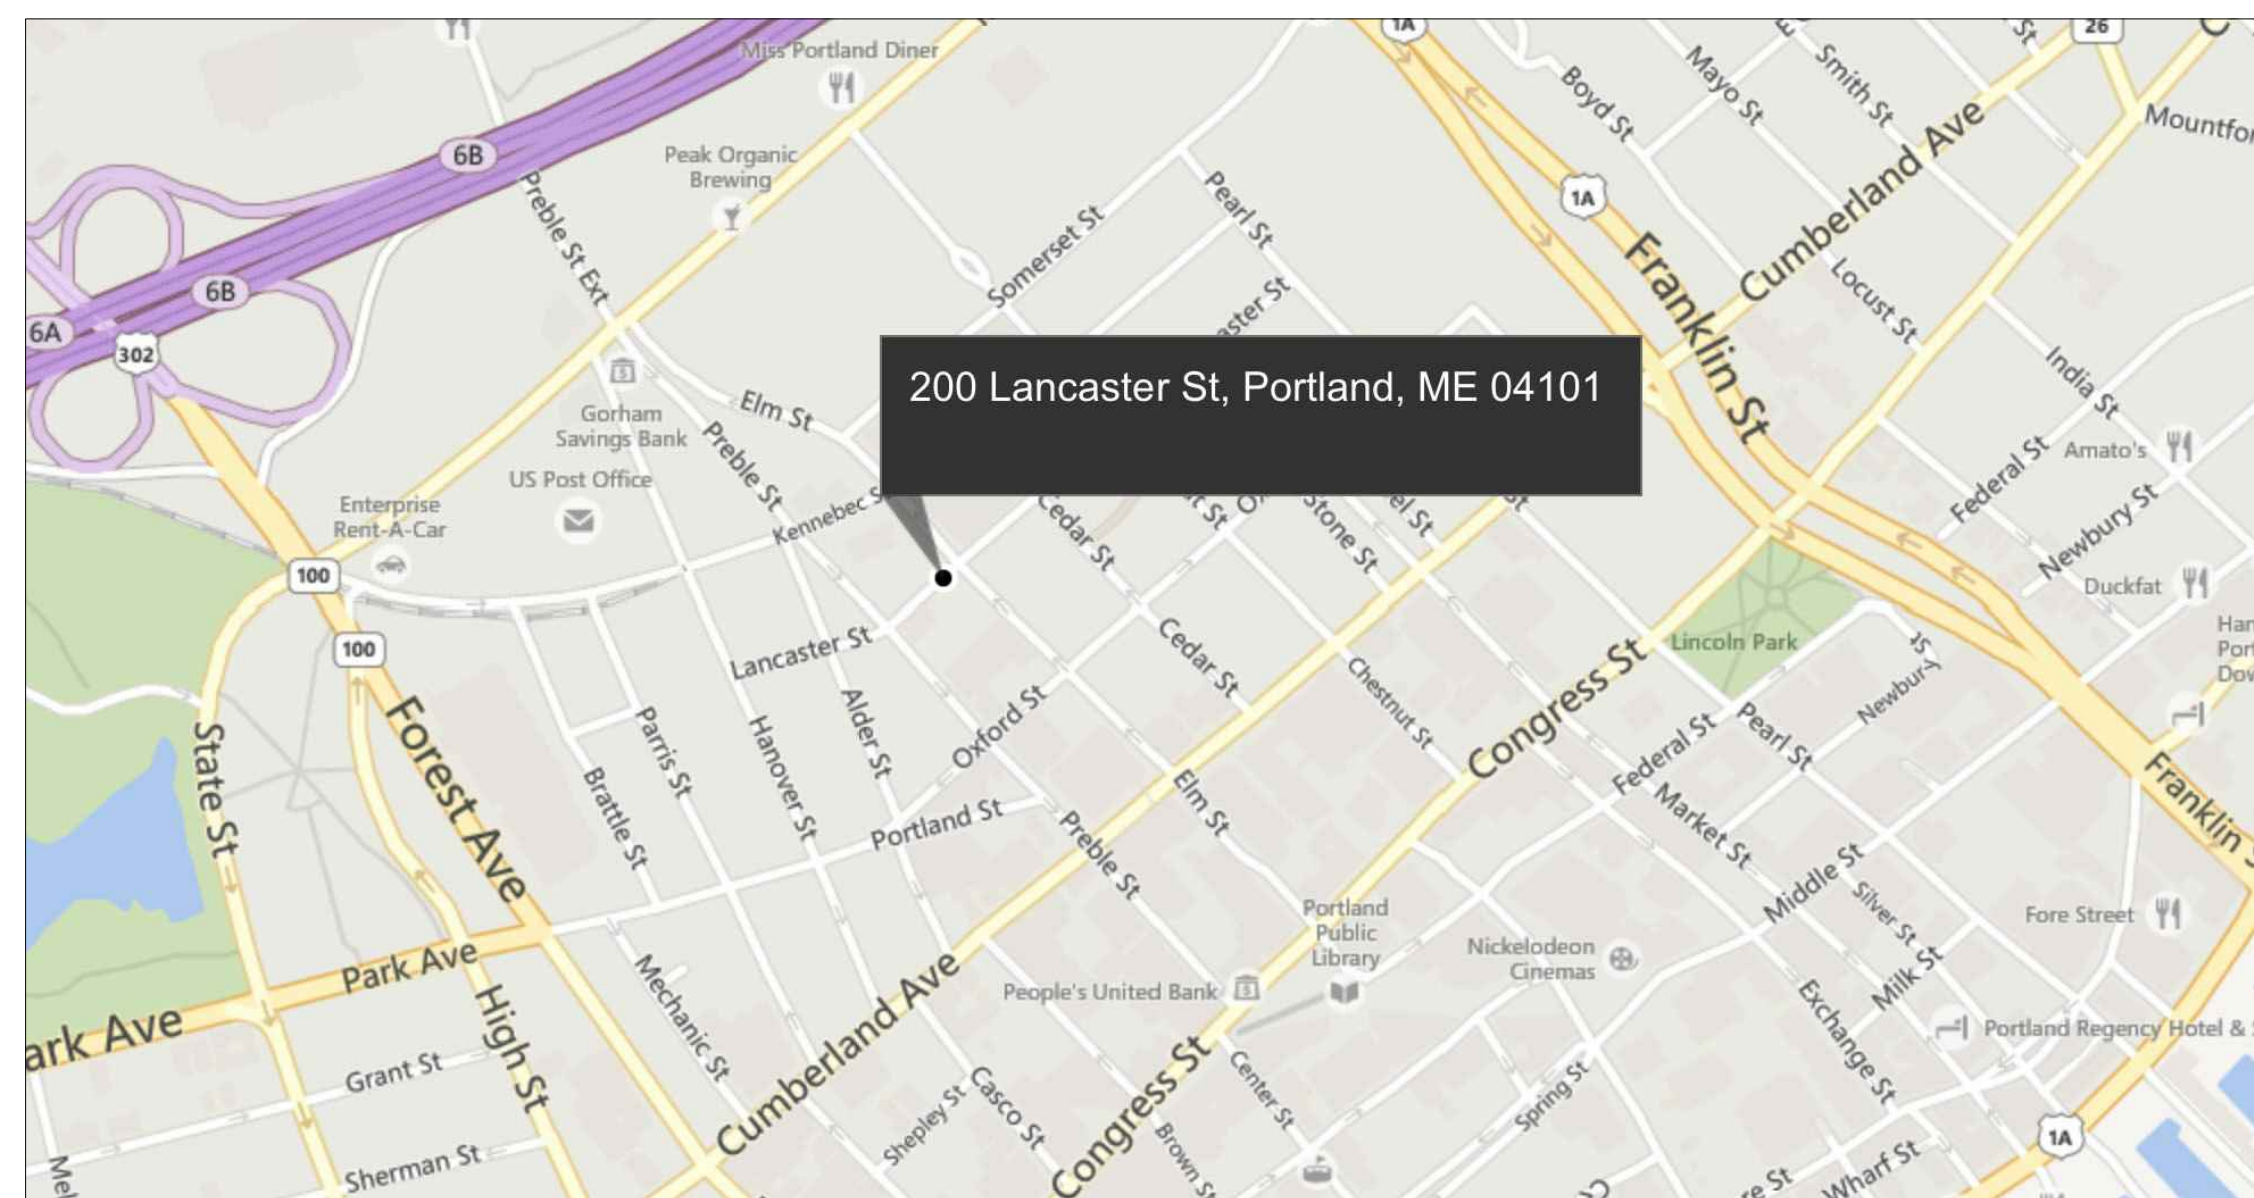

ARCHITECT

RYAN SENATORE **ARCHITECTURE**

565 CONGRESS STREET, SUITE 304, PORTLAND, MAINE 04101  
207-650-6414