



NOTE: THERE ARE NO EXTERIOR ALTERATIONS IN THE PROJECT SCOPE.

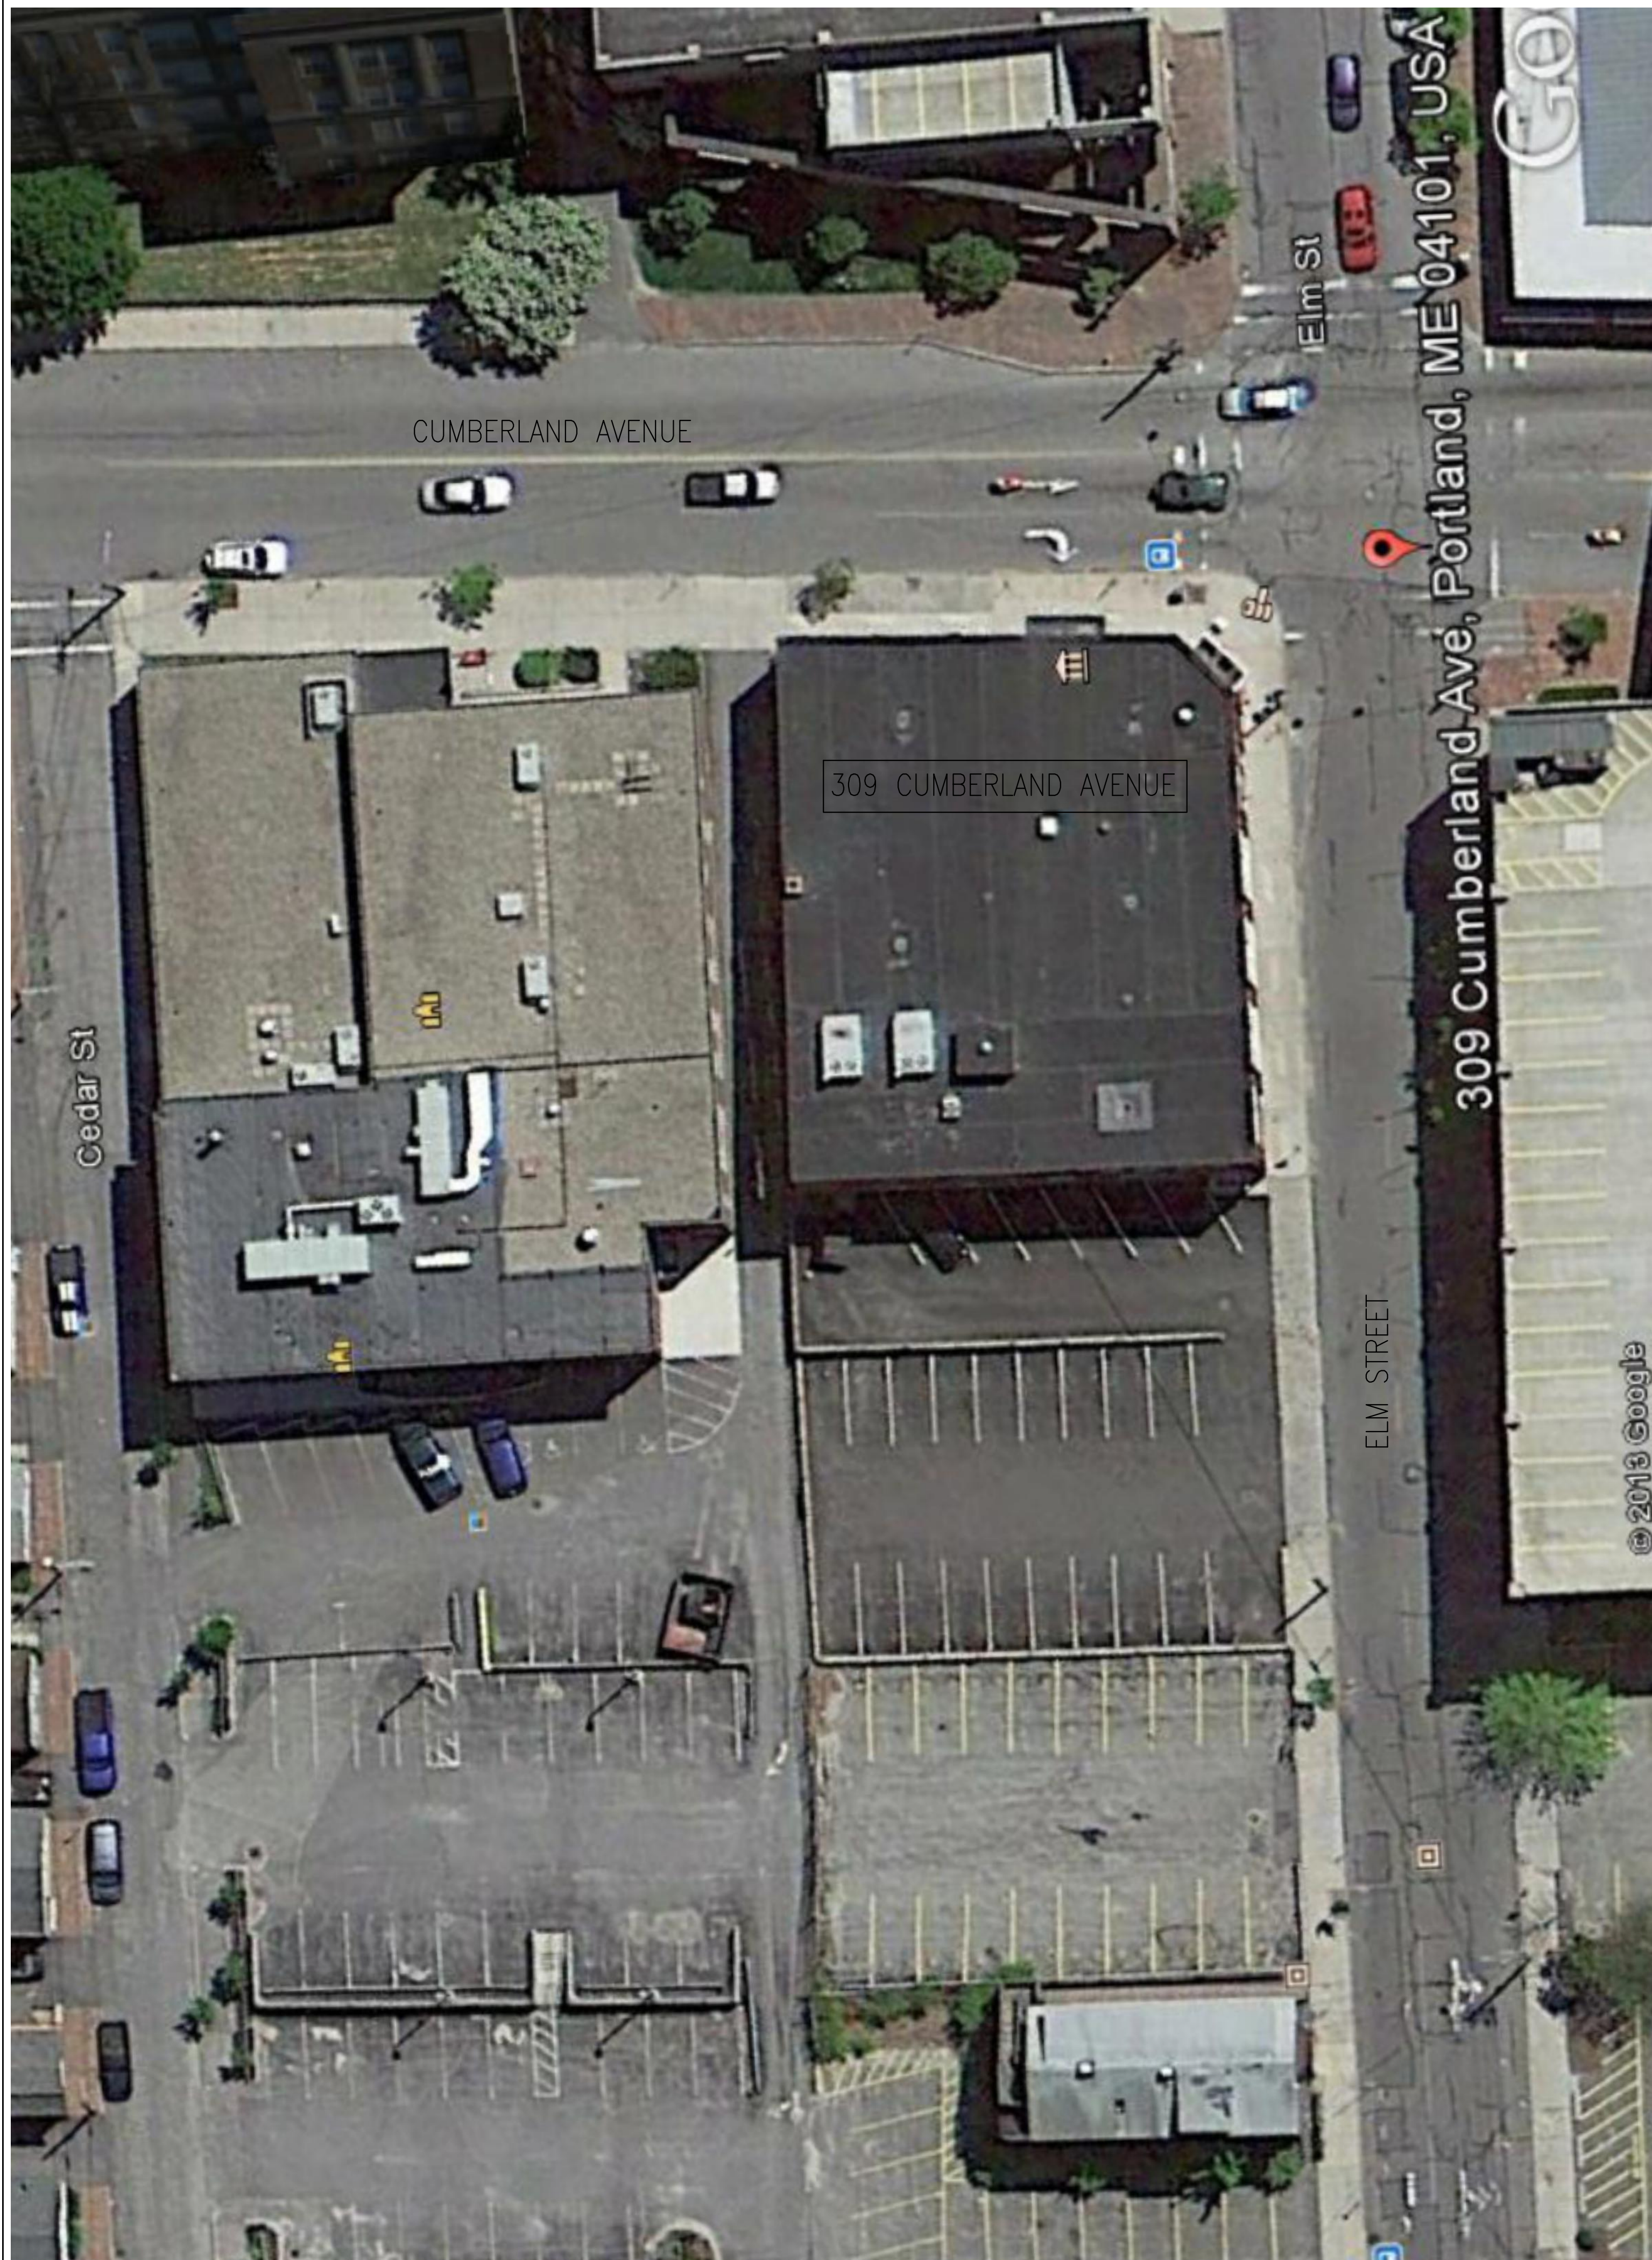

D5 SITE PLAN
 REFERENCED FROM: SCALE: 1"=20'-0"

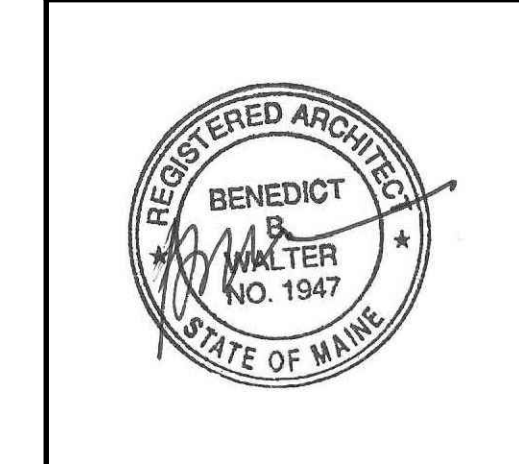


OWNER / DEVELOPER
AVESTA HOUSING
 AVESTA HOUSING
 307 CUMBERLAND AVENUE
 PORTLAND, ME

PROJECT TITLE
**309 CUMBERLAND AVE
 INTERIOR ALTERATIONS**
 309 CUMBERLAND AVE,
 PORTLAND, ME 04101

DRAWING TITLE
SITE PLAN

REVISION DESCRIPTION	DATE

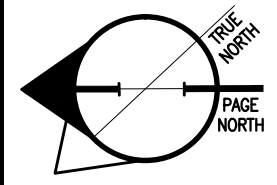PROJECT NORTH  DRAWING NUMBER
A1.00
 SCALE: AS NOTED
 DATE: 9/13/2013

ISSUED FOR: PERMITTING