


TOTAL FIRST FLOOR USEABLE S.F.

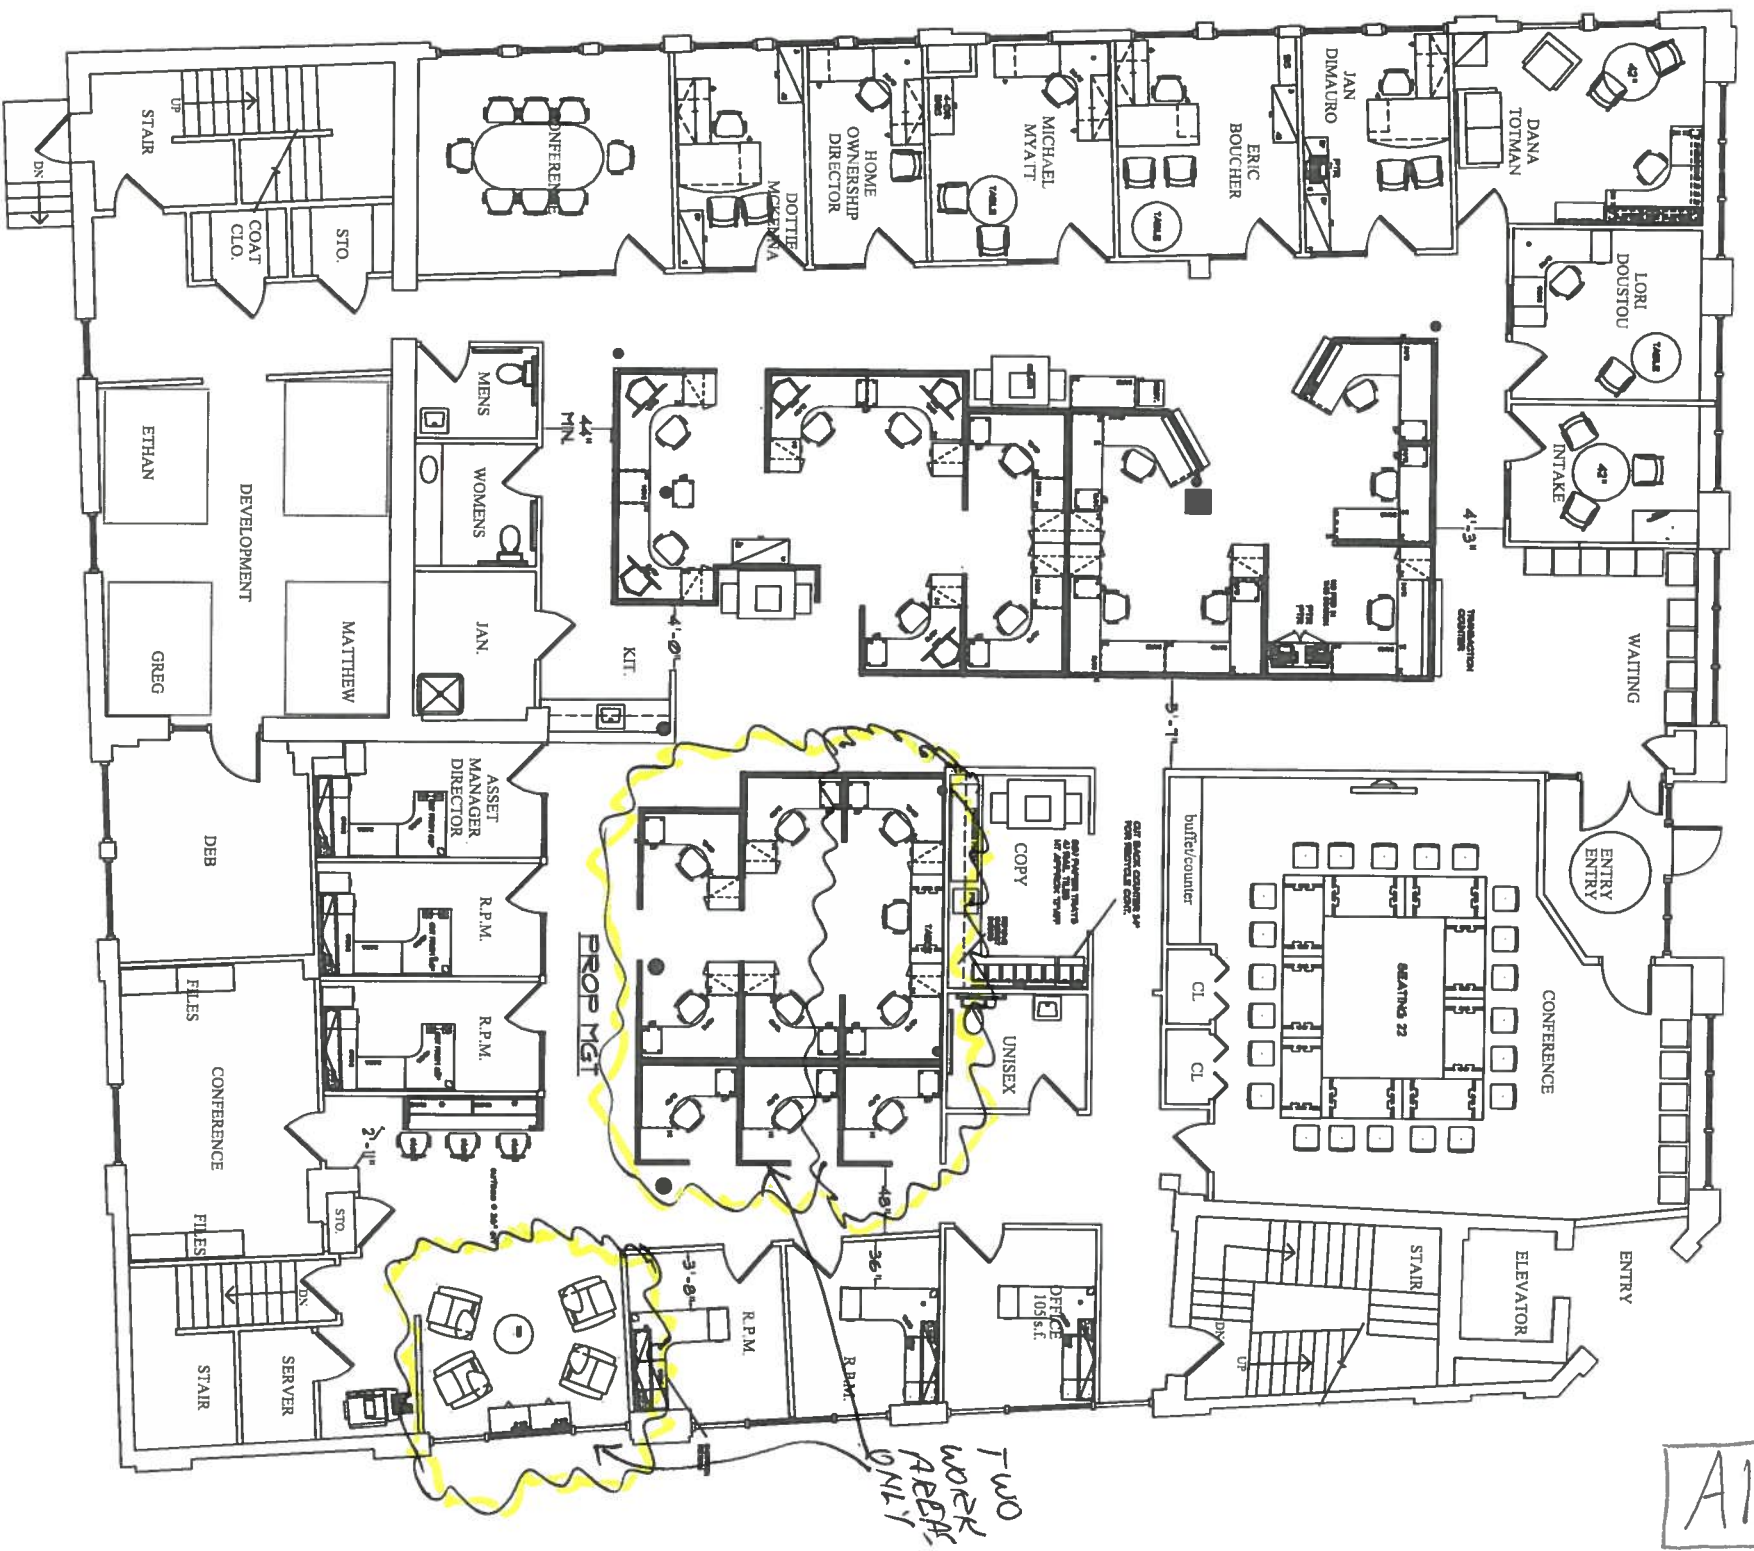

A1.02

SCALE - 3/32" = 1'-0"

EXISTING FLOOR PLAN - 1ST FLOOR

A1.02