

Prepared For:  
Address  
City, State

Consultant:


Architect:  
**ARCHETYPE**  
architects  
48 Union Wharf Portland, Maine 04101  
(207) 772-6022 ARCHETYPE@ARCHETYPEPA.COM

Project:  
Century Tire


Revisions:

Date: 03-16-2015  
Scale: 1/8" = 1'-0"  
WAREHOUSE PLAN

A1.04

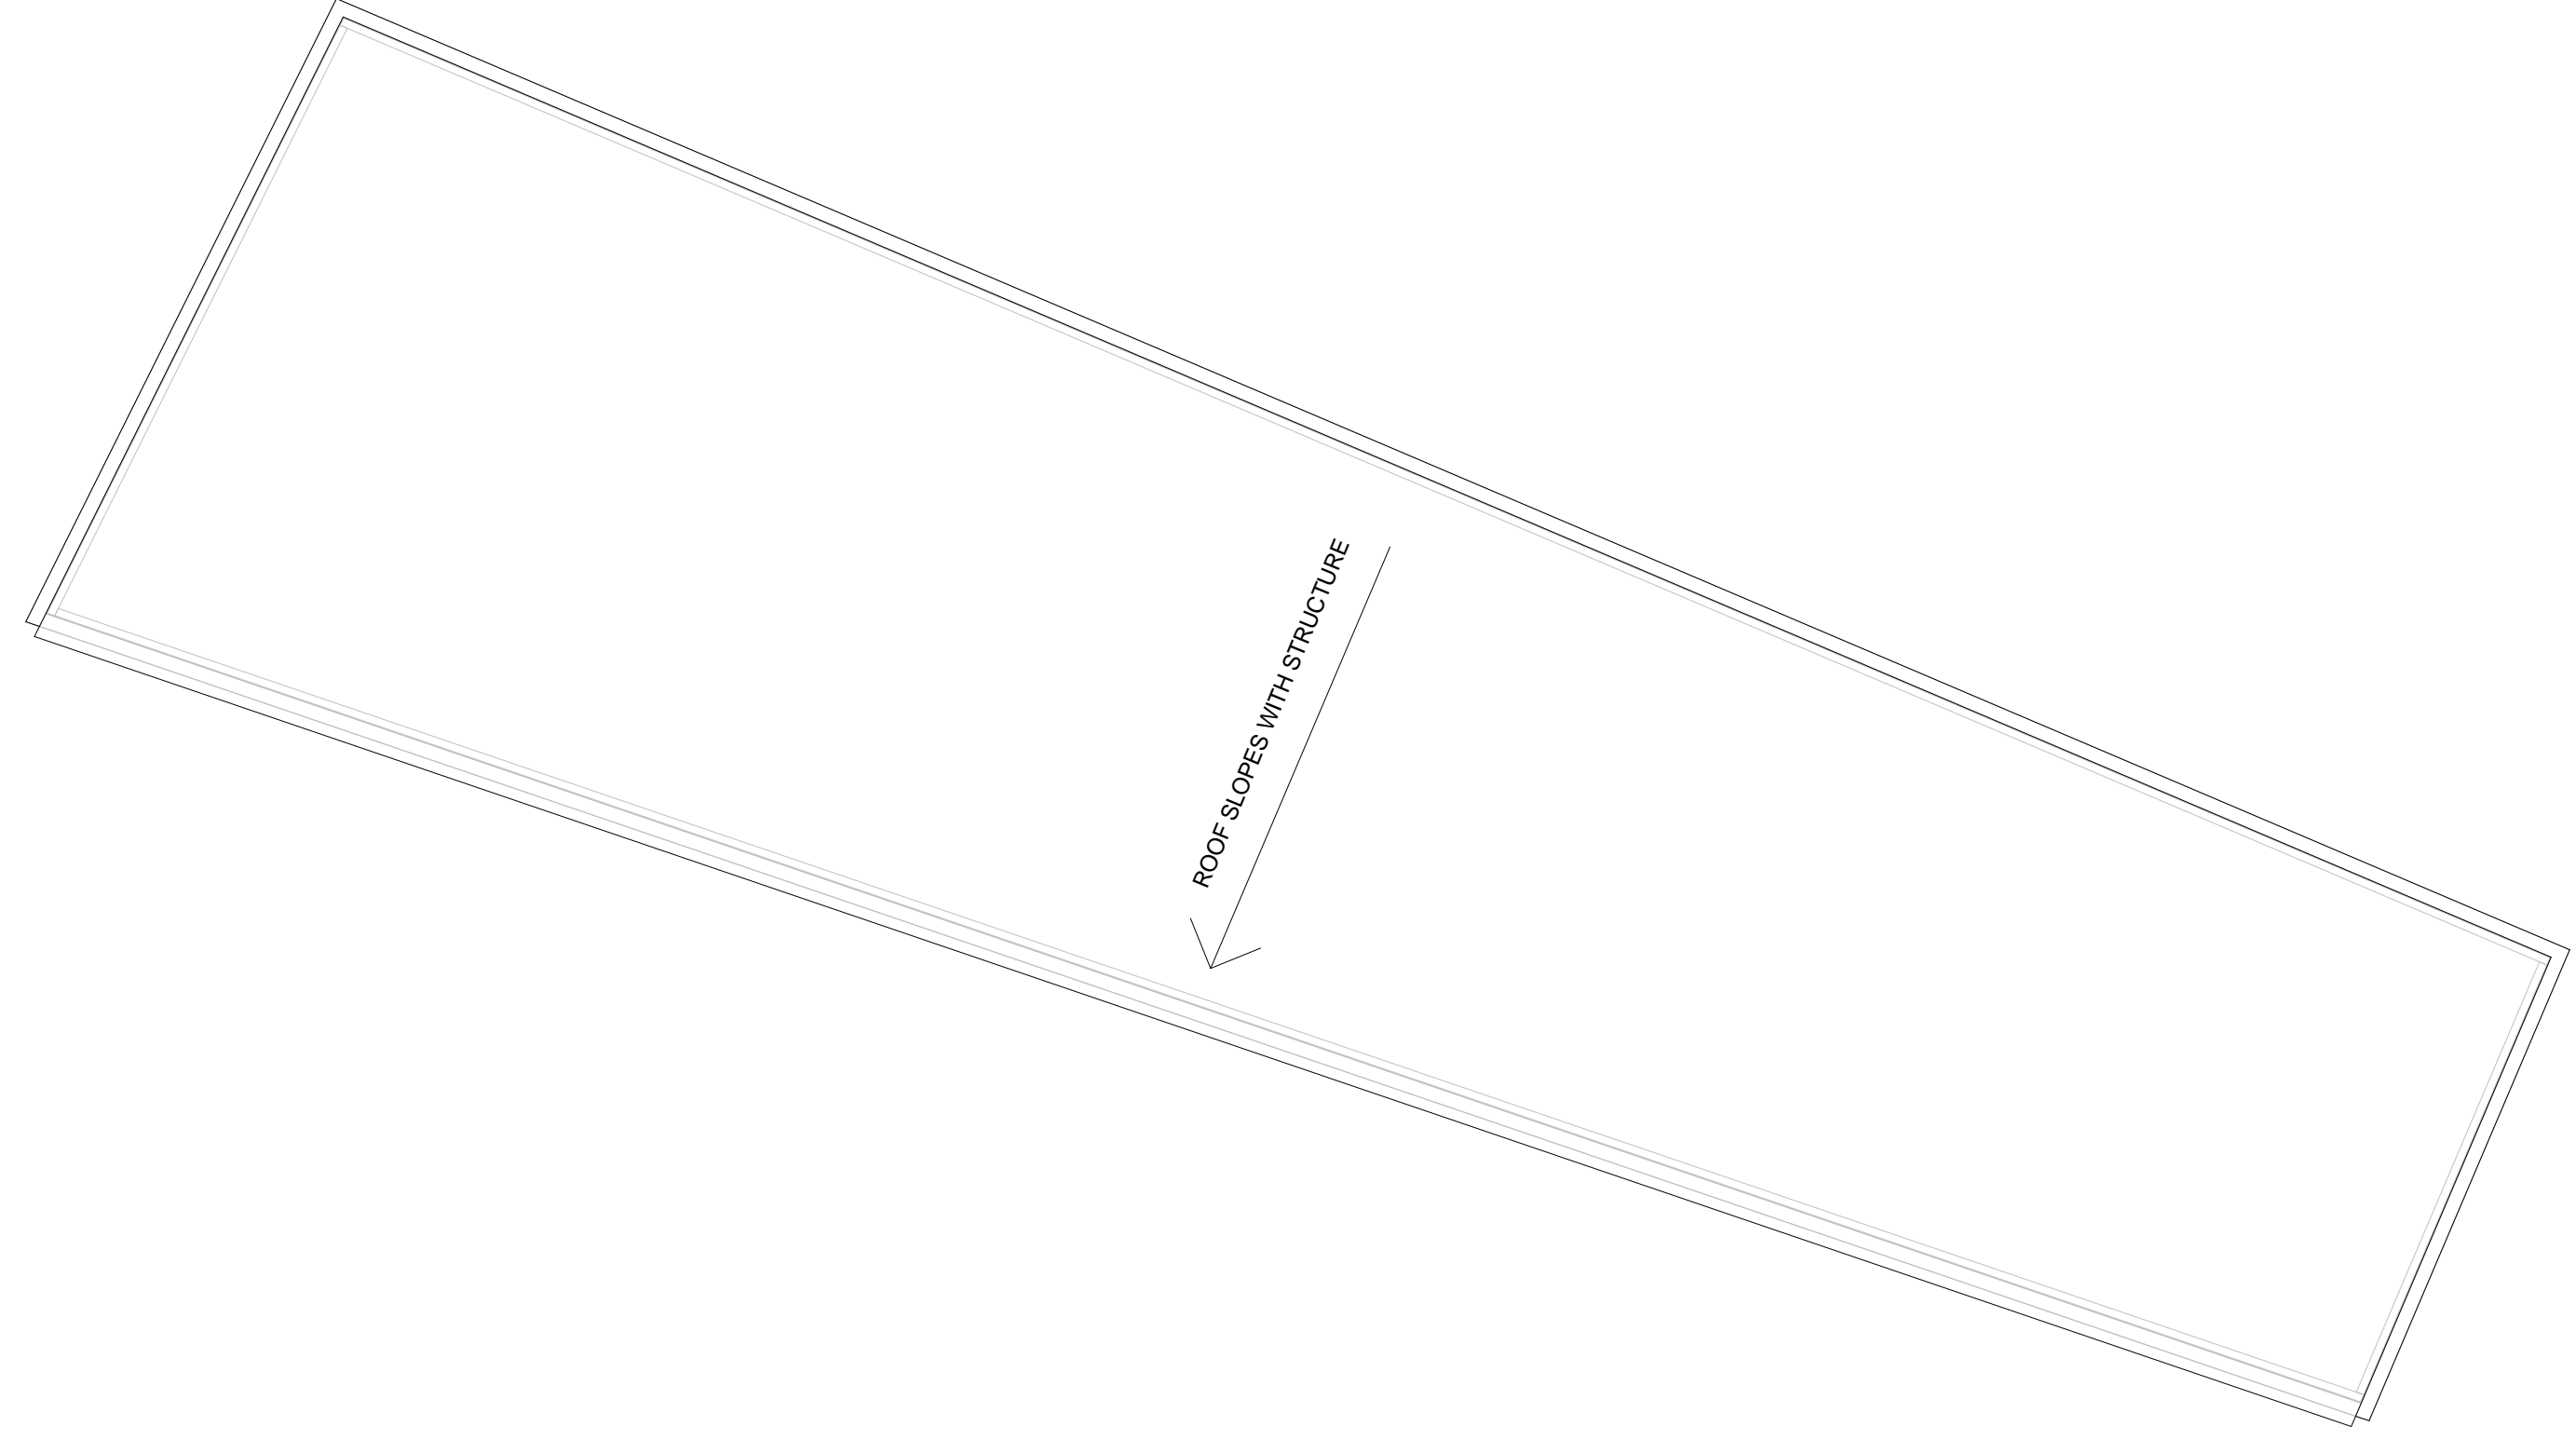

2 | WAREHOUSE ROOF PLAN  
1/8" = 1'-0"

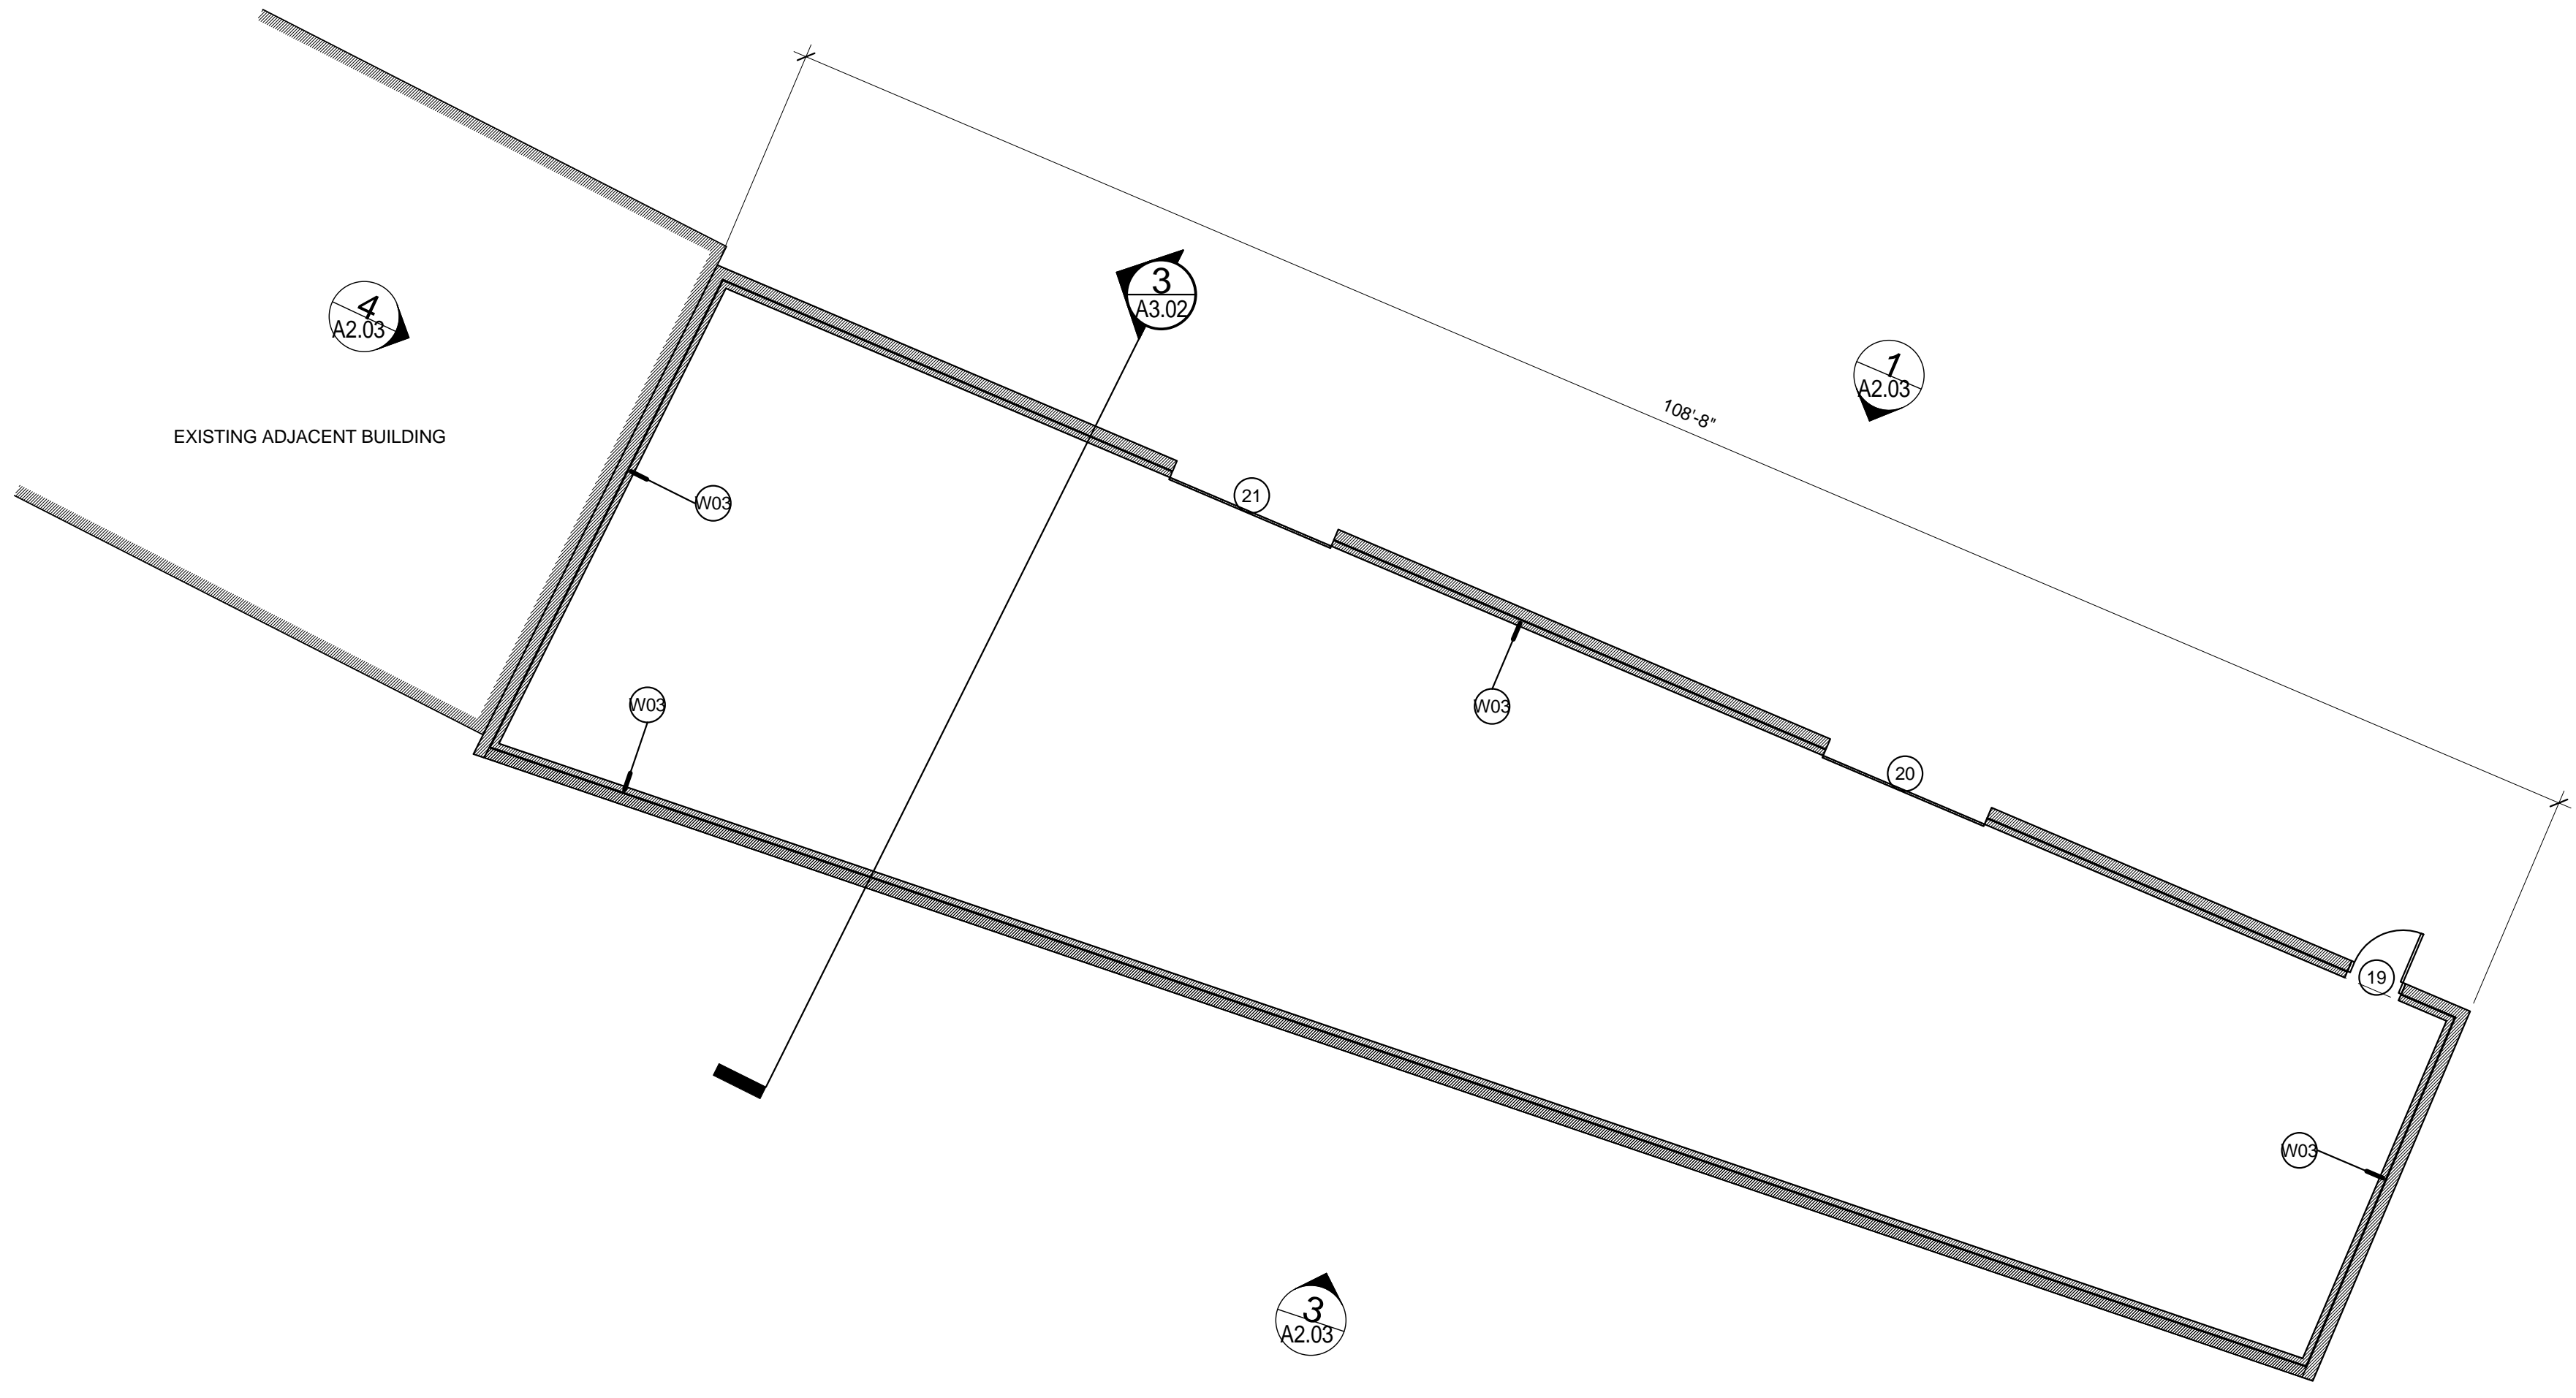

1 | WAREHOUSE PLAN  
1/8" = 1'-0"