


2 | ENTRY SECTION
1/2" = 1'-0"

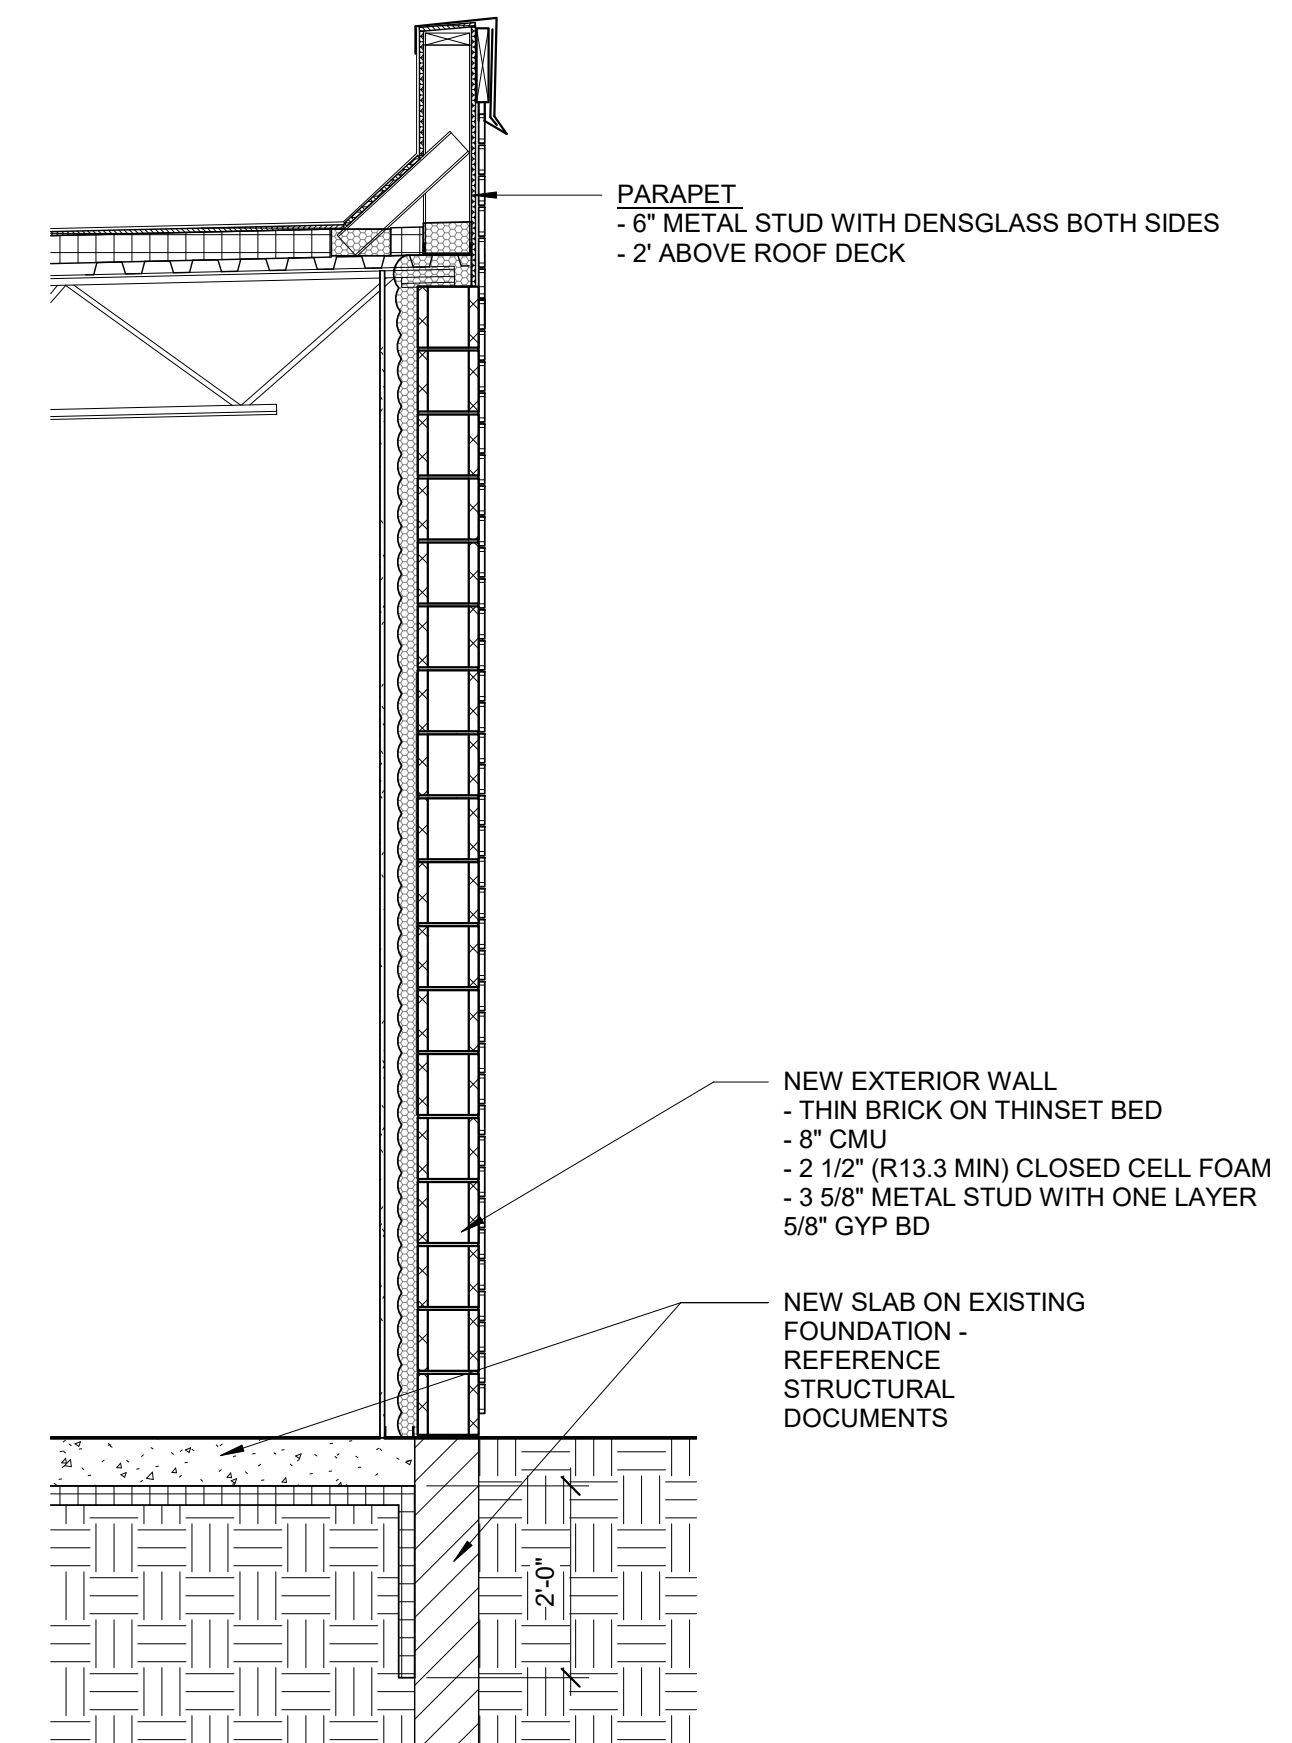

1 | THIN BRICK CMU WALL AT PARAPET
1/2" = 1'-0"

Prepared For:
**NORTHLAND
 MANAGEMENT
 CORP.**
 17 South Street, 3rd Floor
 Portland, ME 04101

Consultant:

ARCHETYPE
 architects
 48 Union Wharf Portland, Maine 04101
 (207) 772-6022 ARCHETYPE@ARCHETYPEPA.COM

Project:
200 KENNEBEC

Revisions:
 1 | 10/12/16 | SHELL REDESIGN

Scale:
 1/2" = 1'-0"

Date:
 12/29/2015

WALL SECTIONS

A3.02