



E UPPER ROOF PLAN @ CLEAR PROJECTION
 REFERENCED FROM:
 SCALE: 5/16" = 1'-0"

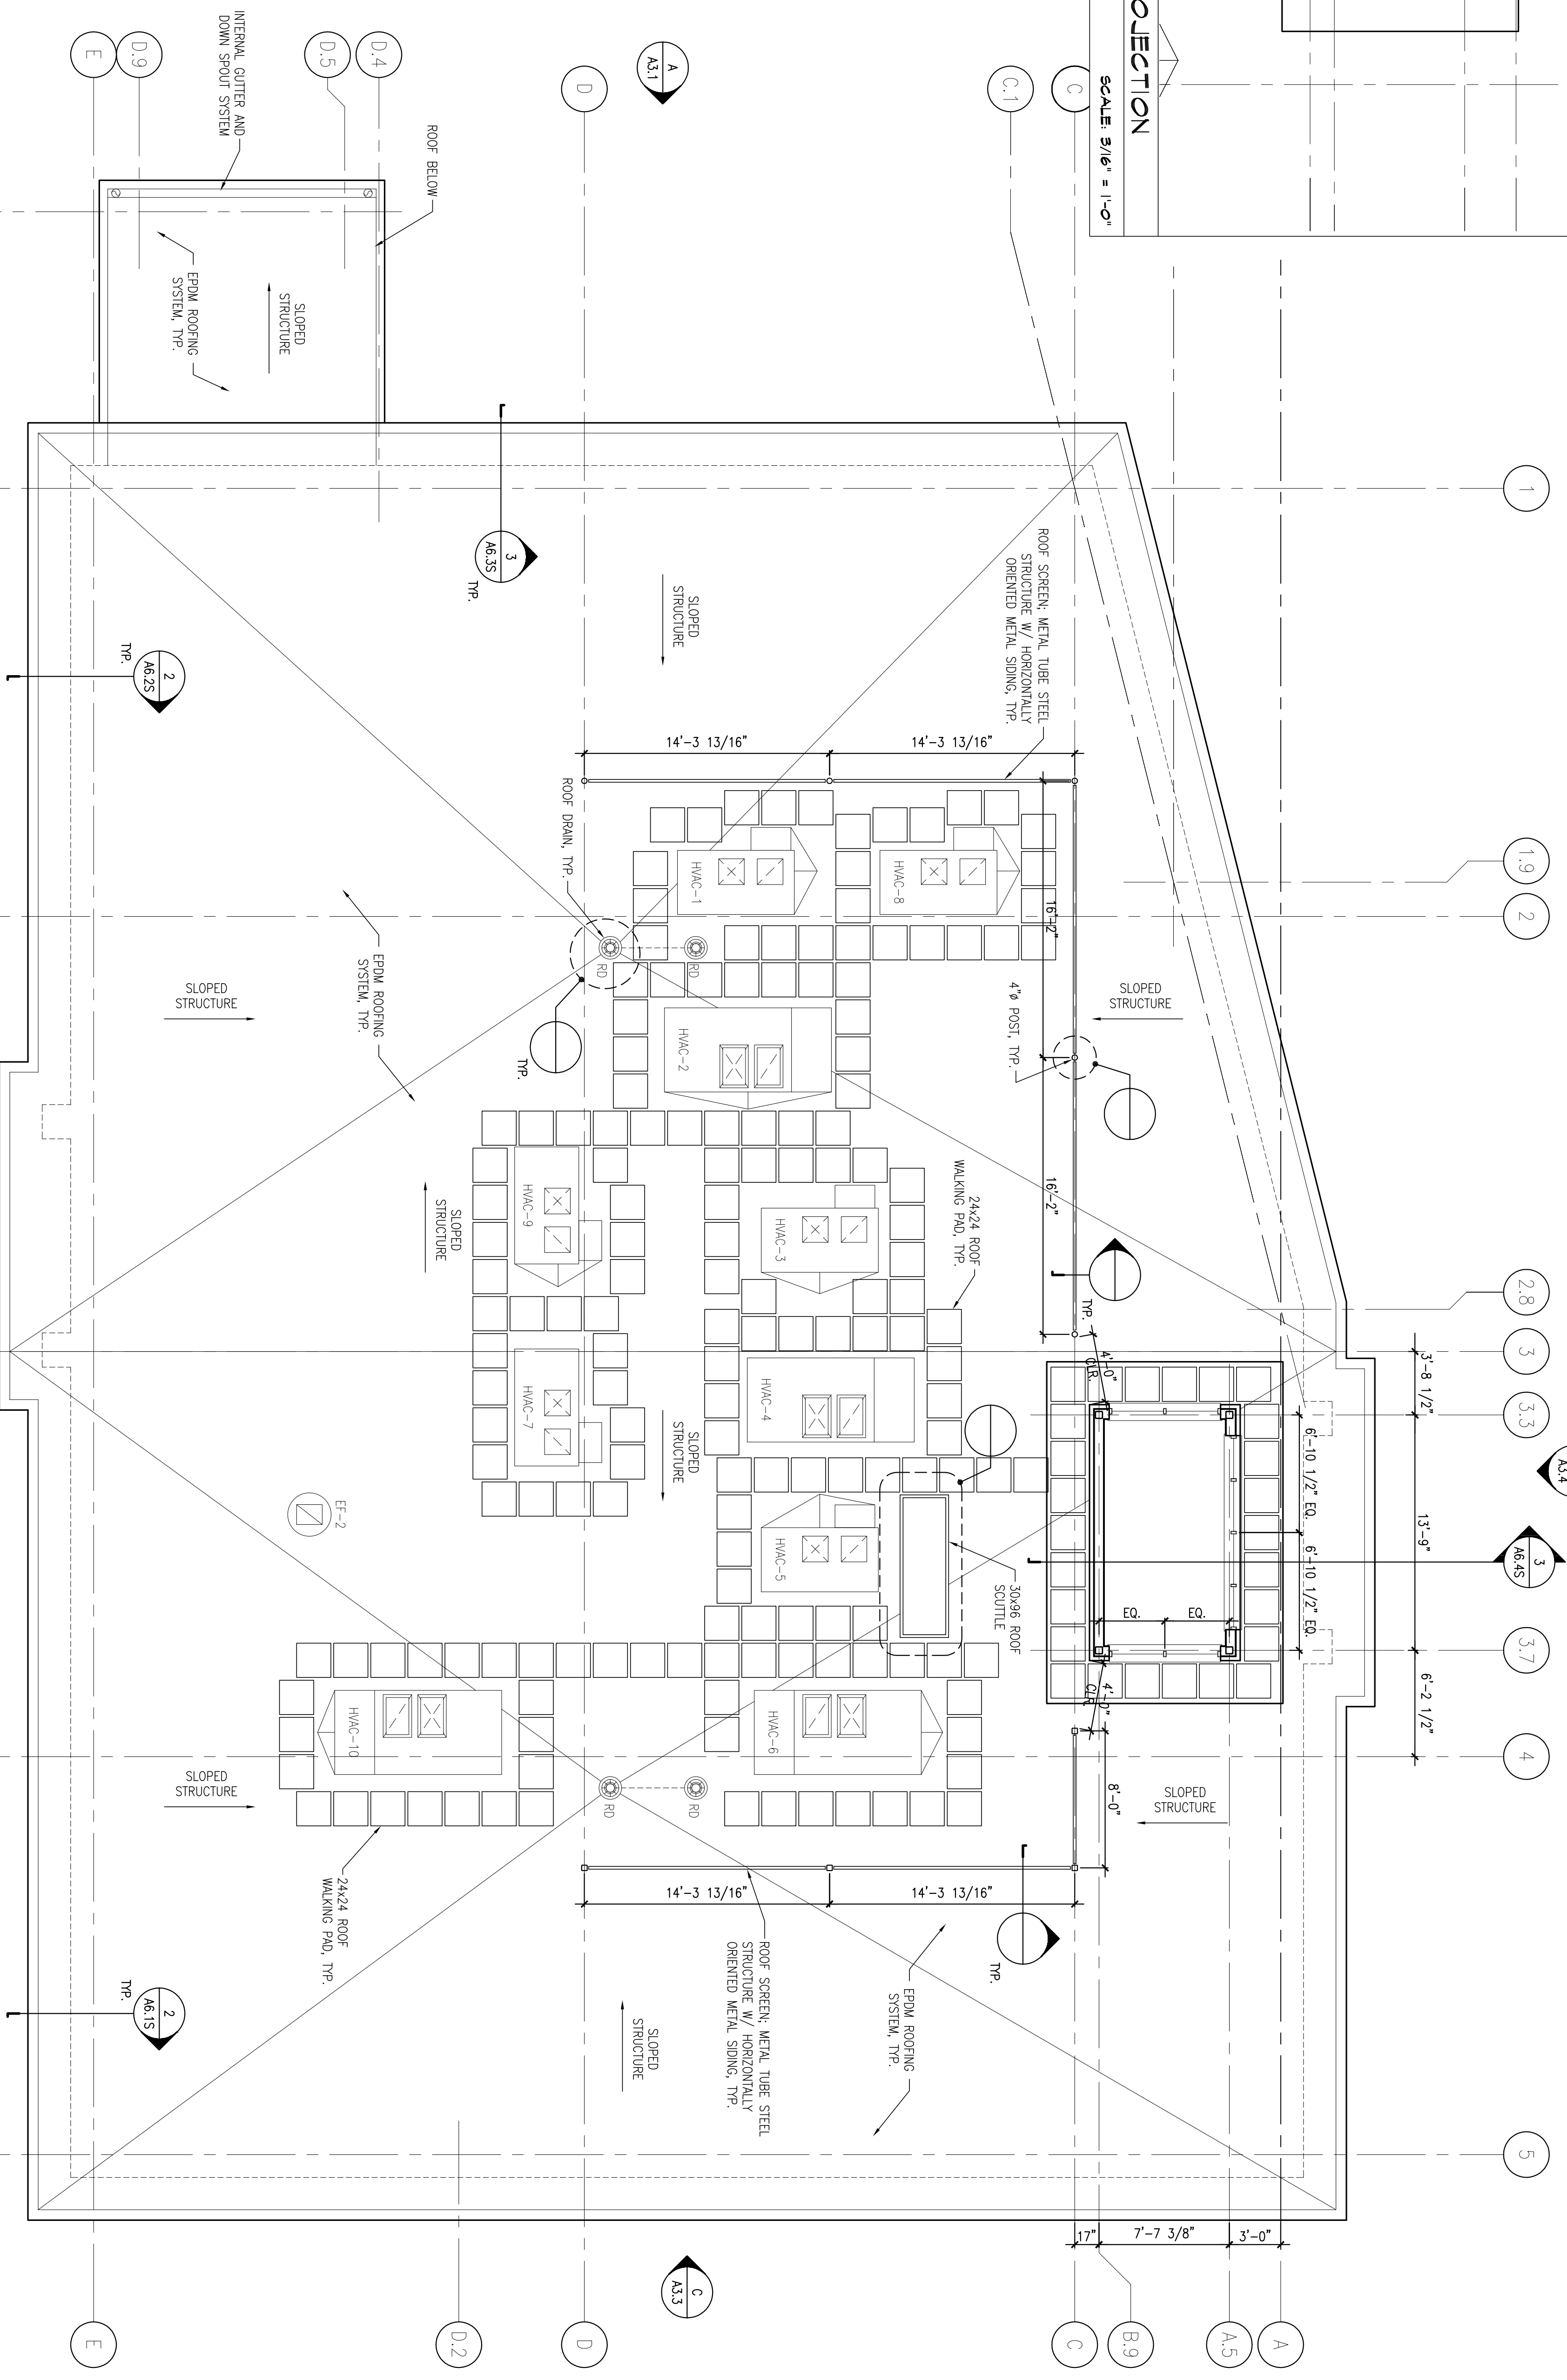

F ROOF PLAN
 REFERENCED FROM:

SCALE: 5/16" = 1'-0"

REFERENCE DRAWINGS: A1.SS, A1.6S, A1.7S, A1.8S AND A1.9S FOR INFORMATION PERTAINING TO FLOOR AND ROOF PENETRATIONS FOR STAIRS AND CHASES.

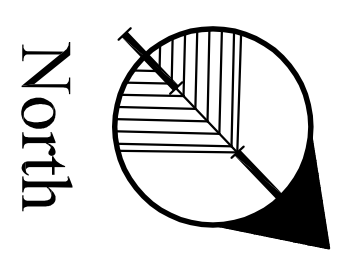


Drawing Title:
ROOF PLAN AND ENLARGED CLEAR PROJECTION PLAN
 Scale: AS NOTED
 Date: Progress 11/11/05
 CWS Proj. No.: 04430.hmo

REVISIONS:	
Description:	Date:

Owner:
BAYSIDE VENTURES, LLC
 50 PORTLAND PIER
 SUITE 400
 PORTLAND, MAINE
 04101

63 MARGINAL WAY MULTI-TENANT OFFICE BUILDING - SHELL
 63 MARGINAL WAY
 PORTLAND, MAINE
 04101

 

CWS Architects
 4194 Cumberland Avenue
 Portland, ME 04101
 Phone: (207) 774-4441
 Fax: (207) 774-4016
 www.CWSarch.com

A1.RS
 Drawing Number: