



1 NOTUSED
 REFERENCED FROM:
 SCALE:

2 WALL SECTION
 REFERENCED FROM:
 SCALE: 1/2" = 1'-0"

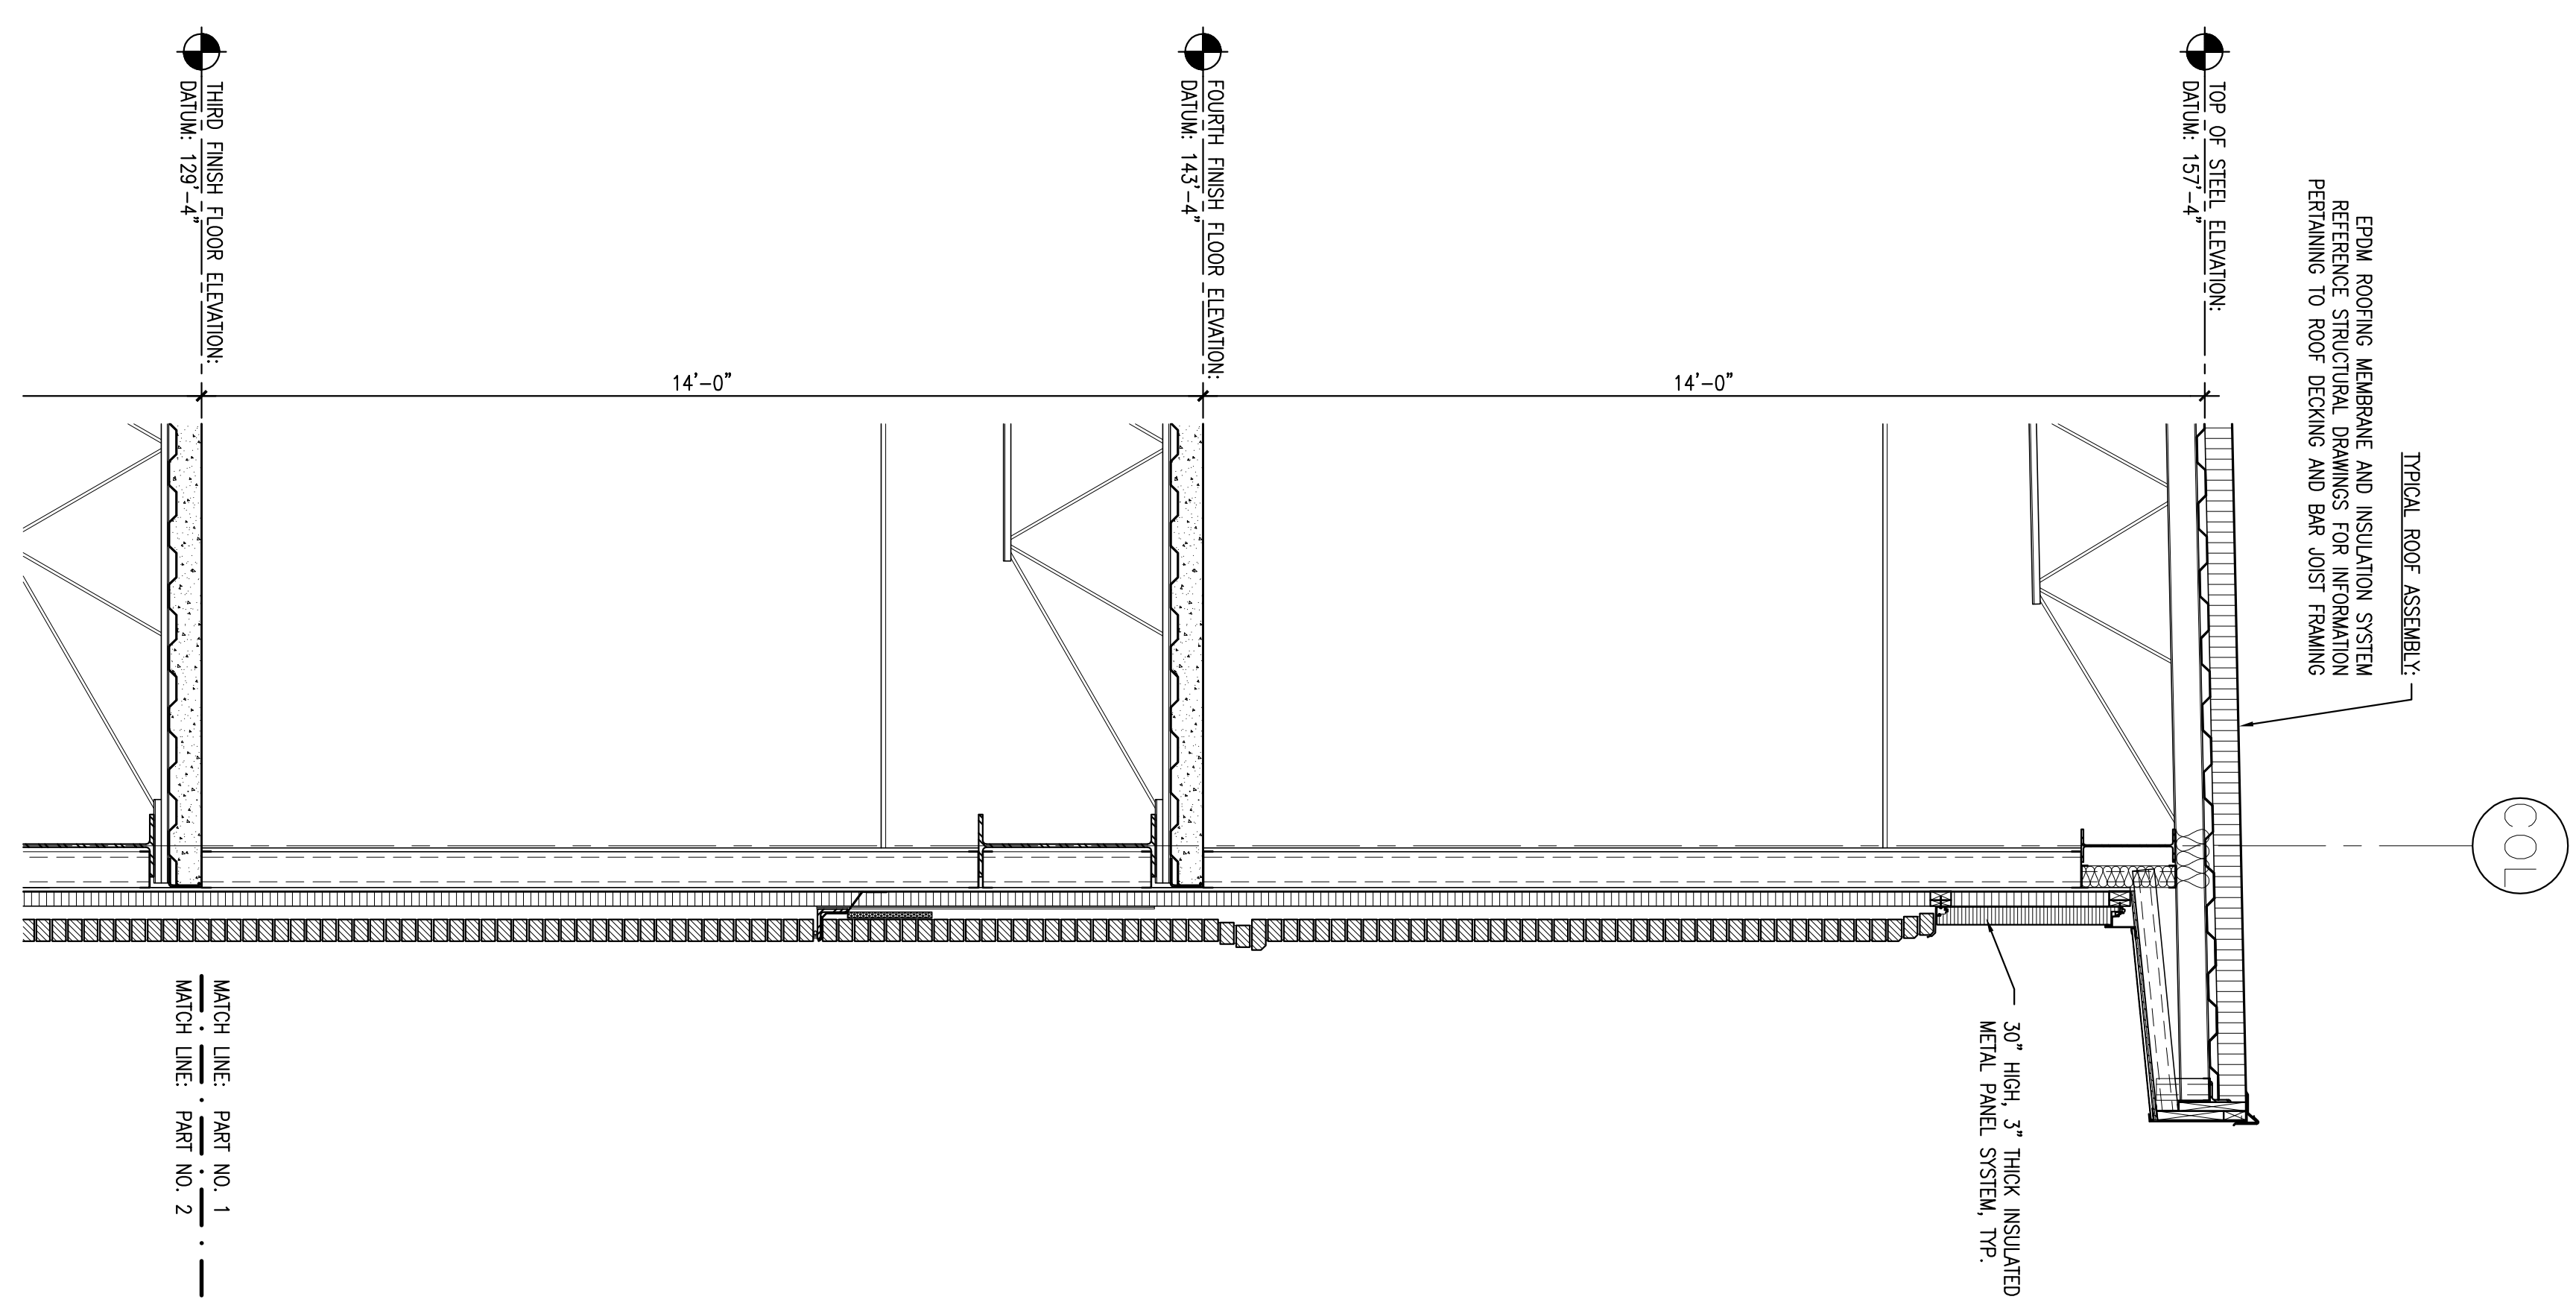

3 WALL SECTION
 REFERENCED FROM:
 SCALE: 1/2" = 1'-0"

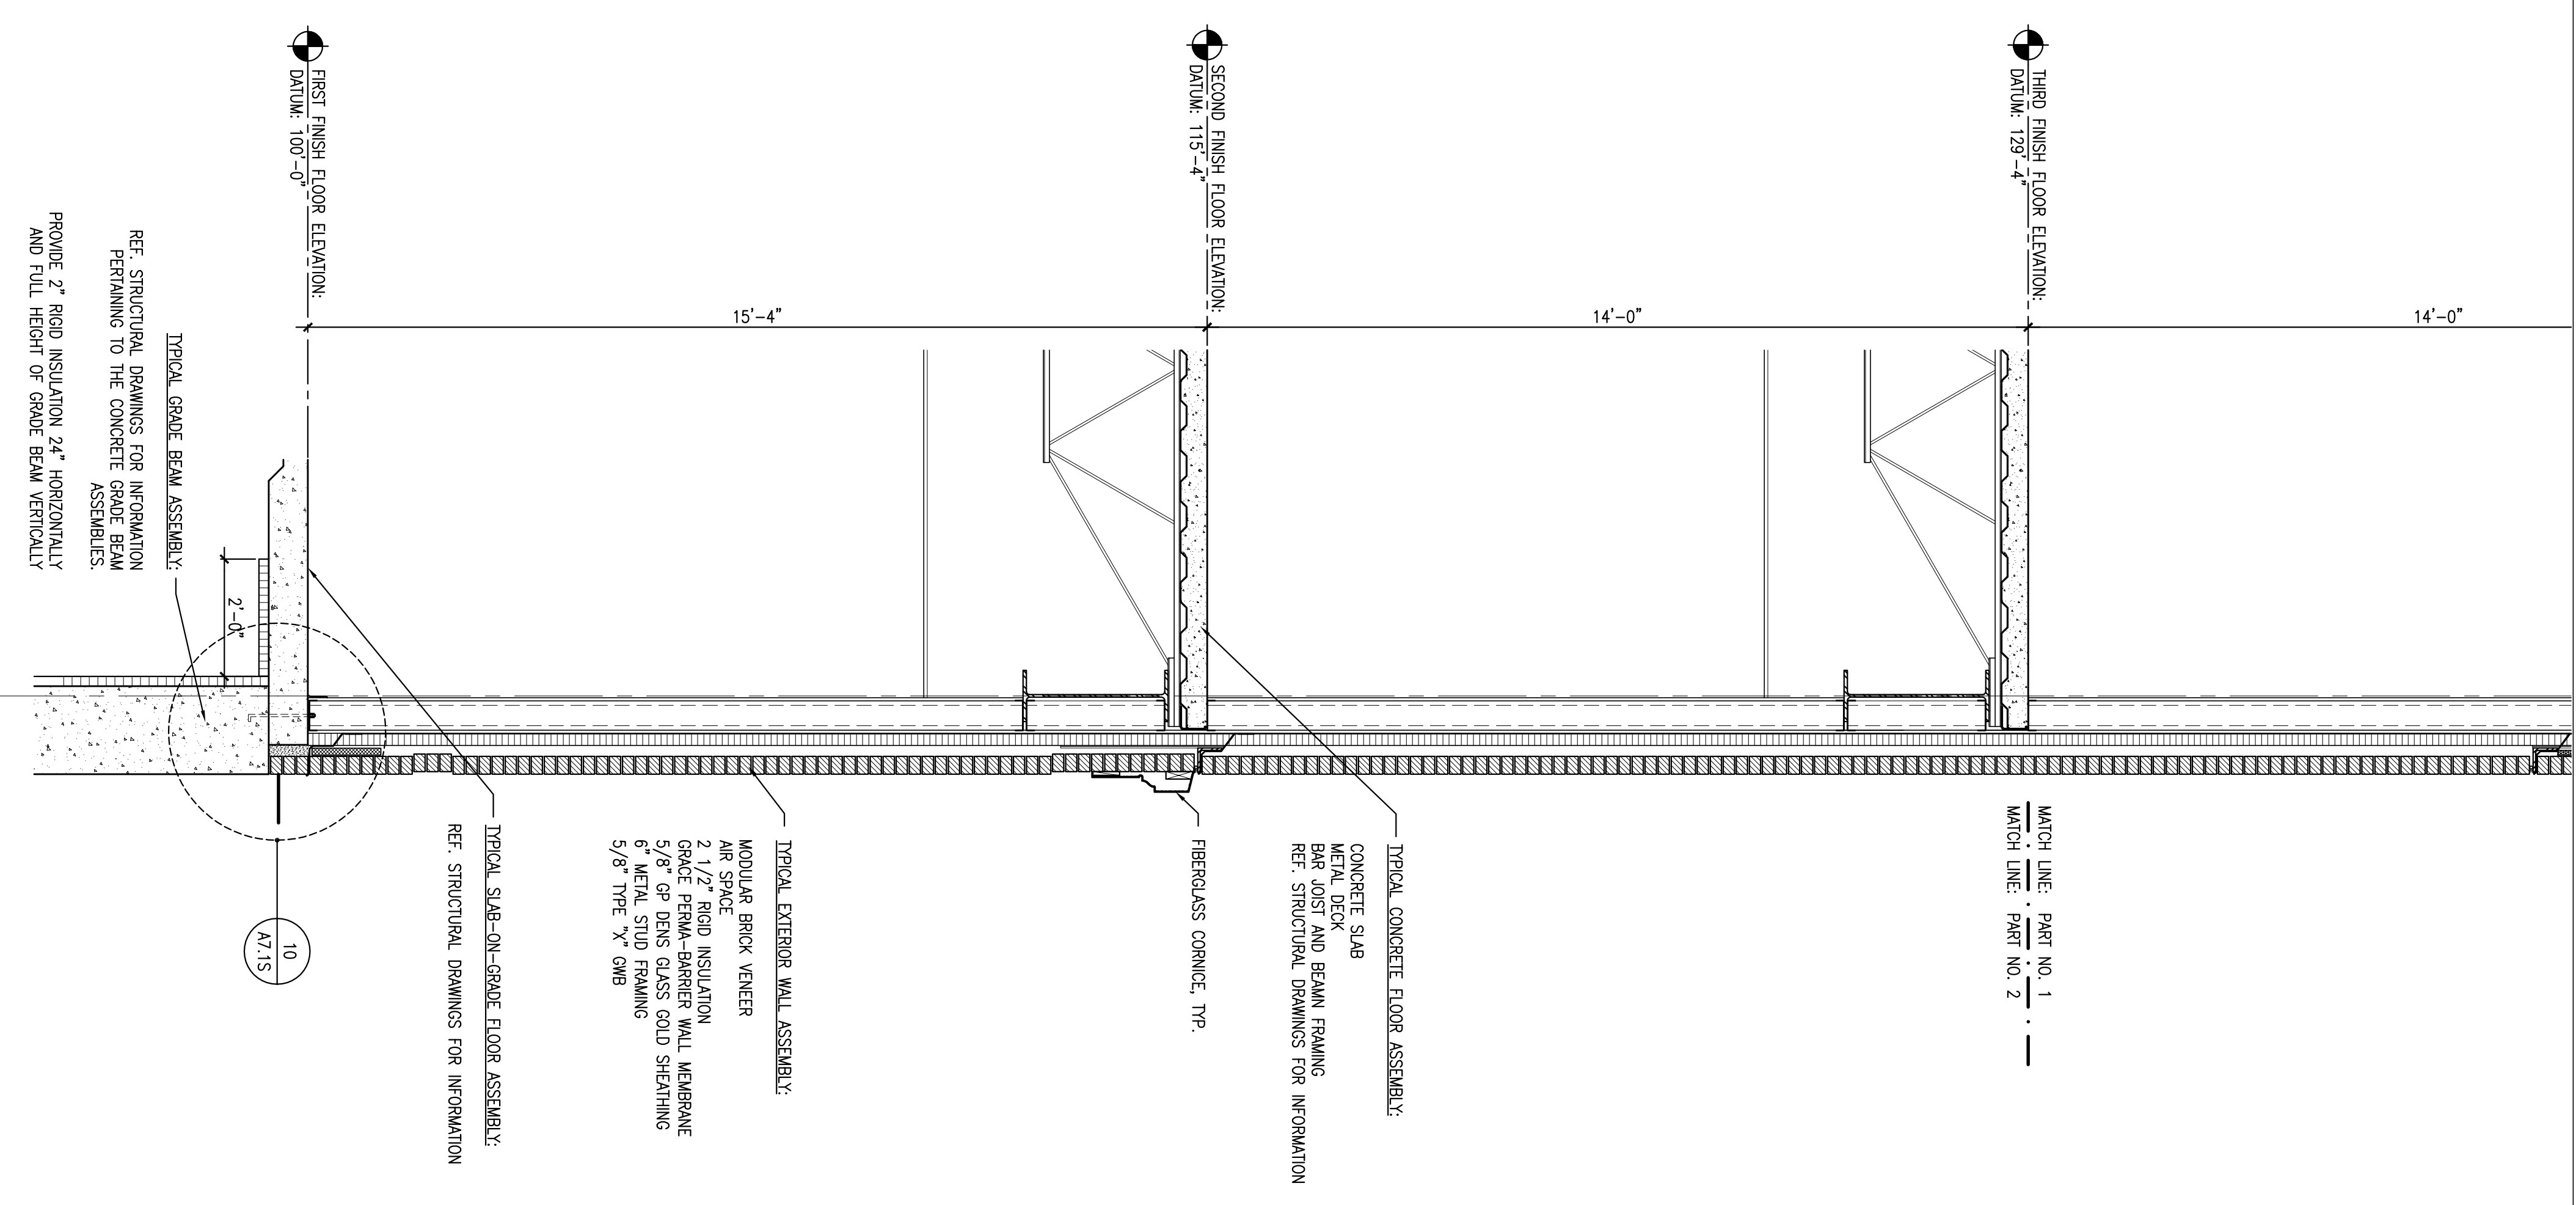

Drawing Number:
A6.1S

Drawing Title:
WALL SECTIONS
 Scale: 1/2" = 1'-0"
 Date: Progress 11/11/05
 CWS Proj. No.: 044301.mxd

REVISIONS:	
Description:	Date:

Owner:
BAYSIDE VENTURES, LLC
 50 PORTLAND PIER
 SUITE 400
 PORTLAND, MAINE
 04101

**63 MARGINAL WAY
 MULTI-TENANT
 OFFICE BUILDING - SHELL**
 63 MARGINAL WAY
 PORTLAND, MAINE
 04101

CWS Architects
 434 Cumberland Avenue
 Portland, ME 04101
 Phone: (207) 774-4441
 Fax: (207) 774-4016
 www.CWSarch.com