

REVISIONS	
Description:	Date:

Drawing Title:
WALL SECTION


Scale: 1/2" = 1'-0"

Date: Progress 12/09/09

CWS Proj. No.: 04430.hmo

Drawing Number:

A6.1S

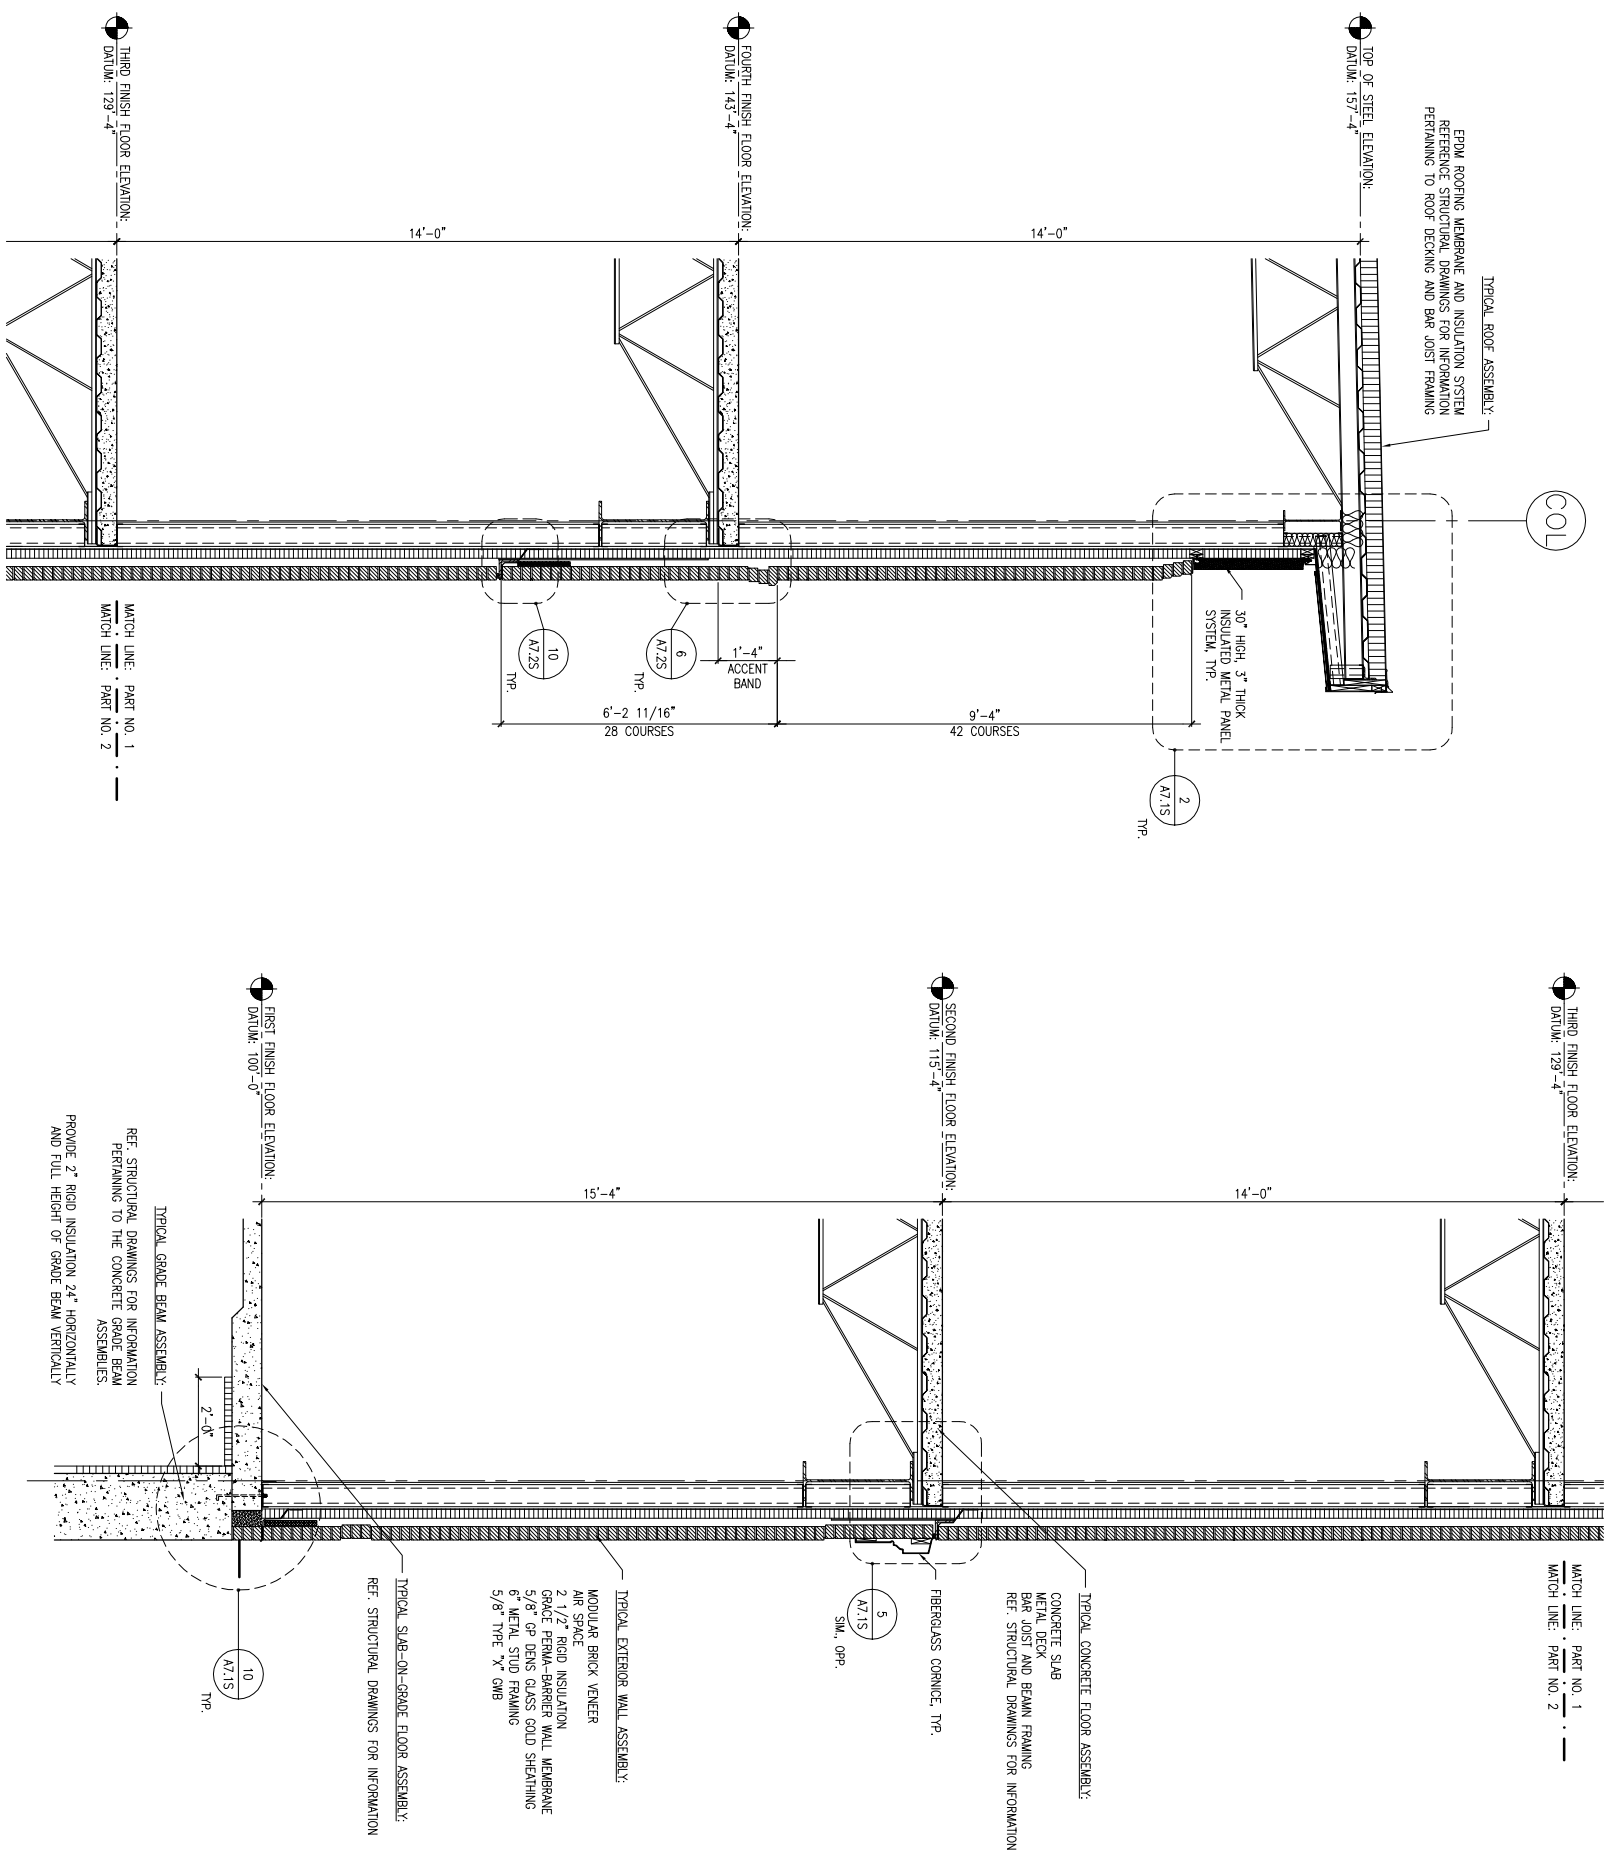

2 WALL SECTION

SCALE: 1/2" = 1'-0"

1 NOT USED

SCALE: 1/2" = 1'-0"