


**1** NOT USED  
 REFERENCED FROM:  
 SCALE:

**2** WALL SECTION  
 REFERENCED FROM:  
 SCALE: 1/2" = 1'-0"

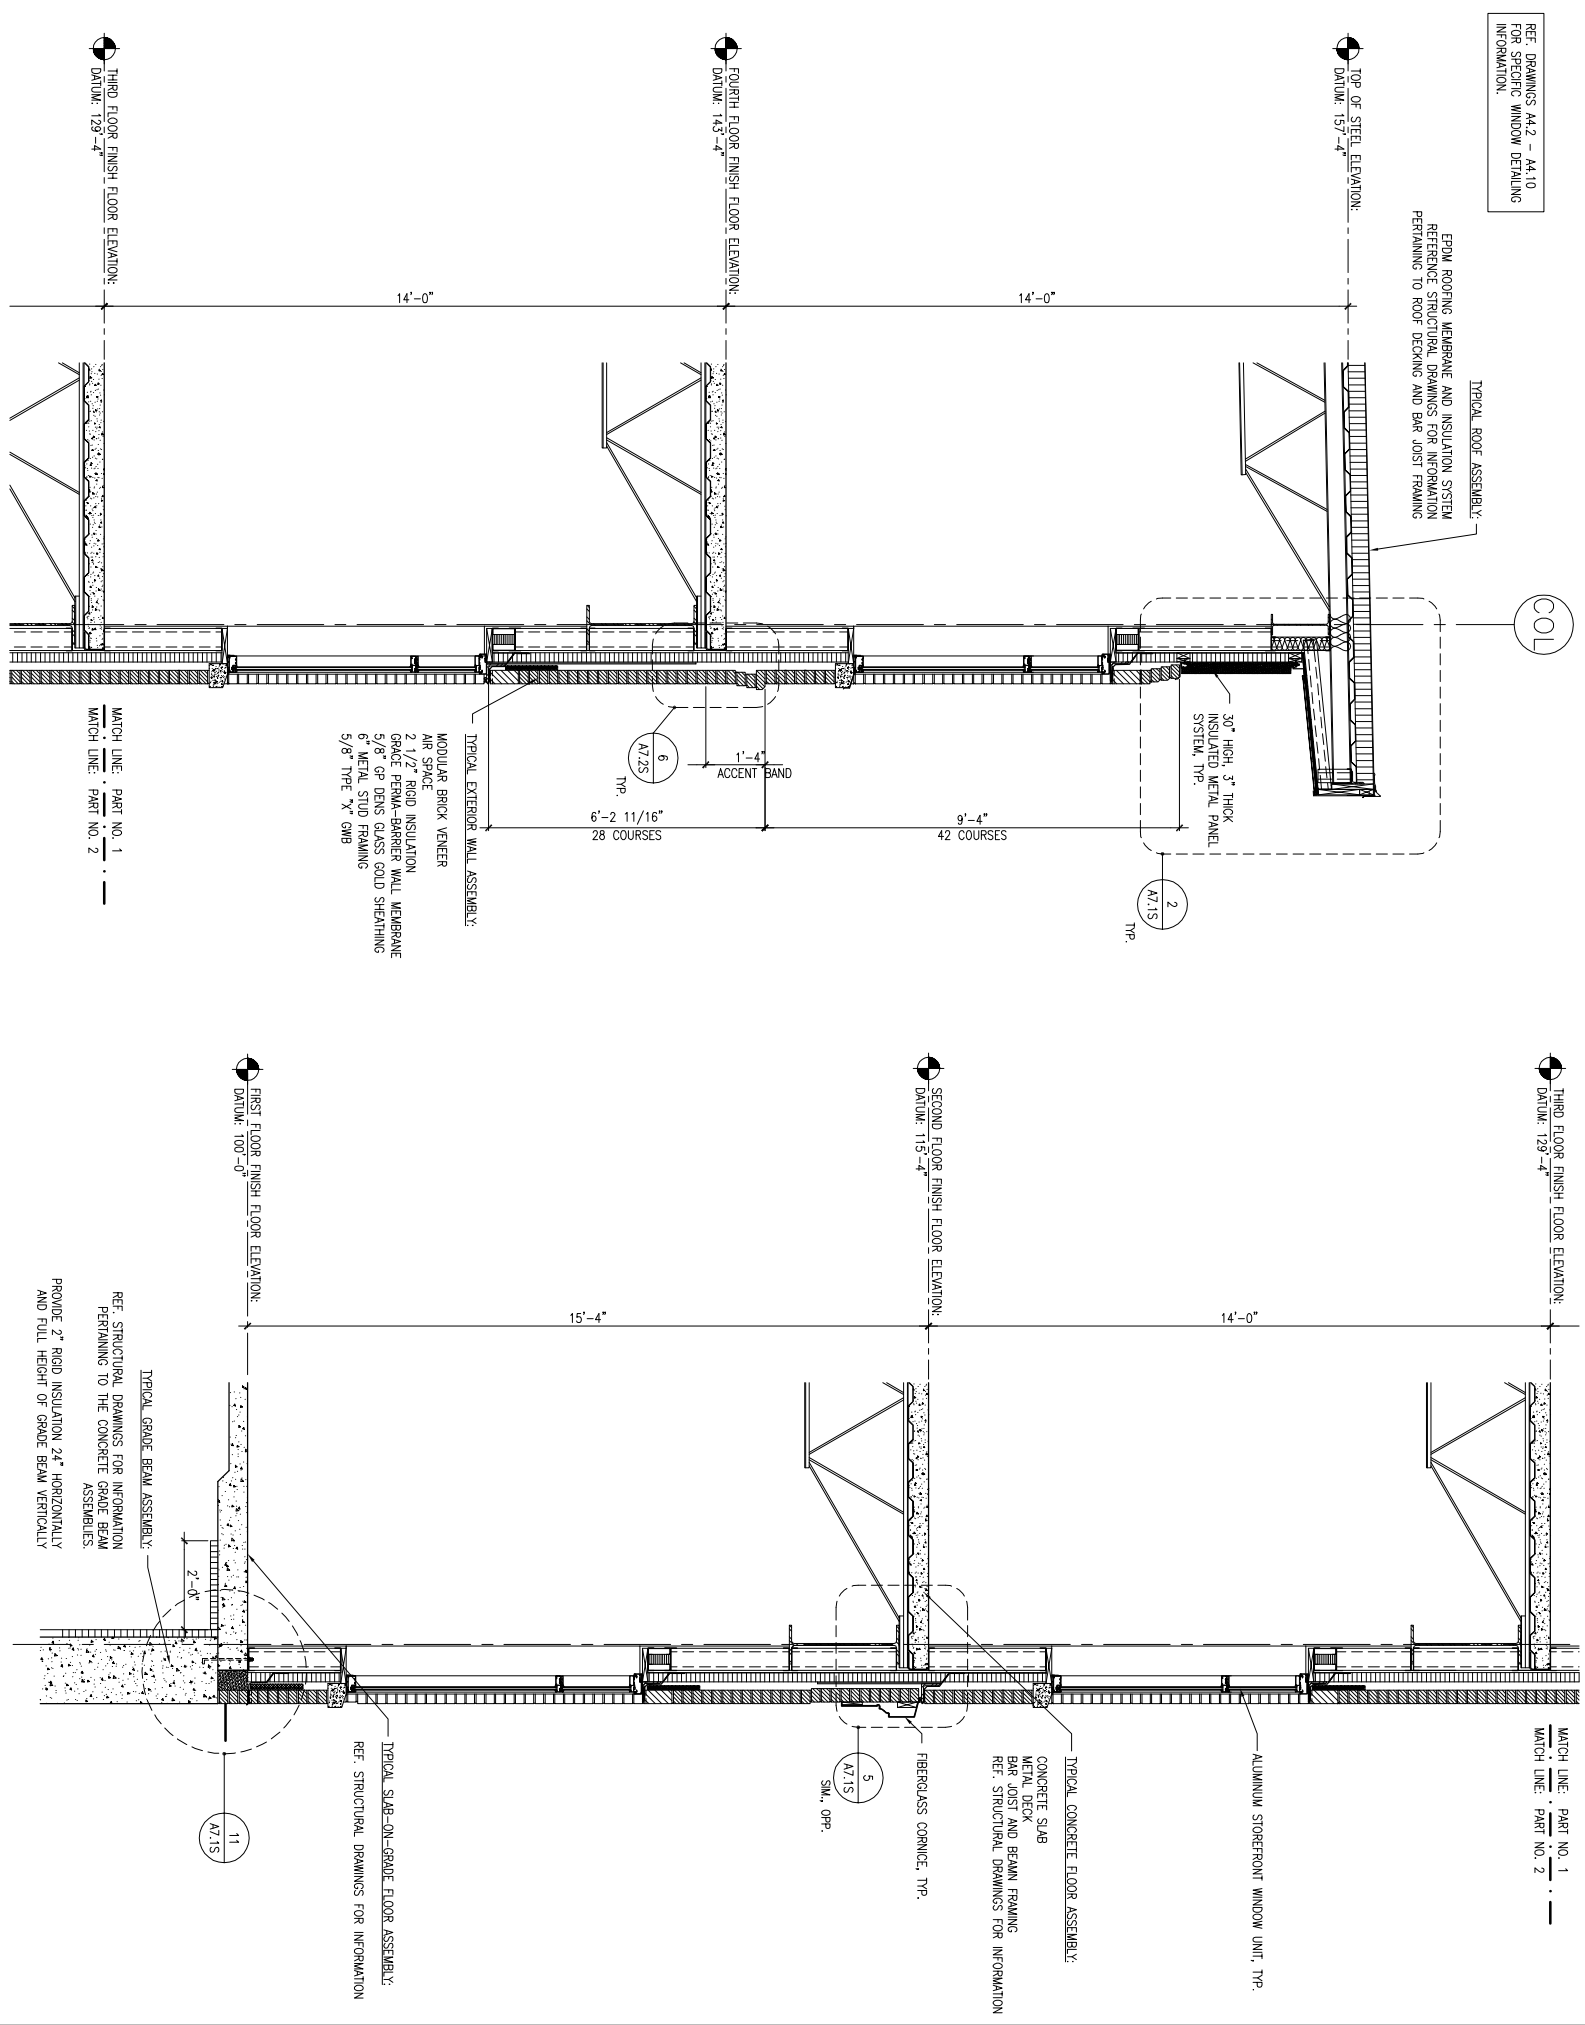

**A6.2S**  
 Drawing Number:

Drawing Title:  
**WALL SECTION**  
 Scale: 1/2" = 1'-0"  
 Date: Progress 12/08/05  
 CWS Proj. No.: 04430.hmo

REVISIONS	
Description:	Date:

Owner:  
**BAYSIDE VENTURES, LLC**  
 50 PORTLAND PIER  
 SUITE 400  
 PORTLAND, MAINE  
 04101

**63 MARGINAL WAY**  
**MULTI-TENANT**  
**OFFICE BUILDING**  
 63 MARGINAL WAY  
 PORTLAND, MAINE  
 04101

494 Cumberland Avenue  
 Portland, ME 04101  
 Phone: (207) 774-4441  
 Fax: (207) 774-4016  
 www.CWSarch.com

