


1 NOT USED
 REFERENCED FROM:
 SCALE:

2 WALL SECTION @ STRUCTURAL BRACE (BOTTOM)
 REFERENCED FROM:
 SCALE: 1/2" = 1'-0"

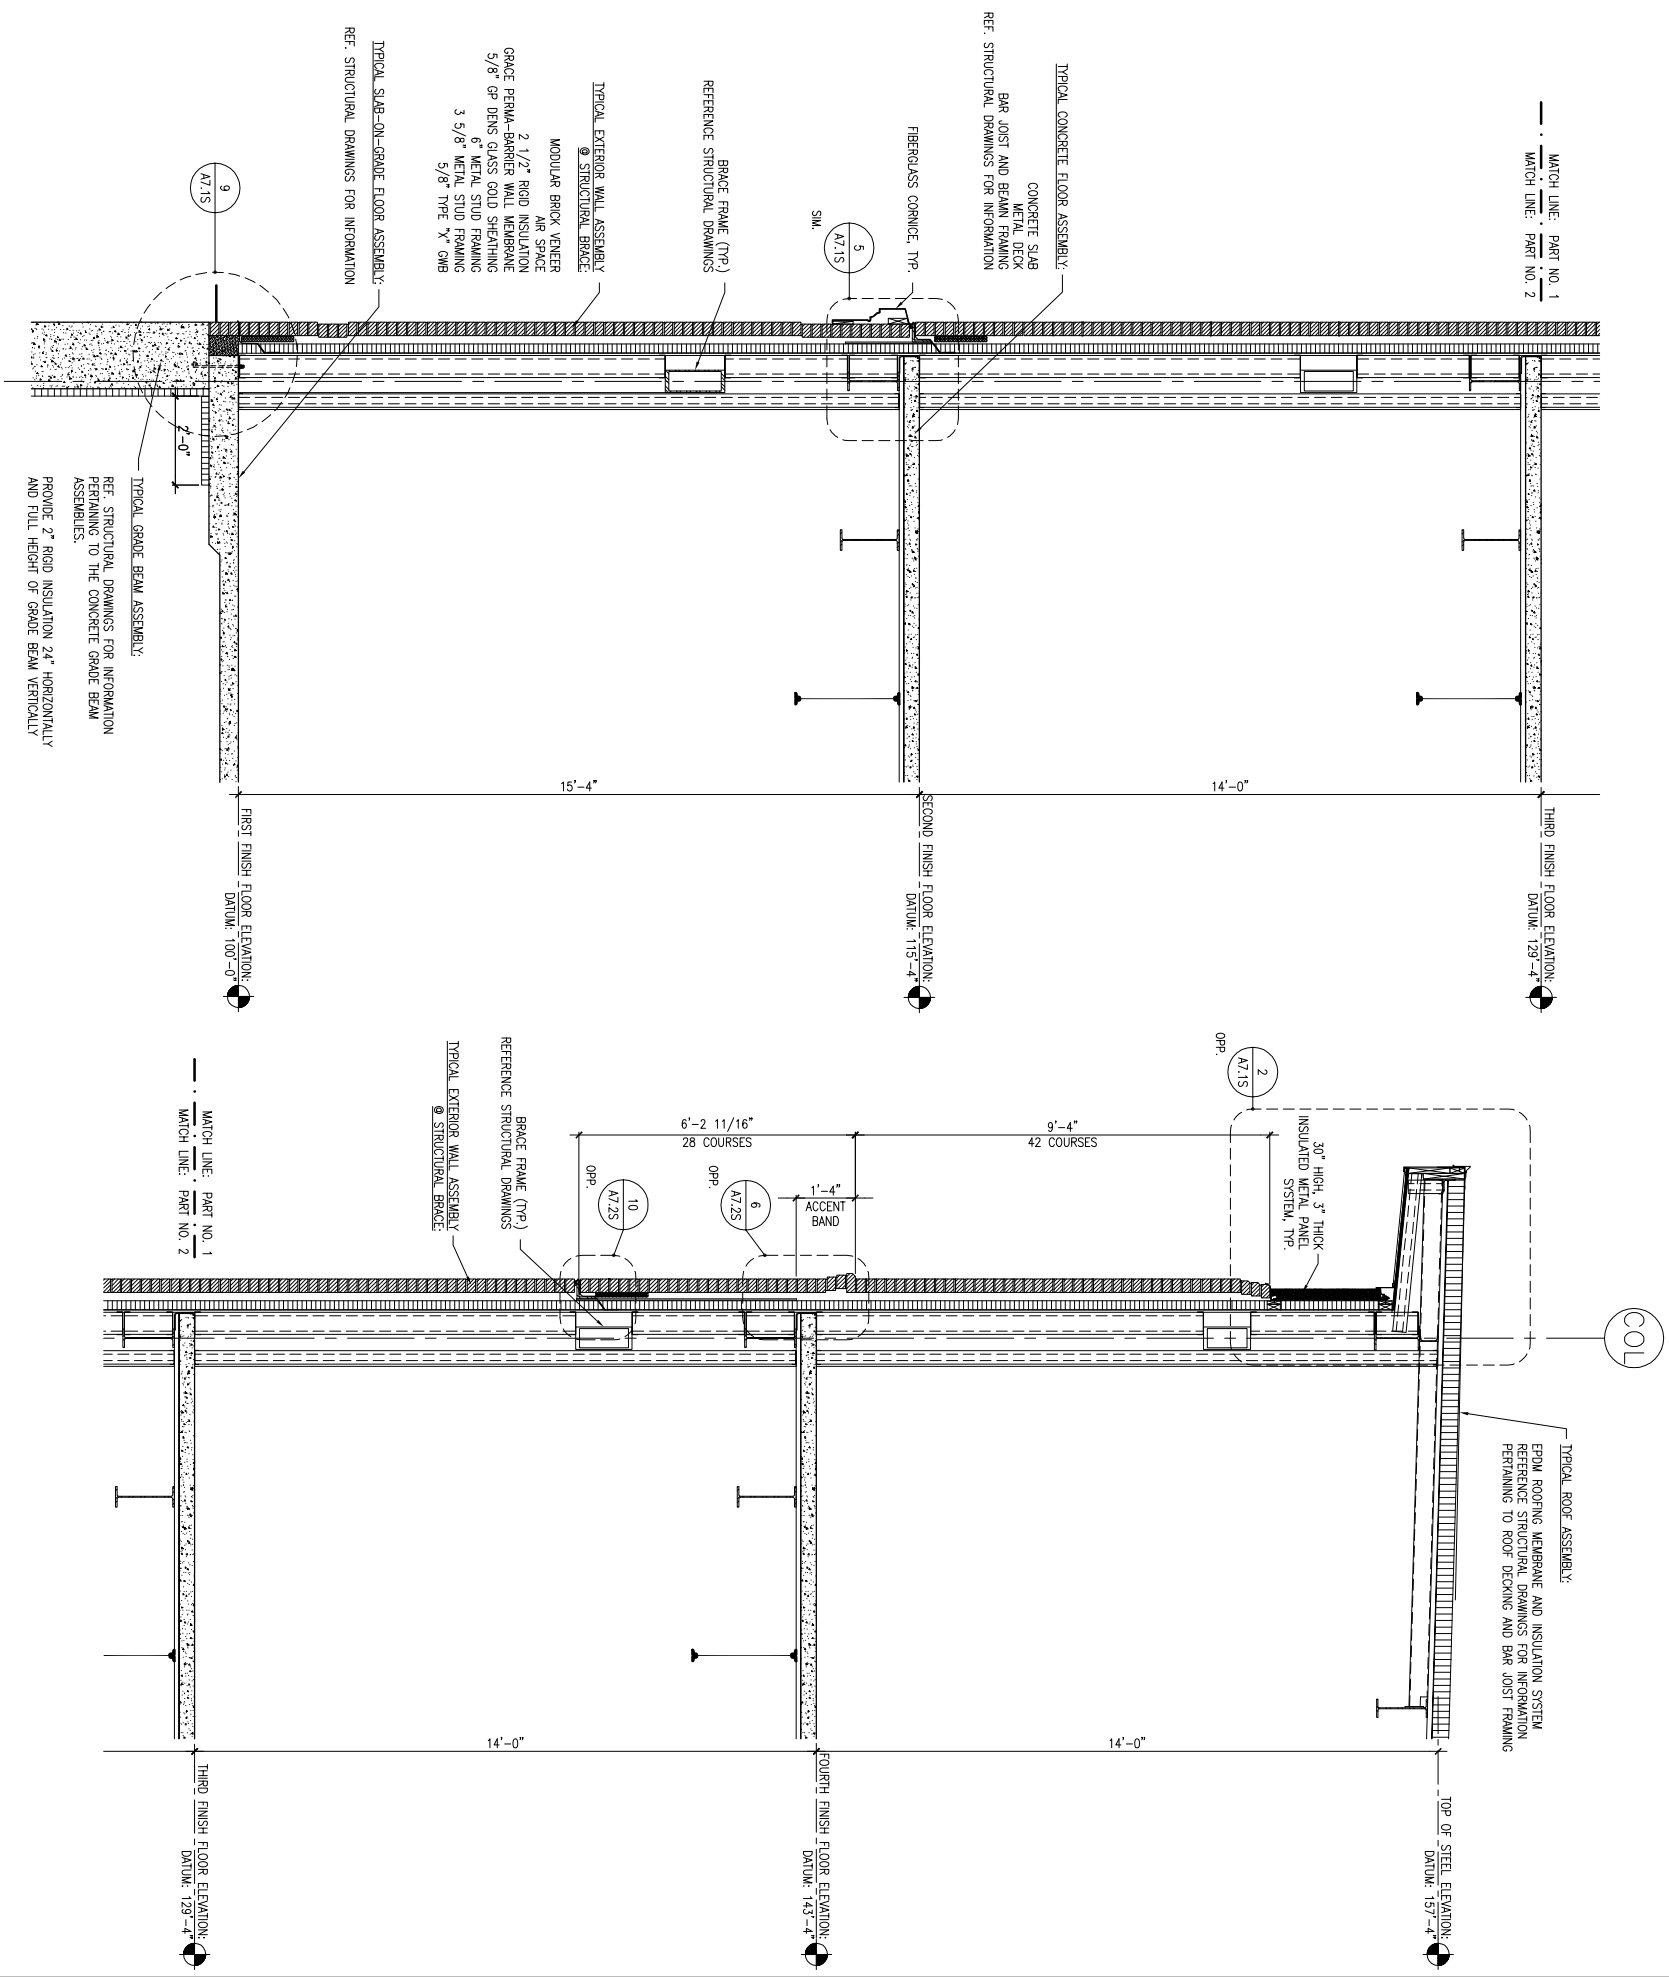

ISSUED FOR PRICING 12/05/2005

Drawing Number:
A6.35

Drawing Title:
WALL SECTION

Scale: 1/2" = 1'-0"
 Date: Progress 12/05/05
 CWS Proj. No.: 04430.hmo

REVISIONS	
Description:	Date:

Owner:
BAYSIDE VENTURES, LLC
 50 PORTLAND PIER
 SUITE 400
 PORTLAND, MAINE
 04101

**63 MARGINAL WAY
 MULTI-TENANT
 OFFICE BUILDING**
 63 MARGINAL WAY
 PORTLAND, MAINE
 04101

494 Cumberland Avenue
 Portland, ME 04101
 Phone: (207) 774-4441
 Fax: (207) 774-4016
 www.CWSarch.com

CWS
 Architects