




SIDING COLORS
 COLOR A = GRAY (TILE)
 COLOR B = T.B.D. (DELTA UNA CLAD METAL SIDING)
 COLOR C = WHITE (DELTA UNA CLAD METAL SIDING)
 COLOR D = GRAY (DELTA UNA CLAD METAL SIDING)

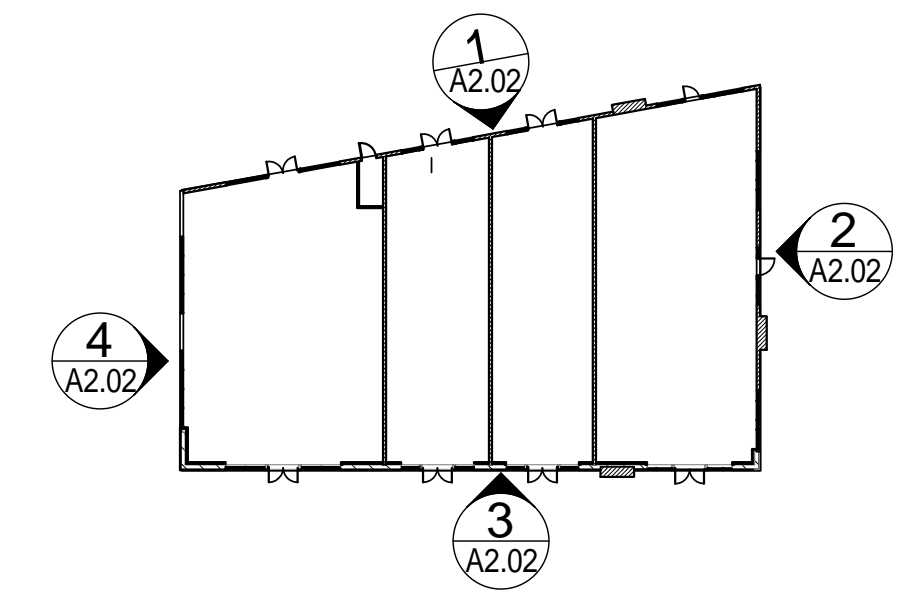


- KEY PLAN
1" = 40'-0"

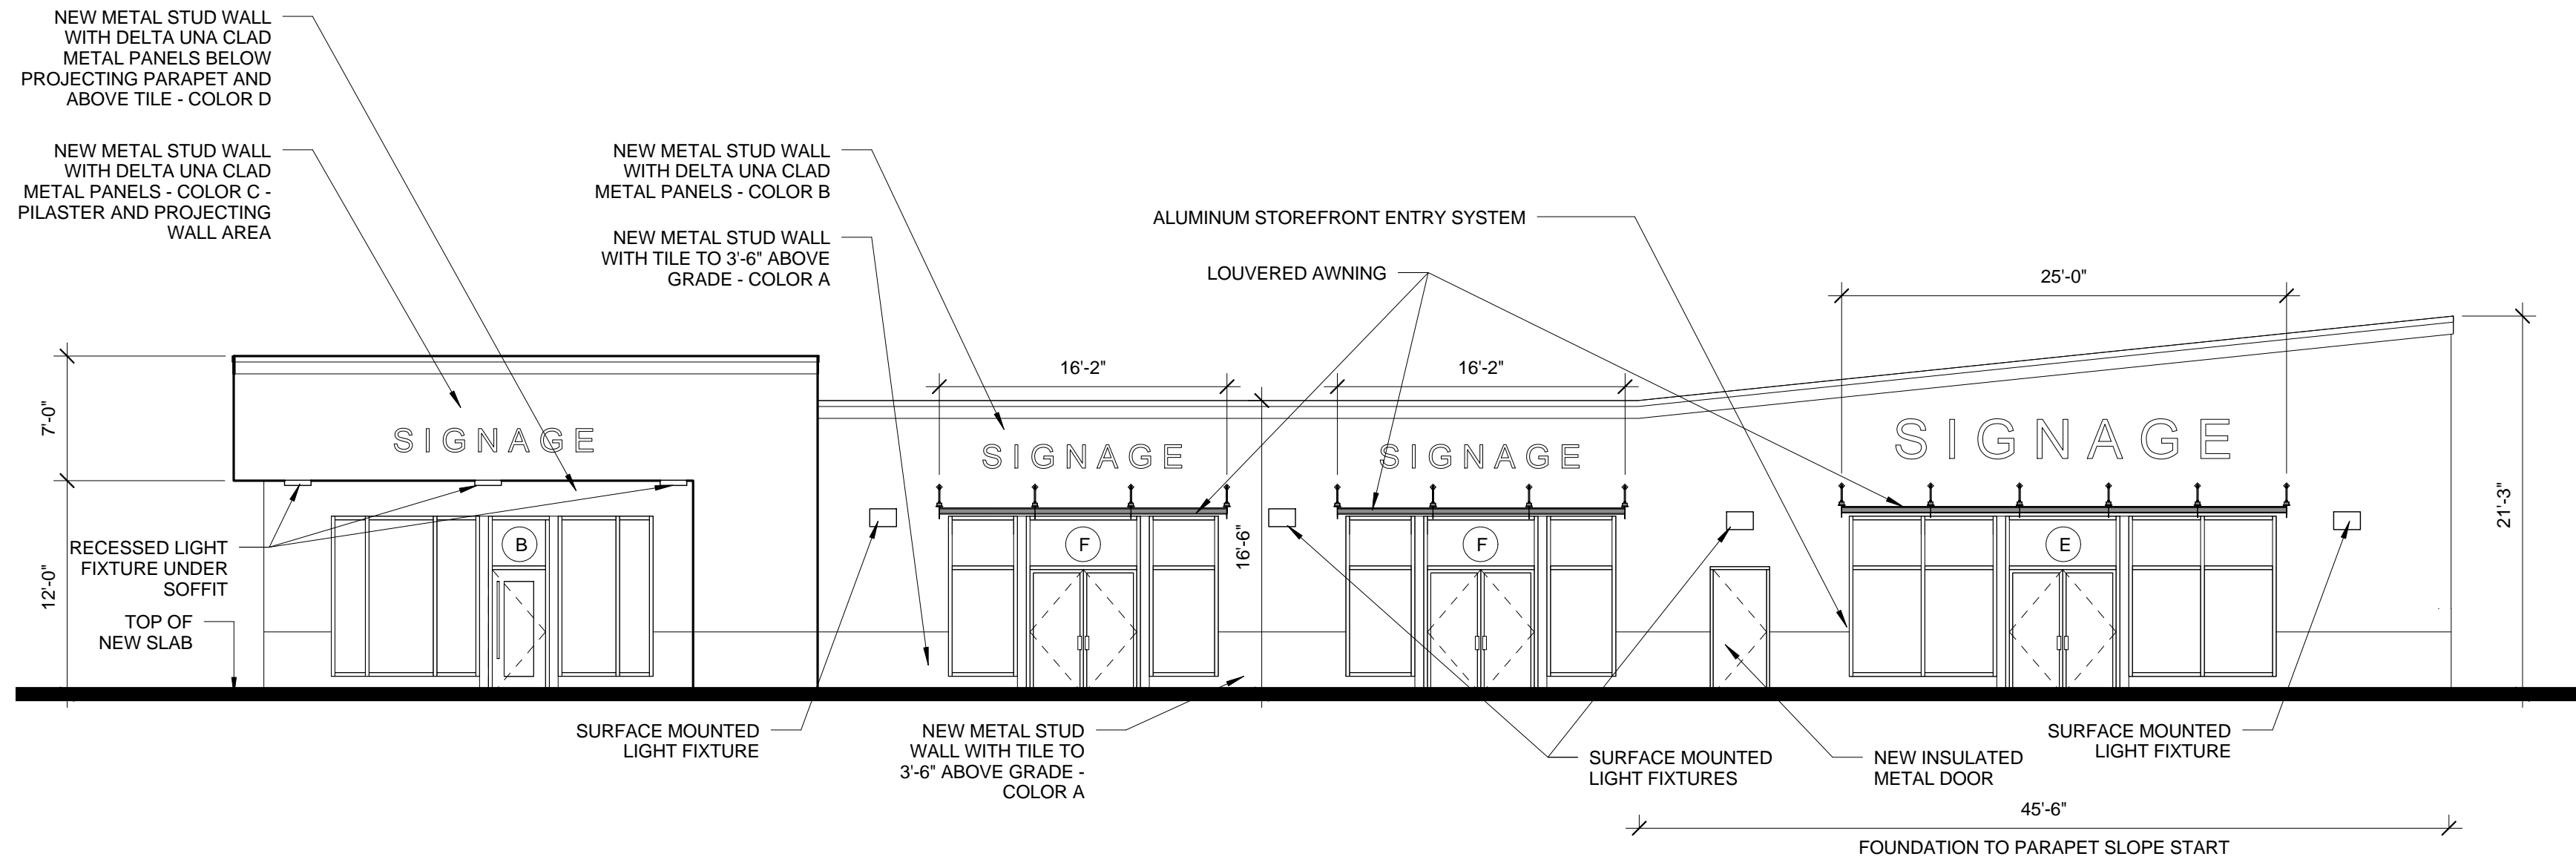


1 BUILDING B NORTH ELEVATION
1/8" = 1'-0"

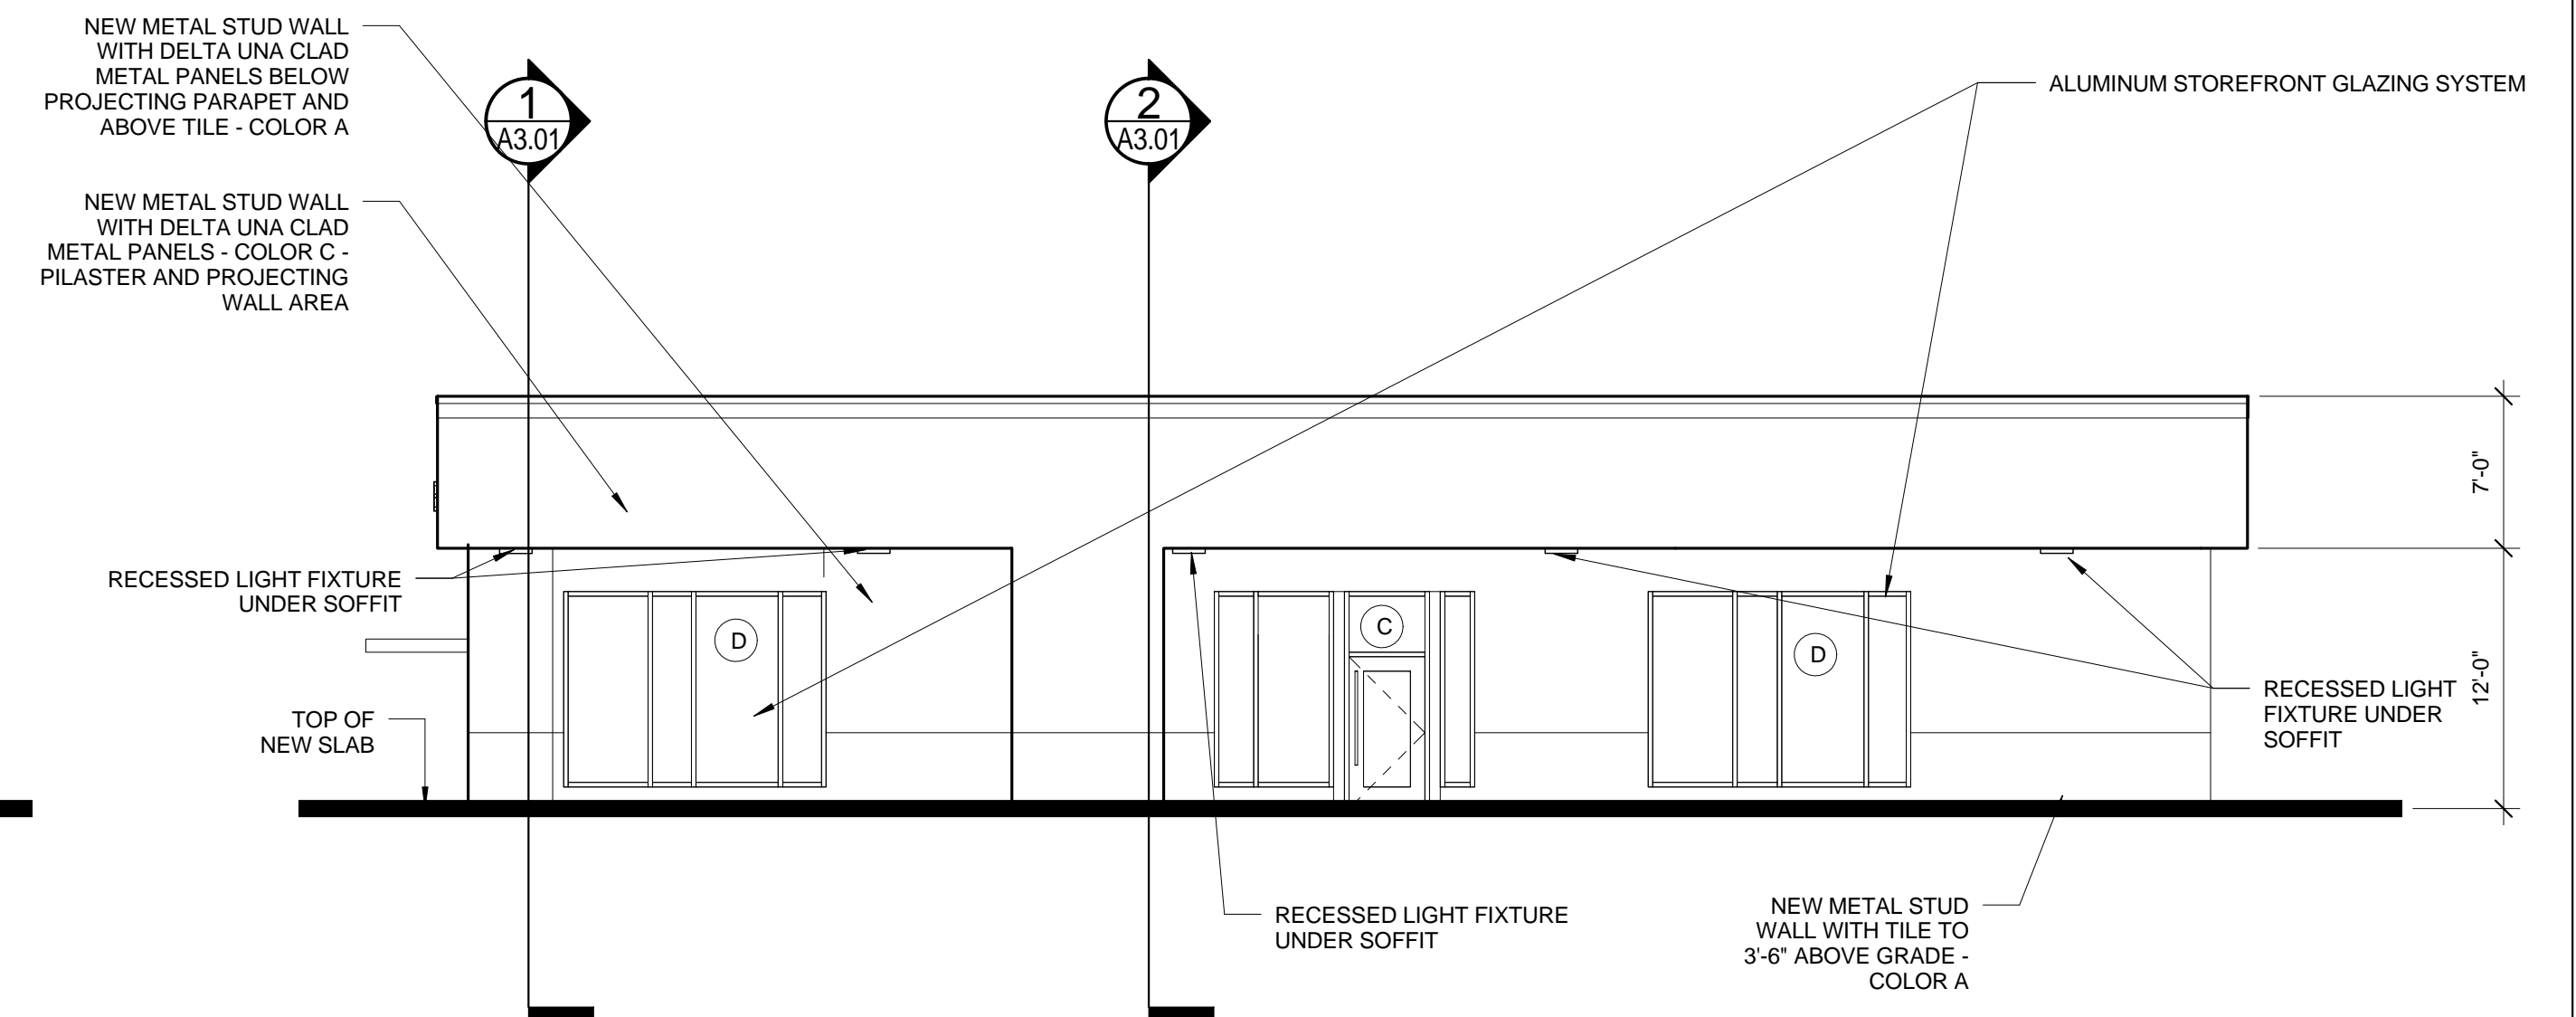

2 BUILDING B EAST ELEVATION
1/8" = 1'-0"

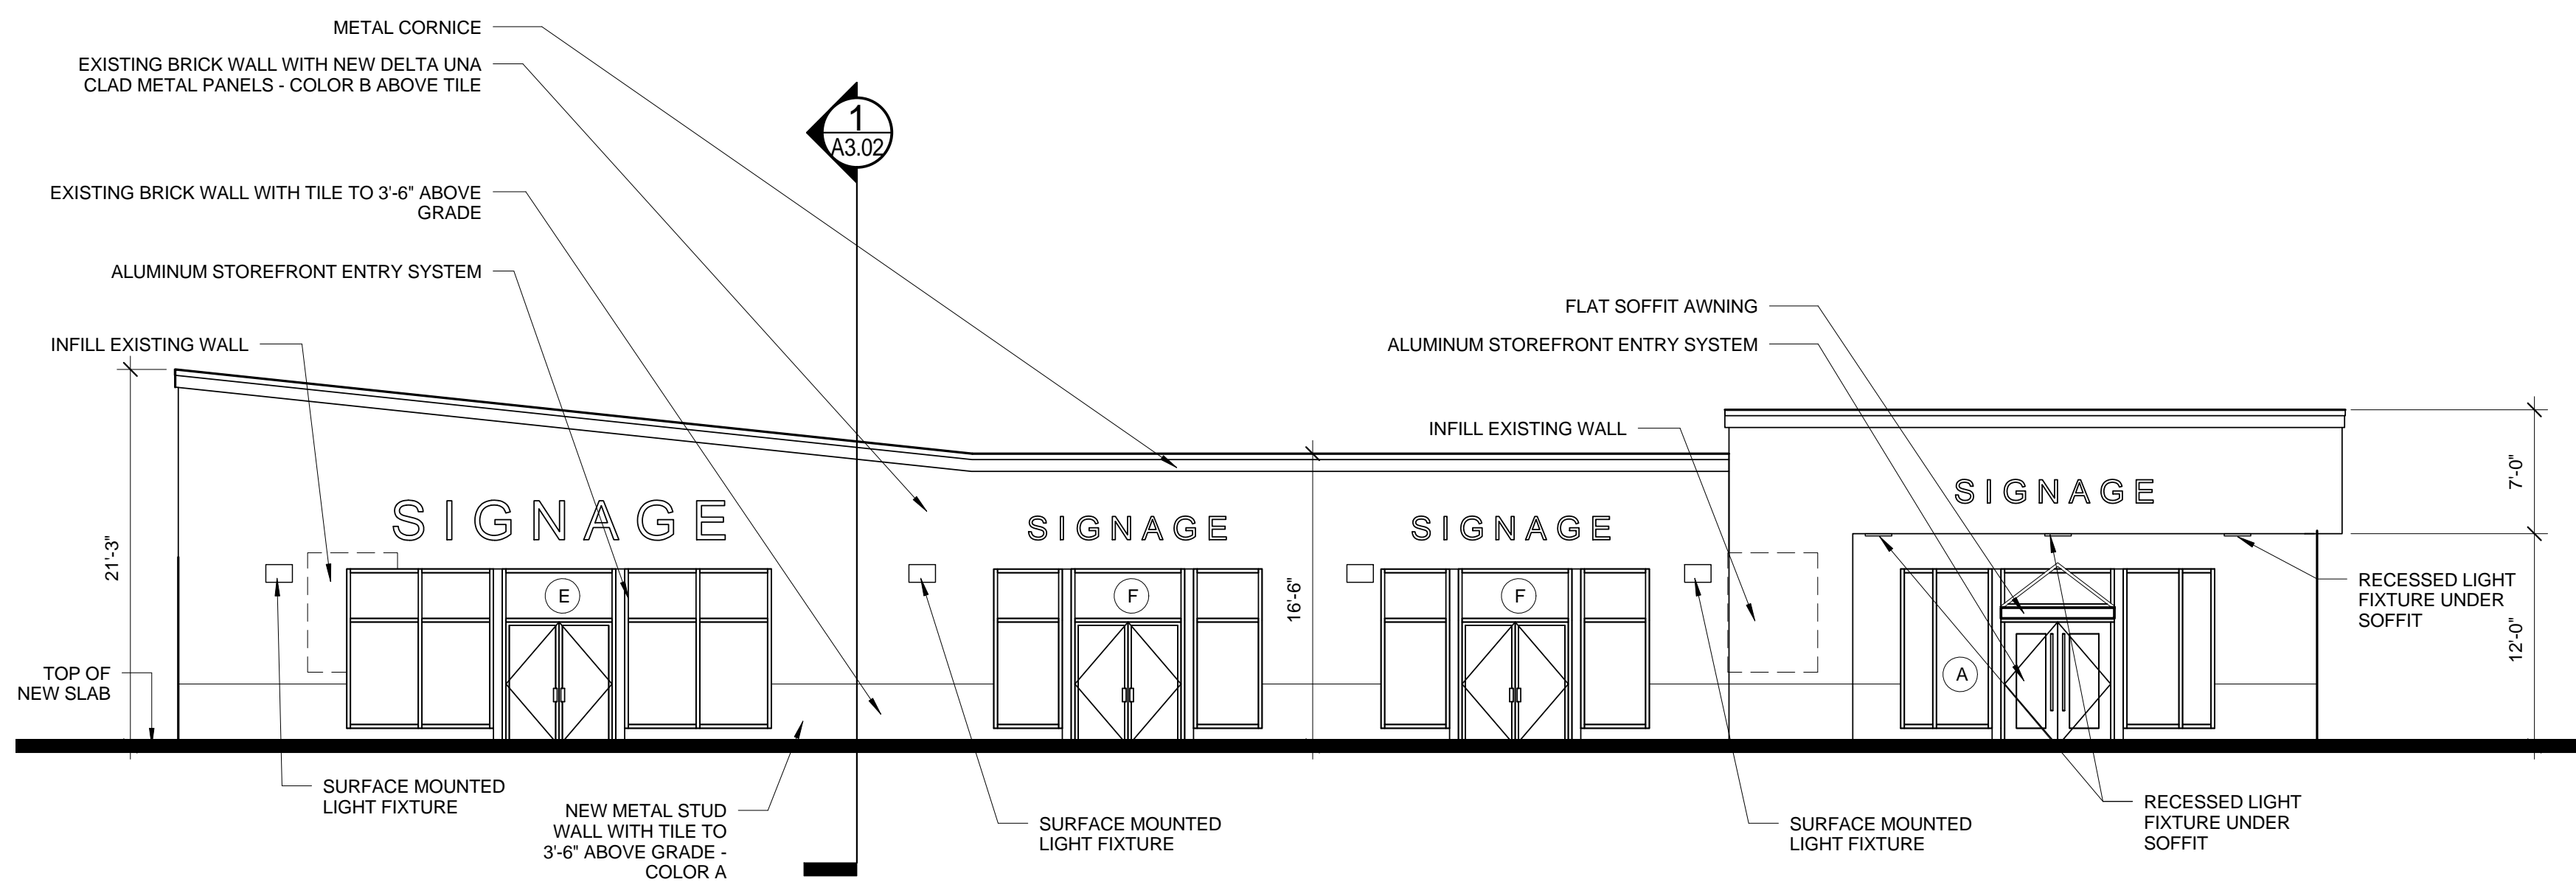

3 BUILDING B SOUTH ELEVATION
1/8" = 1'-0"

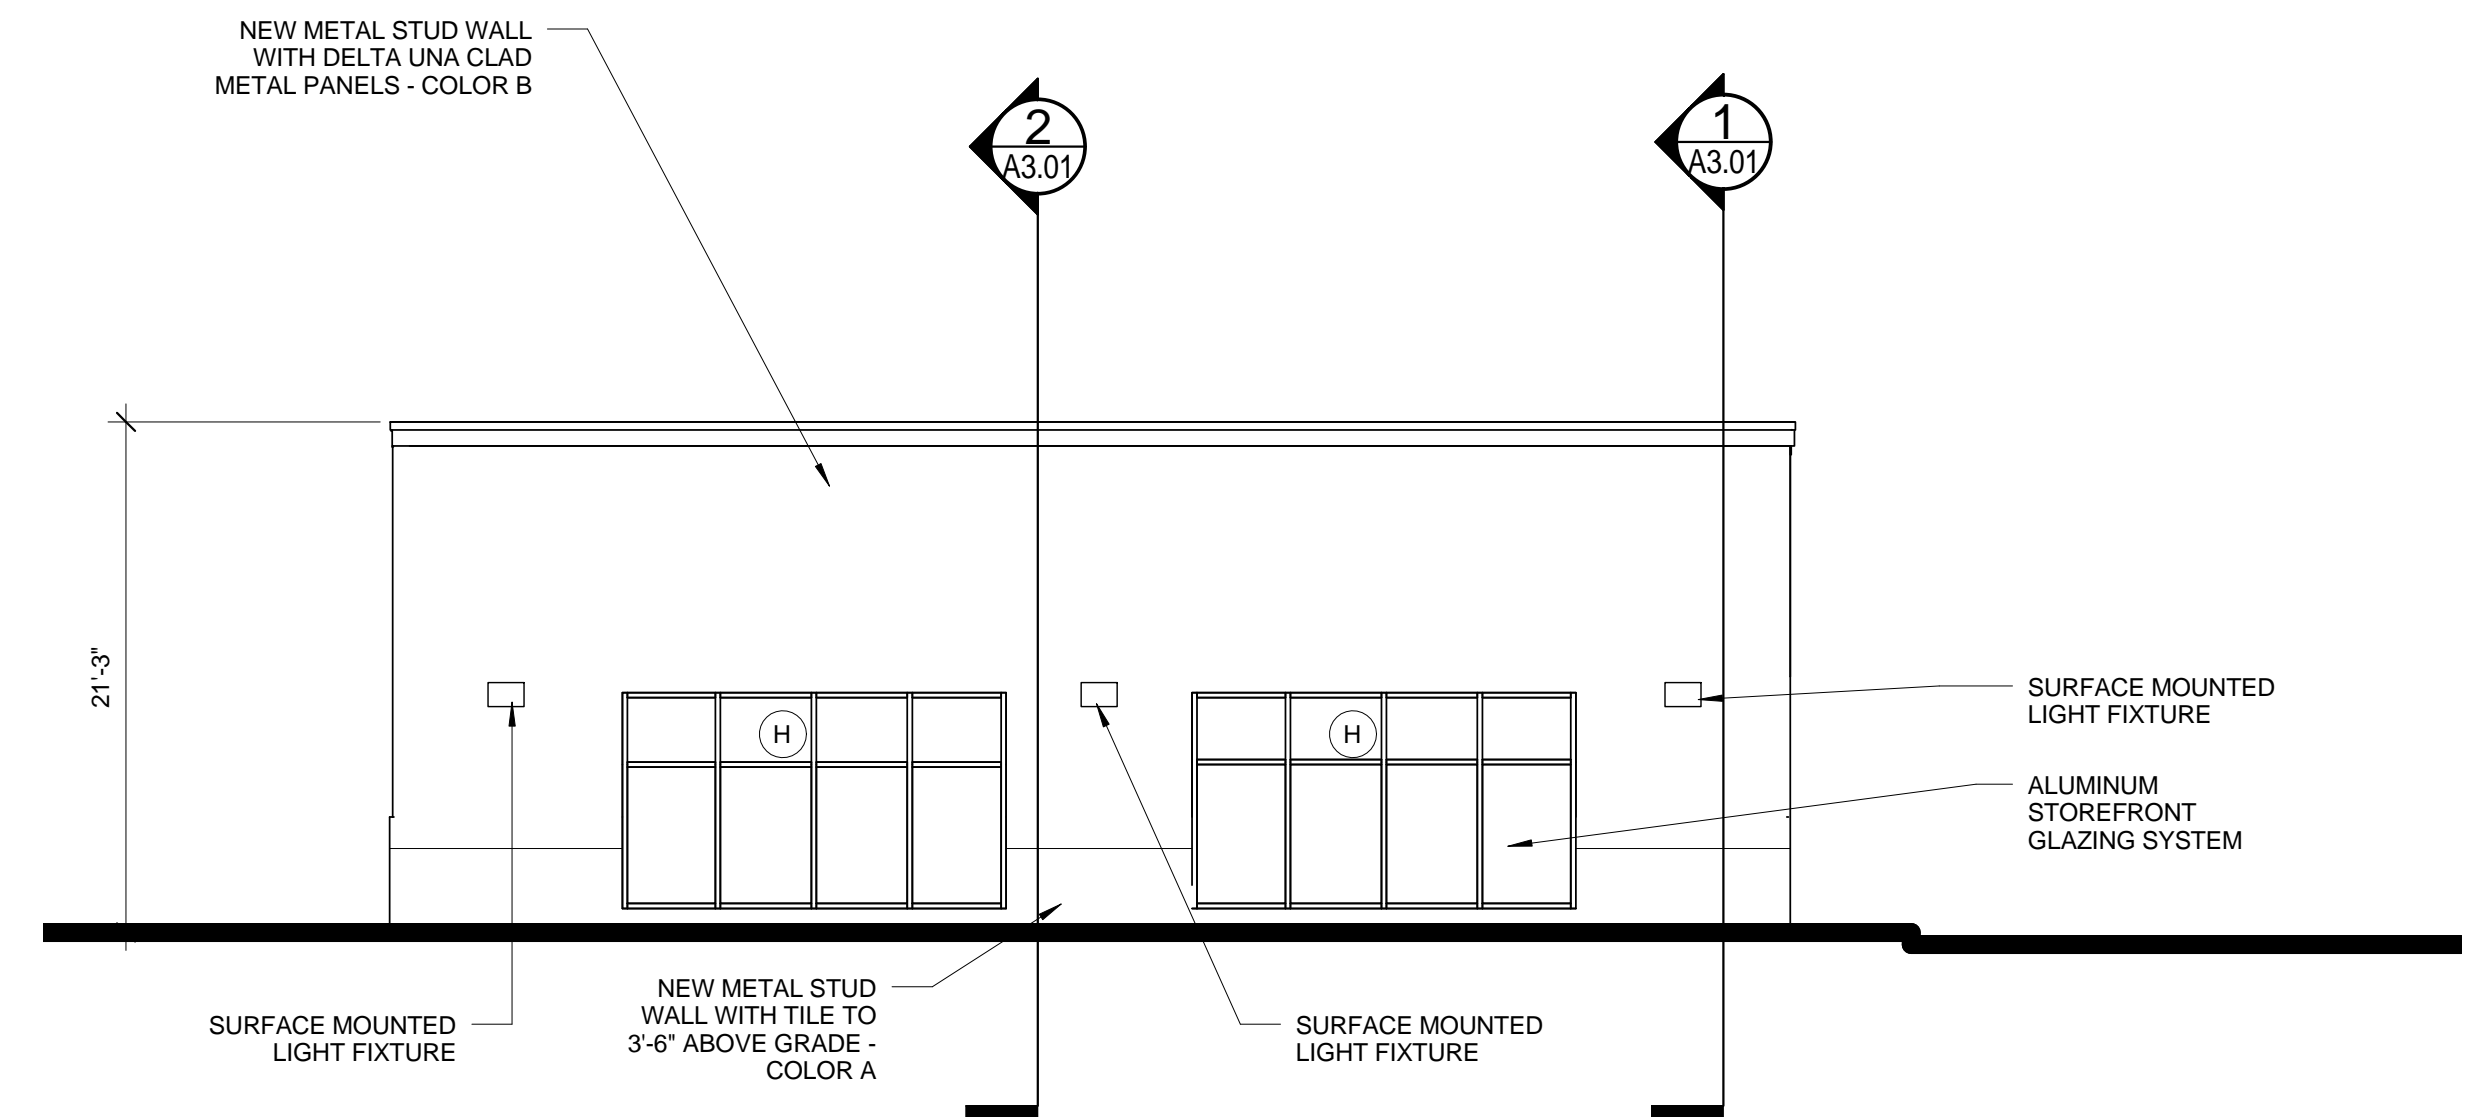

4 BUILDING B WEST ELEVATION
1/8" = 1'-0"

Prepared For:

Consultant:

ARCHETYPE architects
48 Union Wharf Portland, Maine 04101
(207) 772-6022 ARCHETYPE@ARCHETYPEPA.COM

Architect:

Project: Century Tire

Revisions:

Scale: As indicated

Date: 03-16-2015

BUILDING B ELEVATIONS

A2.02