
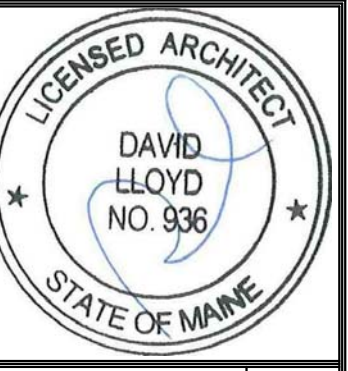


FOREST AVENUE

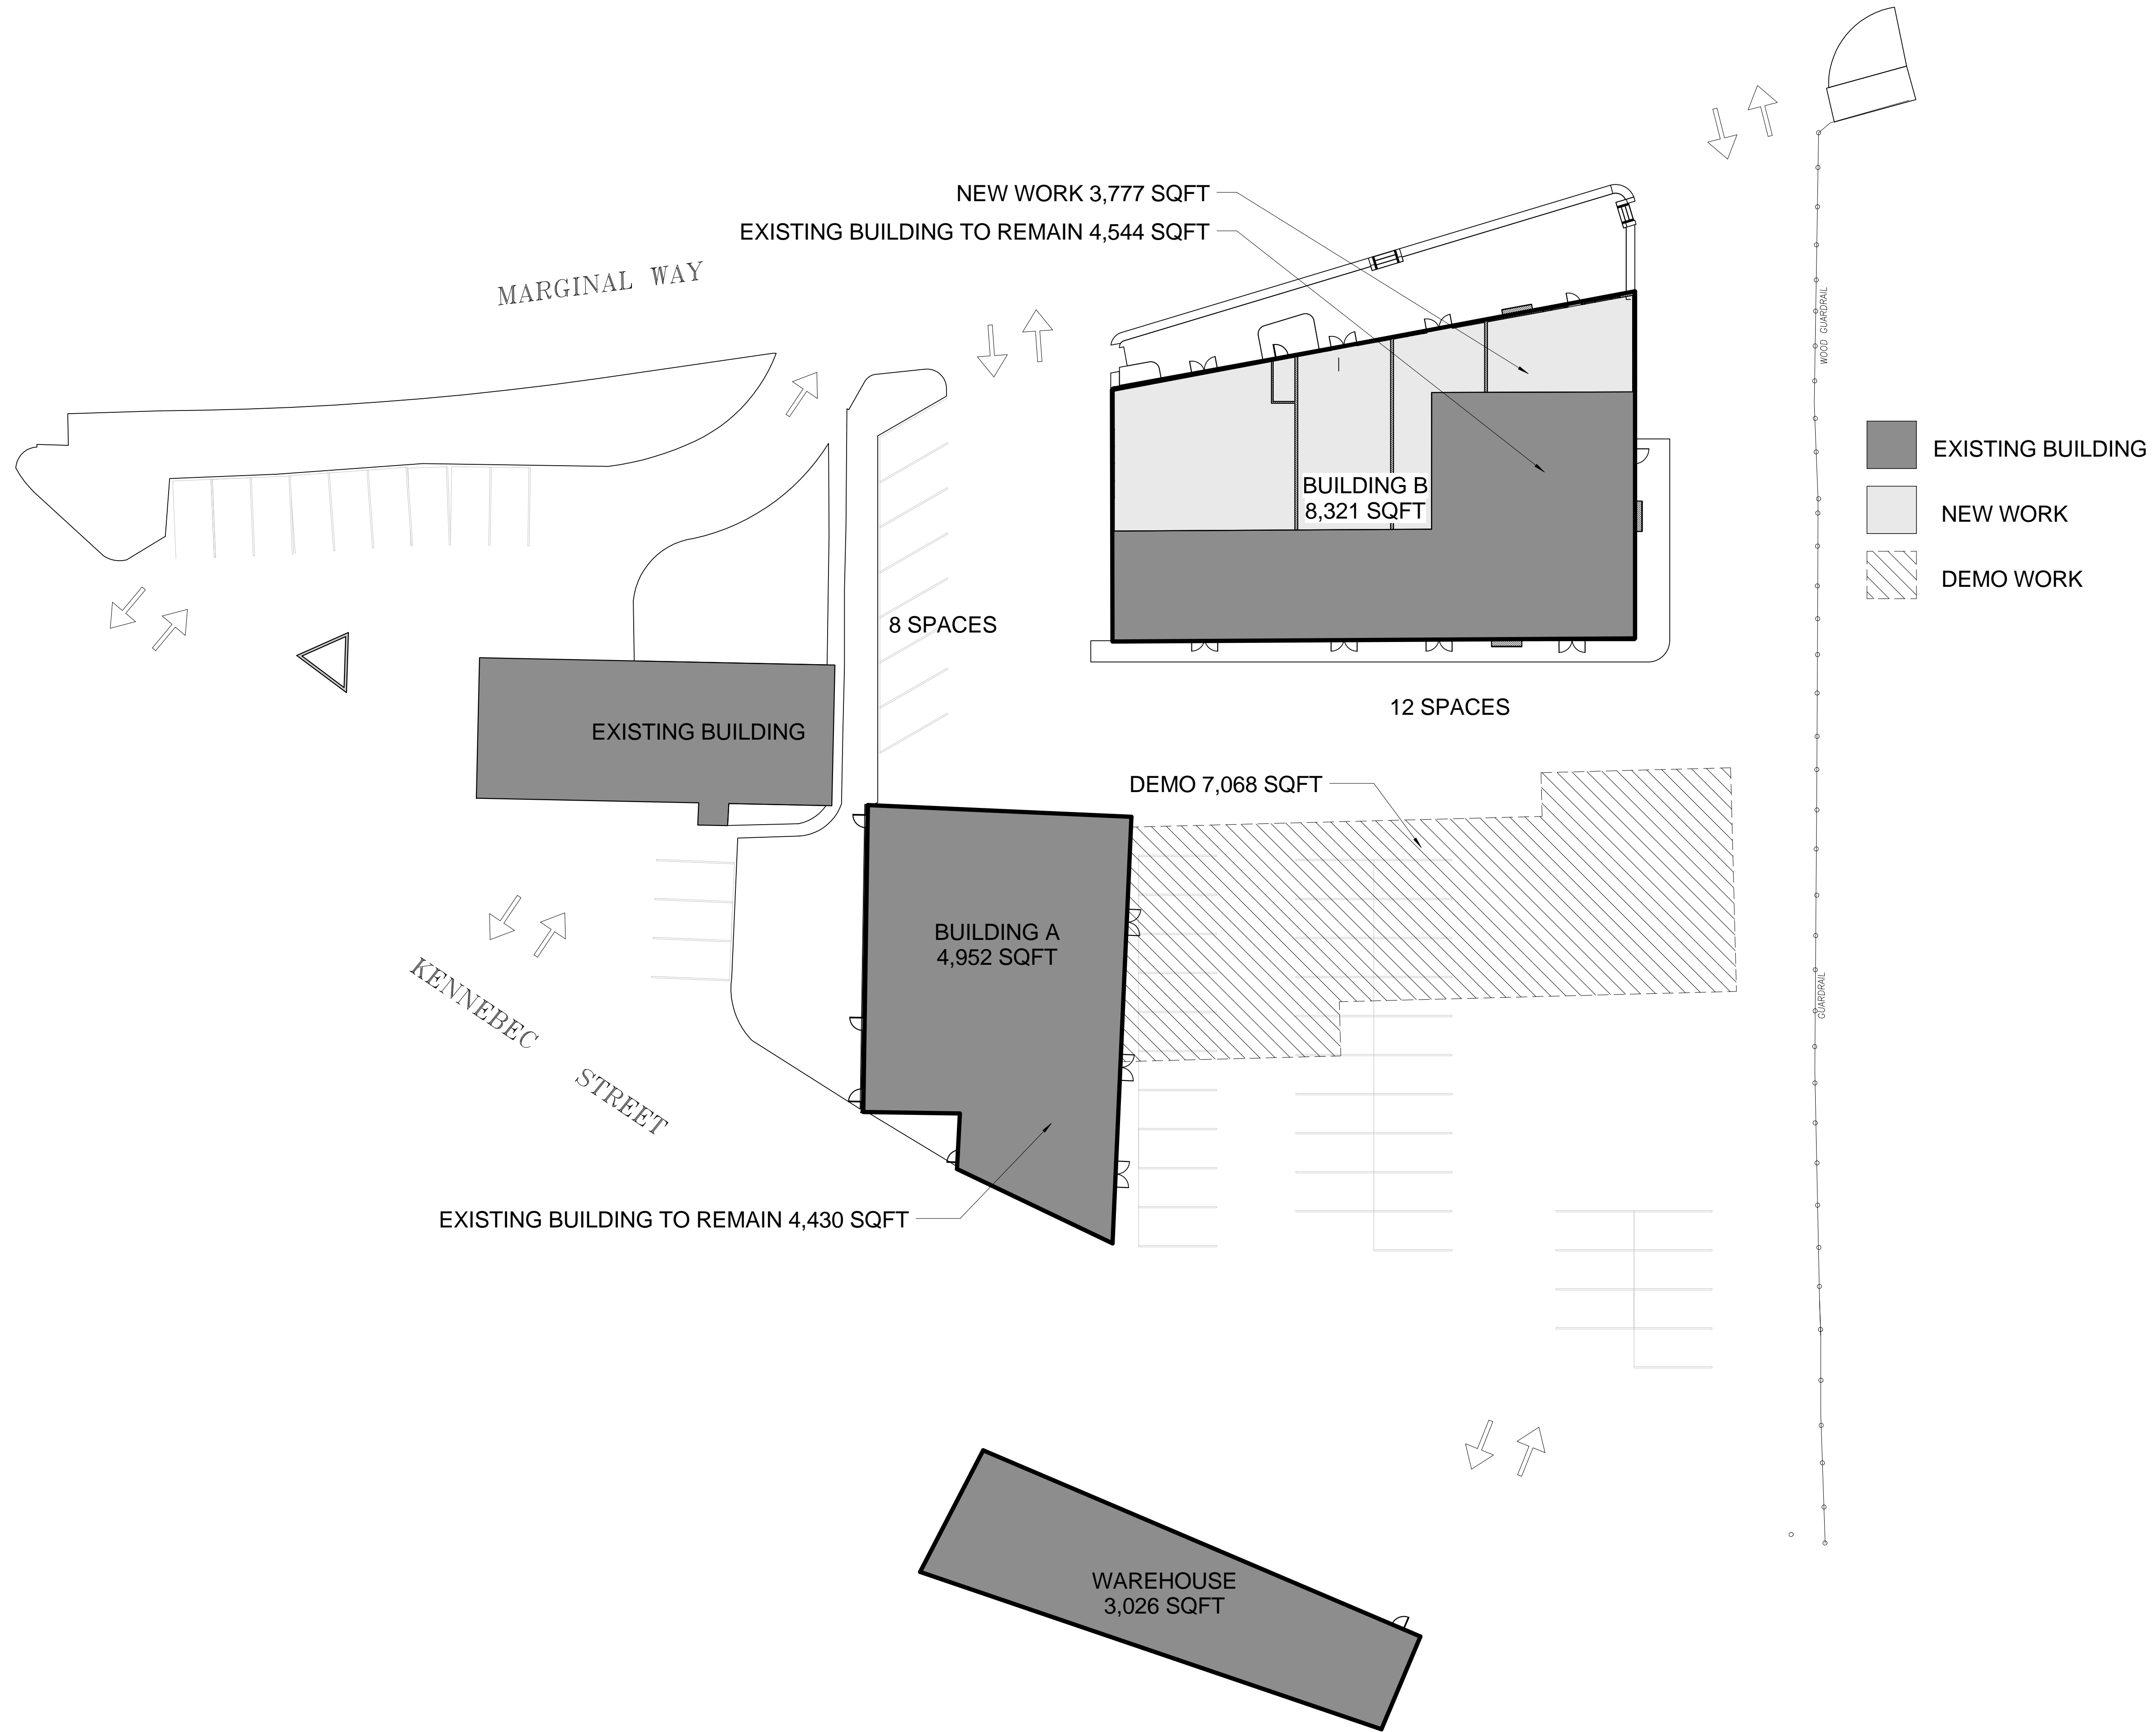

Prepared For:

Consultant:

ARCHETYPE
architects

48 Union Wharf Portland, Maine 04101
(207) 772-6022 ARCHETYPE@ARCHETYPEPA.COM

Project: Century Tire

Revisions:

Date: 03-16-2015
 Scale: 1" = 20'-0"
 DEMO AND NEW WORK
 SITE PLAN

A0.01