




**1 | BUILDING A NORTH ELEVATION - EXISTING DEMO**  
1/8" = 1'-0"

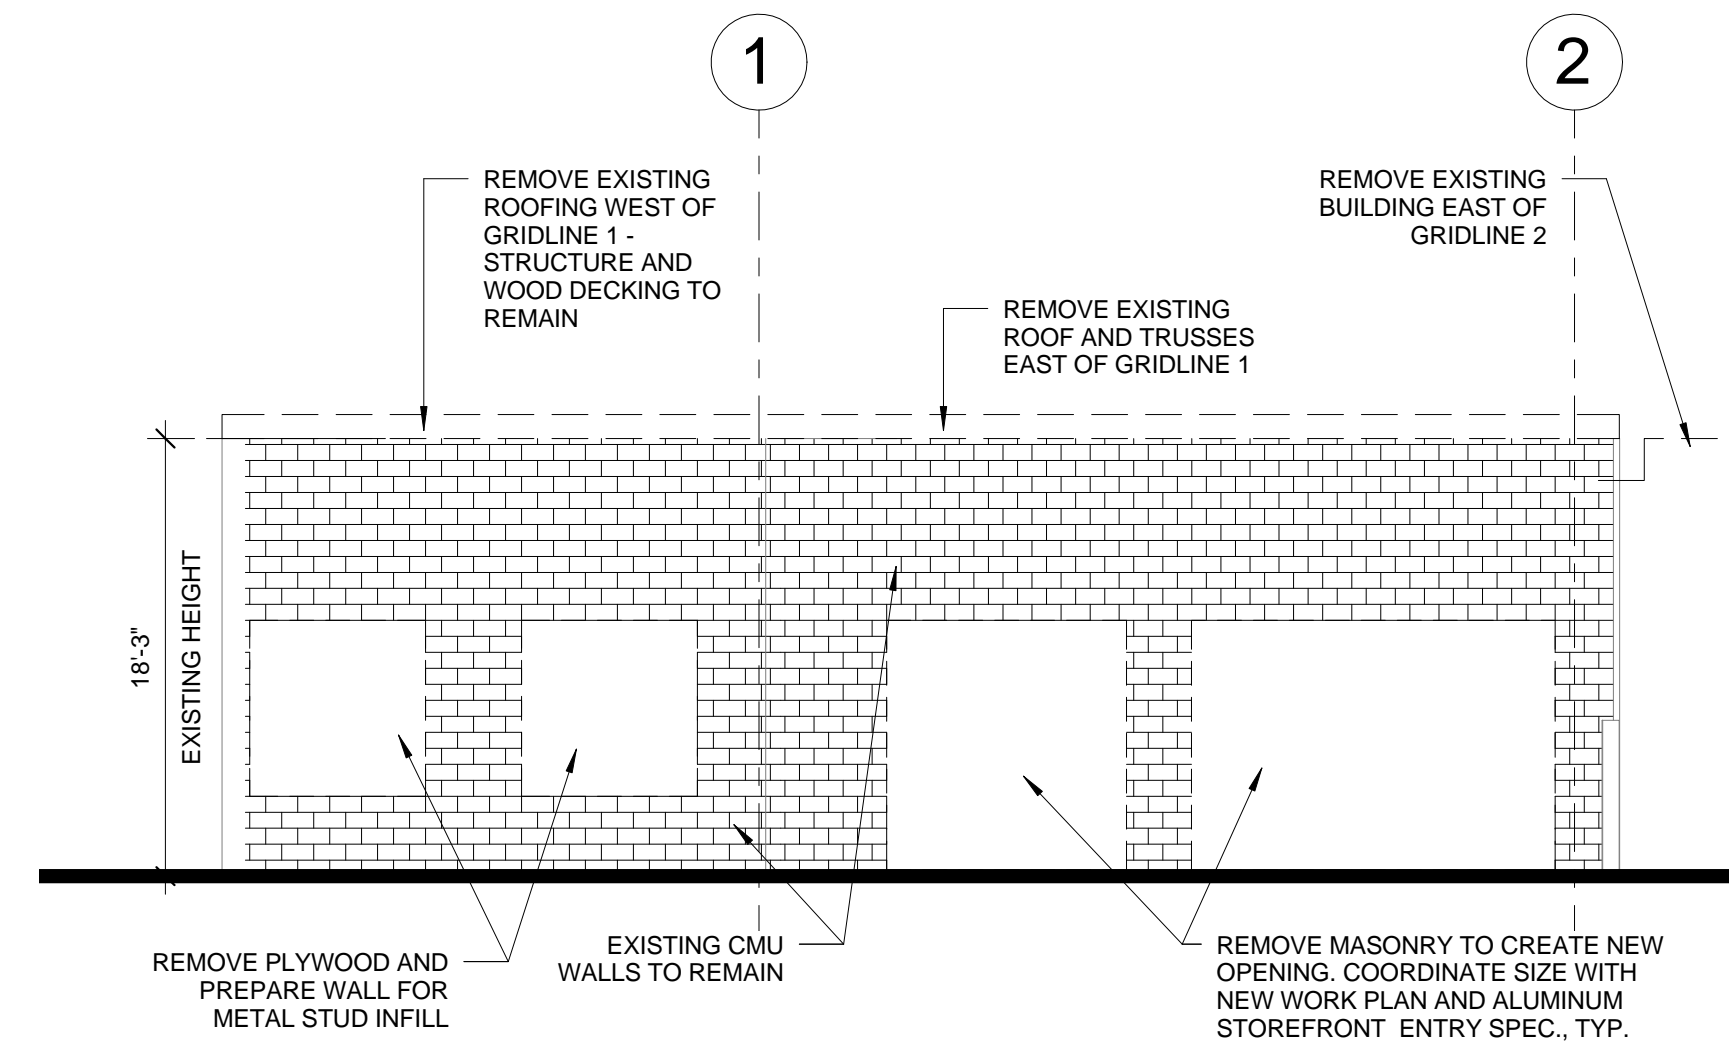


**2 | BUILDING A SOUTH ELEVATION - EXISTING/DEMO**  
1/8" = 1'-0"

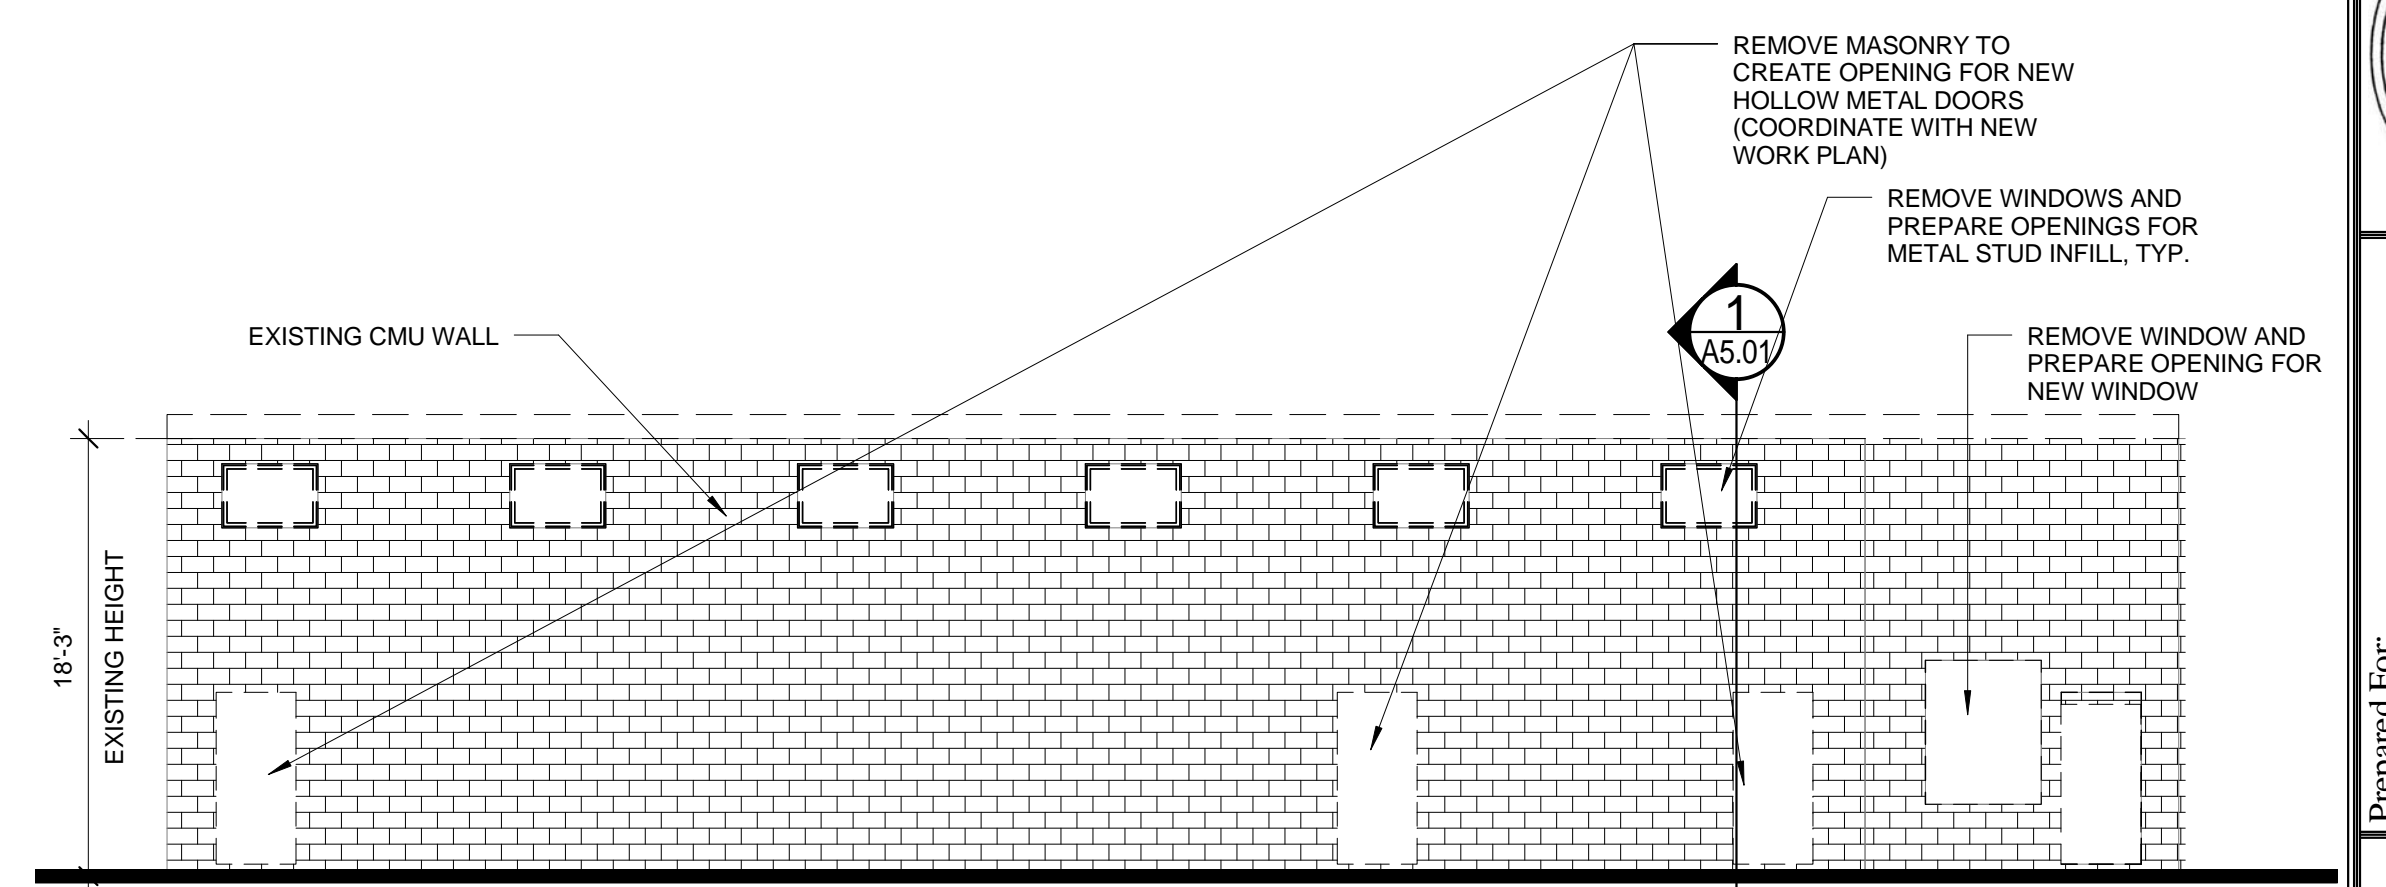


**3 | BUILDING A WEST ELEVATION - EXISTING/DEMO**  
1/8" = 1'-0"

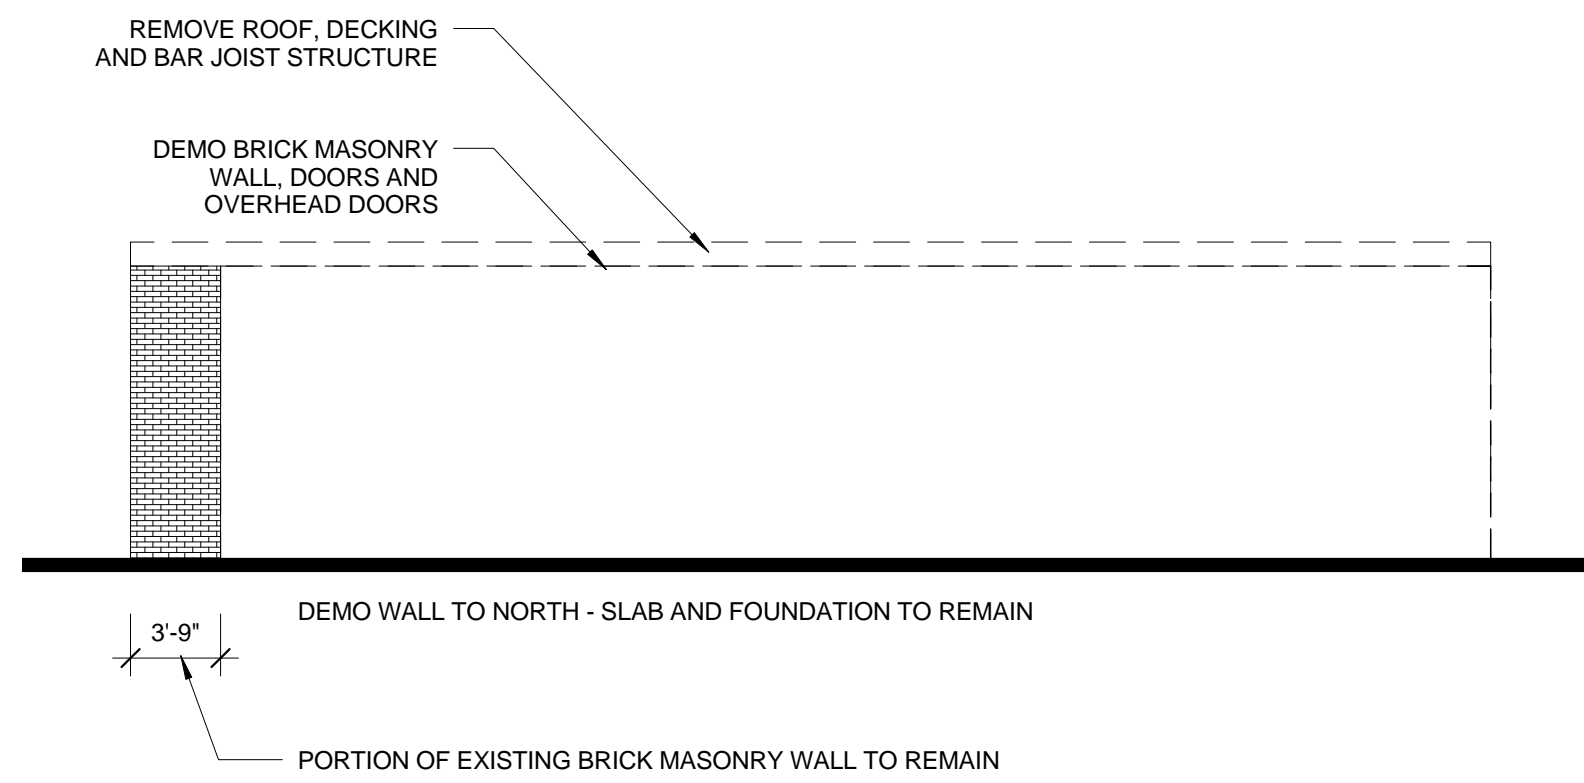

**4 | BUILDING B EAST ELEVATION - EXISTING/DEMO**  
1/8" = 1'-0"

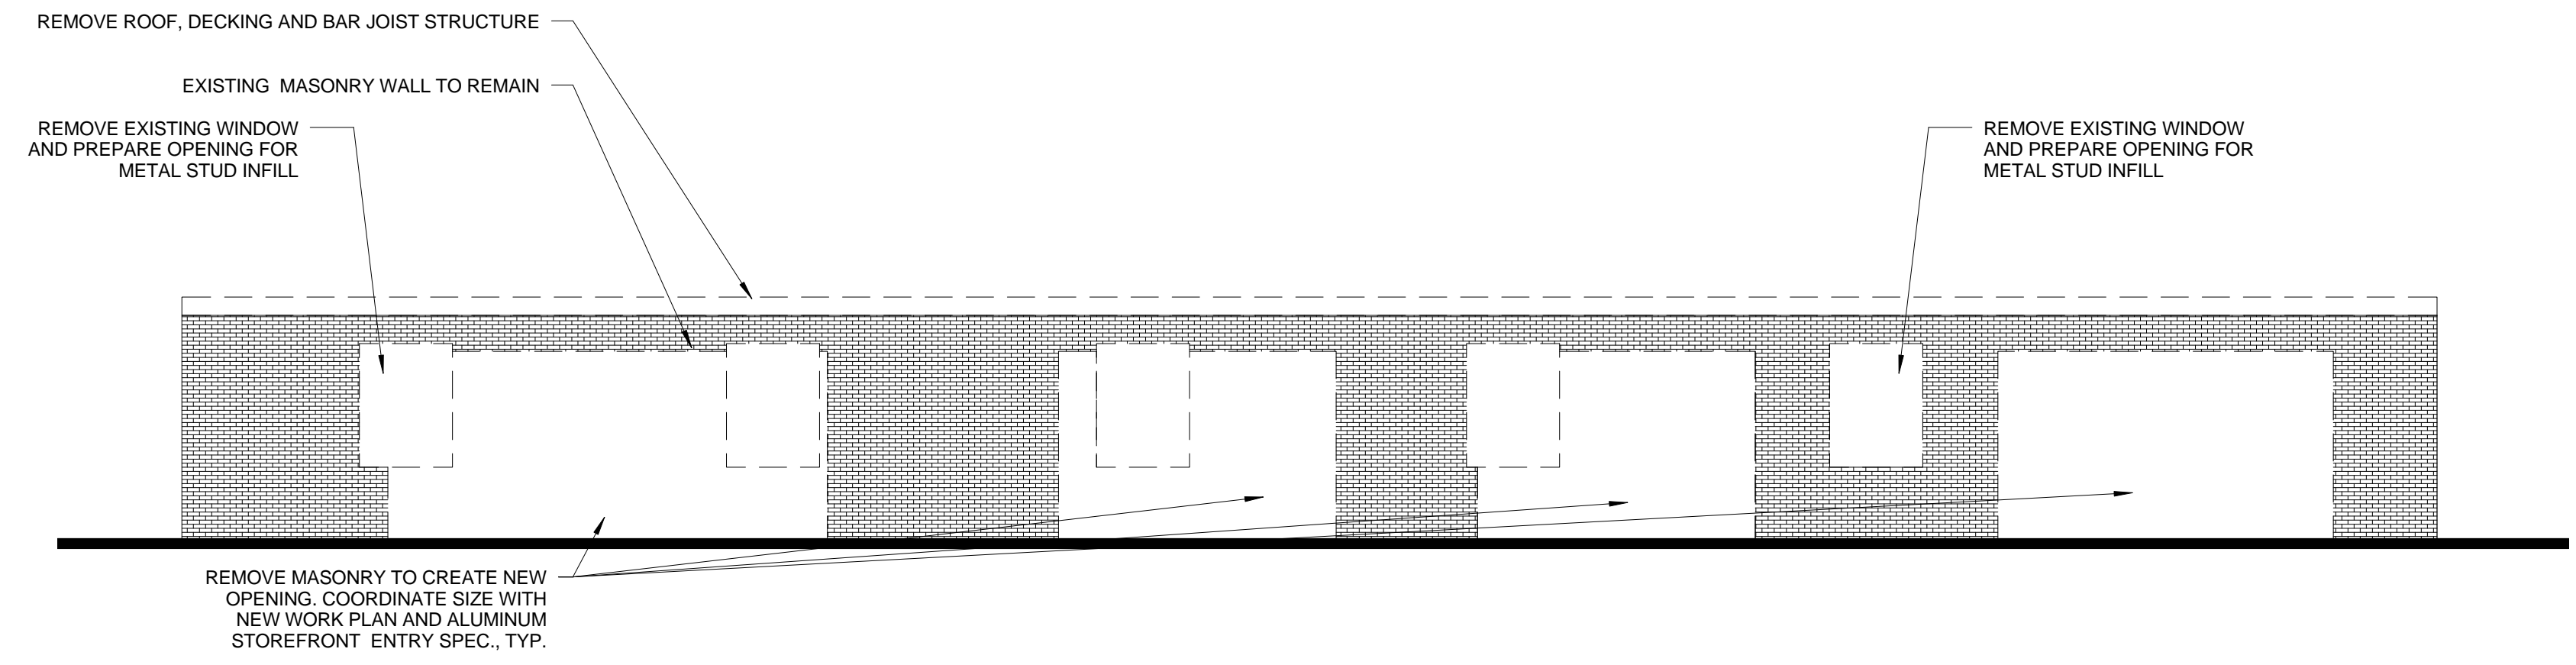

**5 | BUILDING B SOUTH ELEVATION - EXISTING/DEMO**  
1/8" = 1'-0"

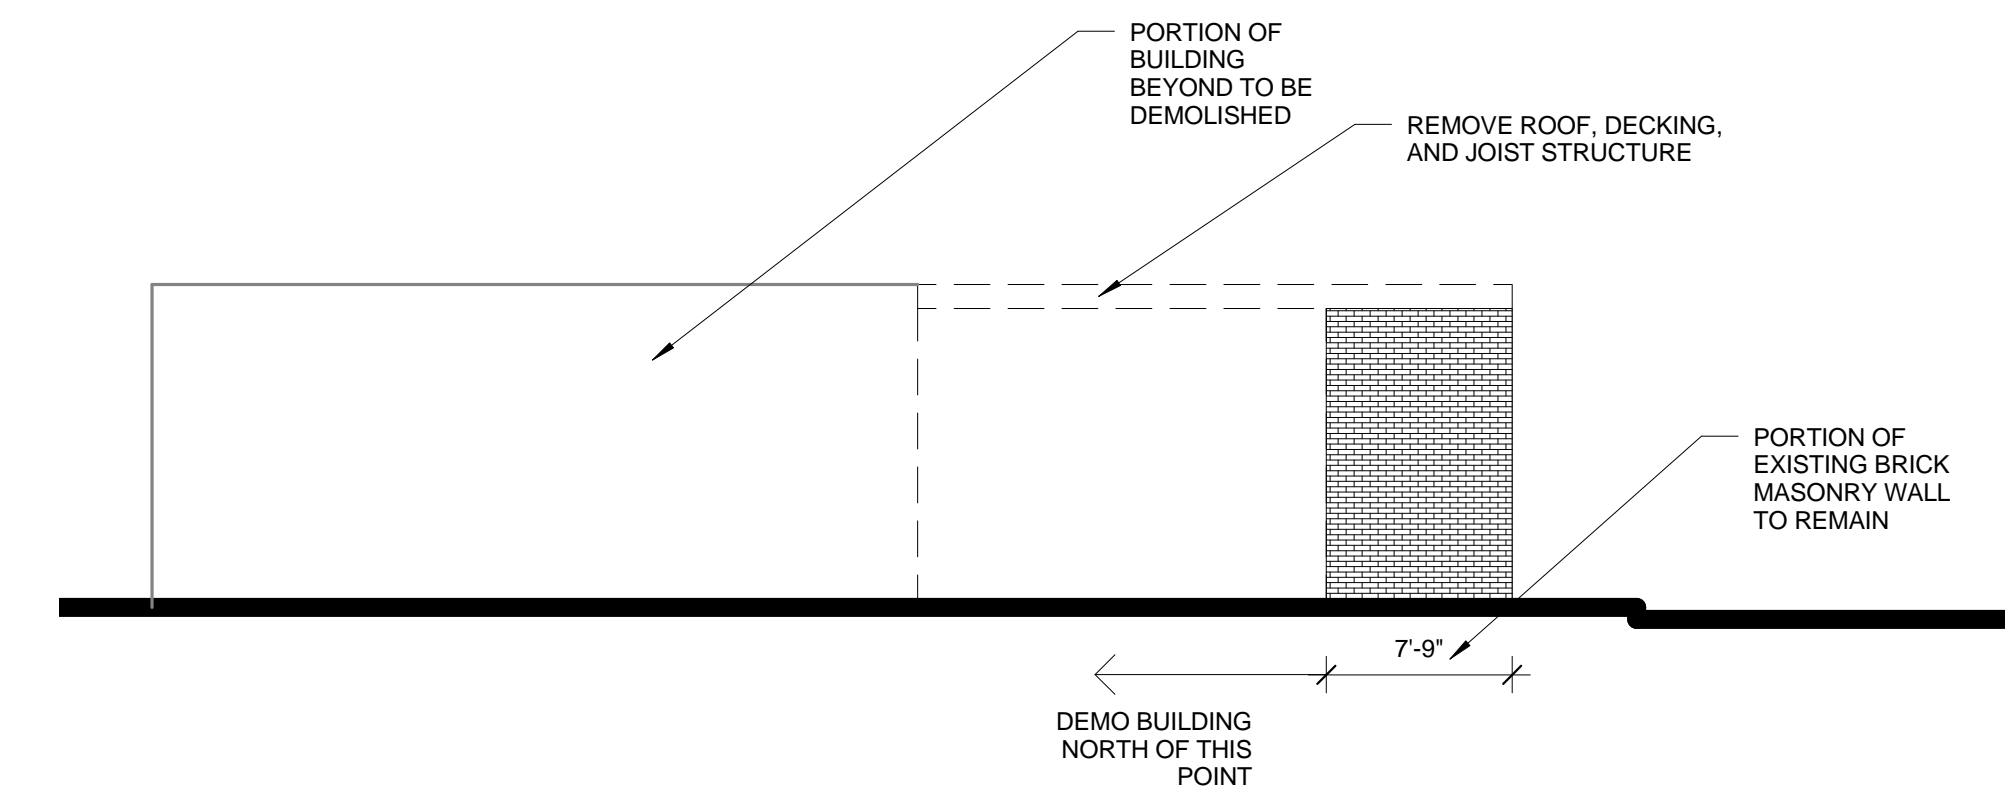

**6 | BUILDING B WEST ELEVATION - EXISTING/DEMO**  
1/8" = 1'-0"

Prepared For:

Consultant:

**ARCHETYPE** architects  
48 Union Wharf Portland, Maine 04101  
(207) 772-6022 Fax (207) 772-4056

Project: **Century Tire**

Revisions:

Scale: 1/8" = 1'-0"

Date: 03-16-2015

**EXISTING/DEMO ELEVATIONS**

**A0.12**