

Prepared For:

Consultant:

ARCHETYPE
architects
48 Union Wharf Portland, Maine 04101
(207) 772-6022 ARCHETYPE@ARCHETYPEPA.COM


Project:
Century Tire

Revisions:

Date: 03-16-2015
Scale: 1/8" = 1'-0"

BUILDING B ROOF PLAN

A1.03

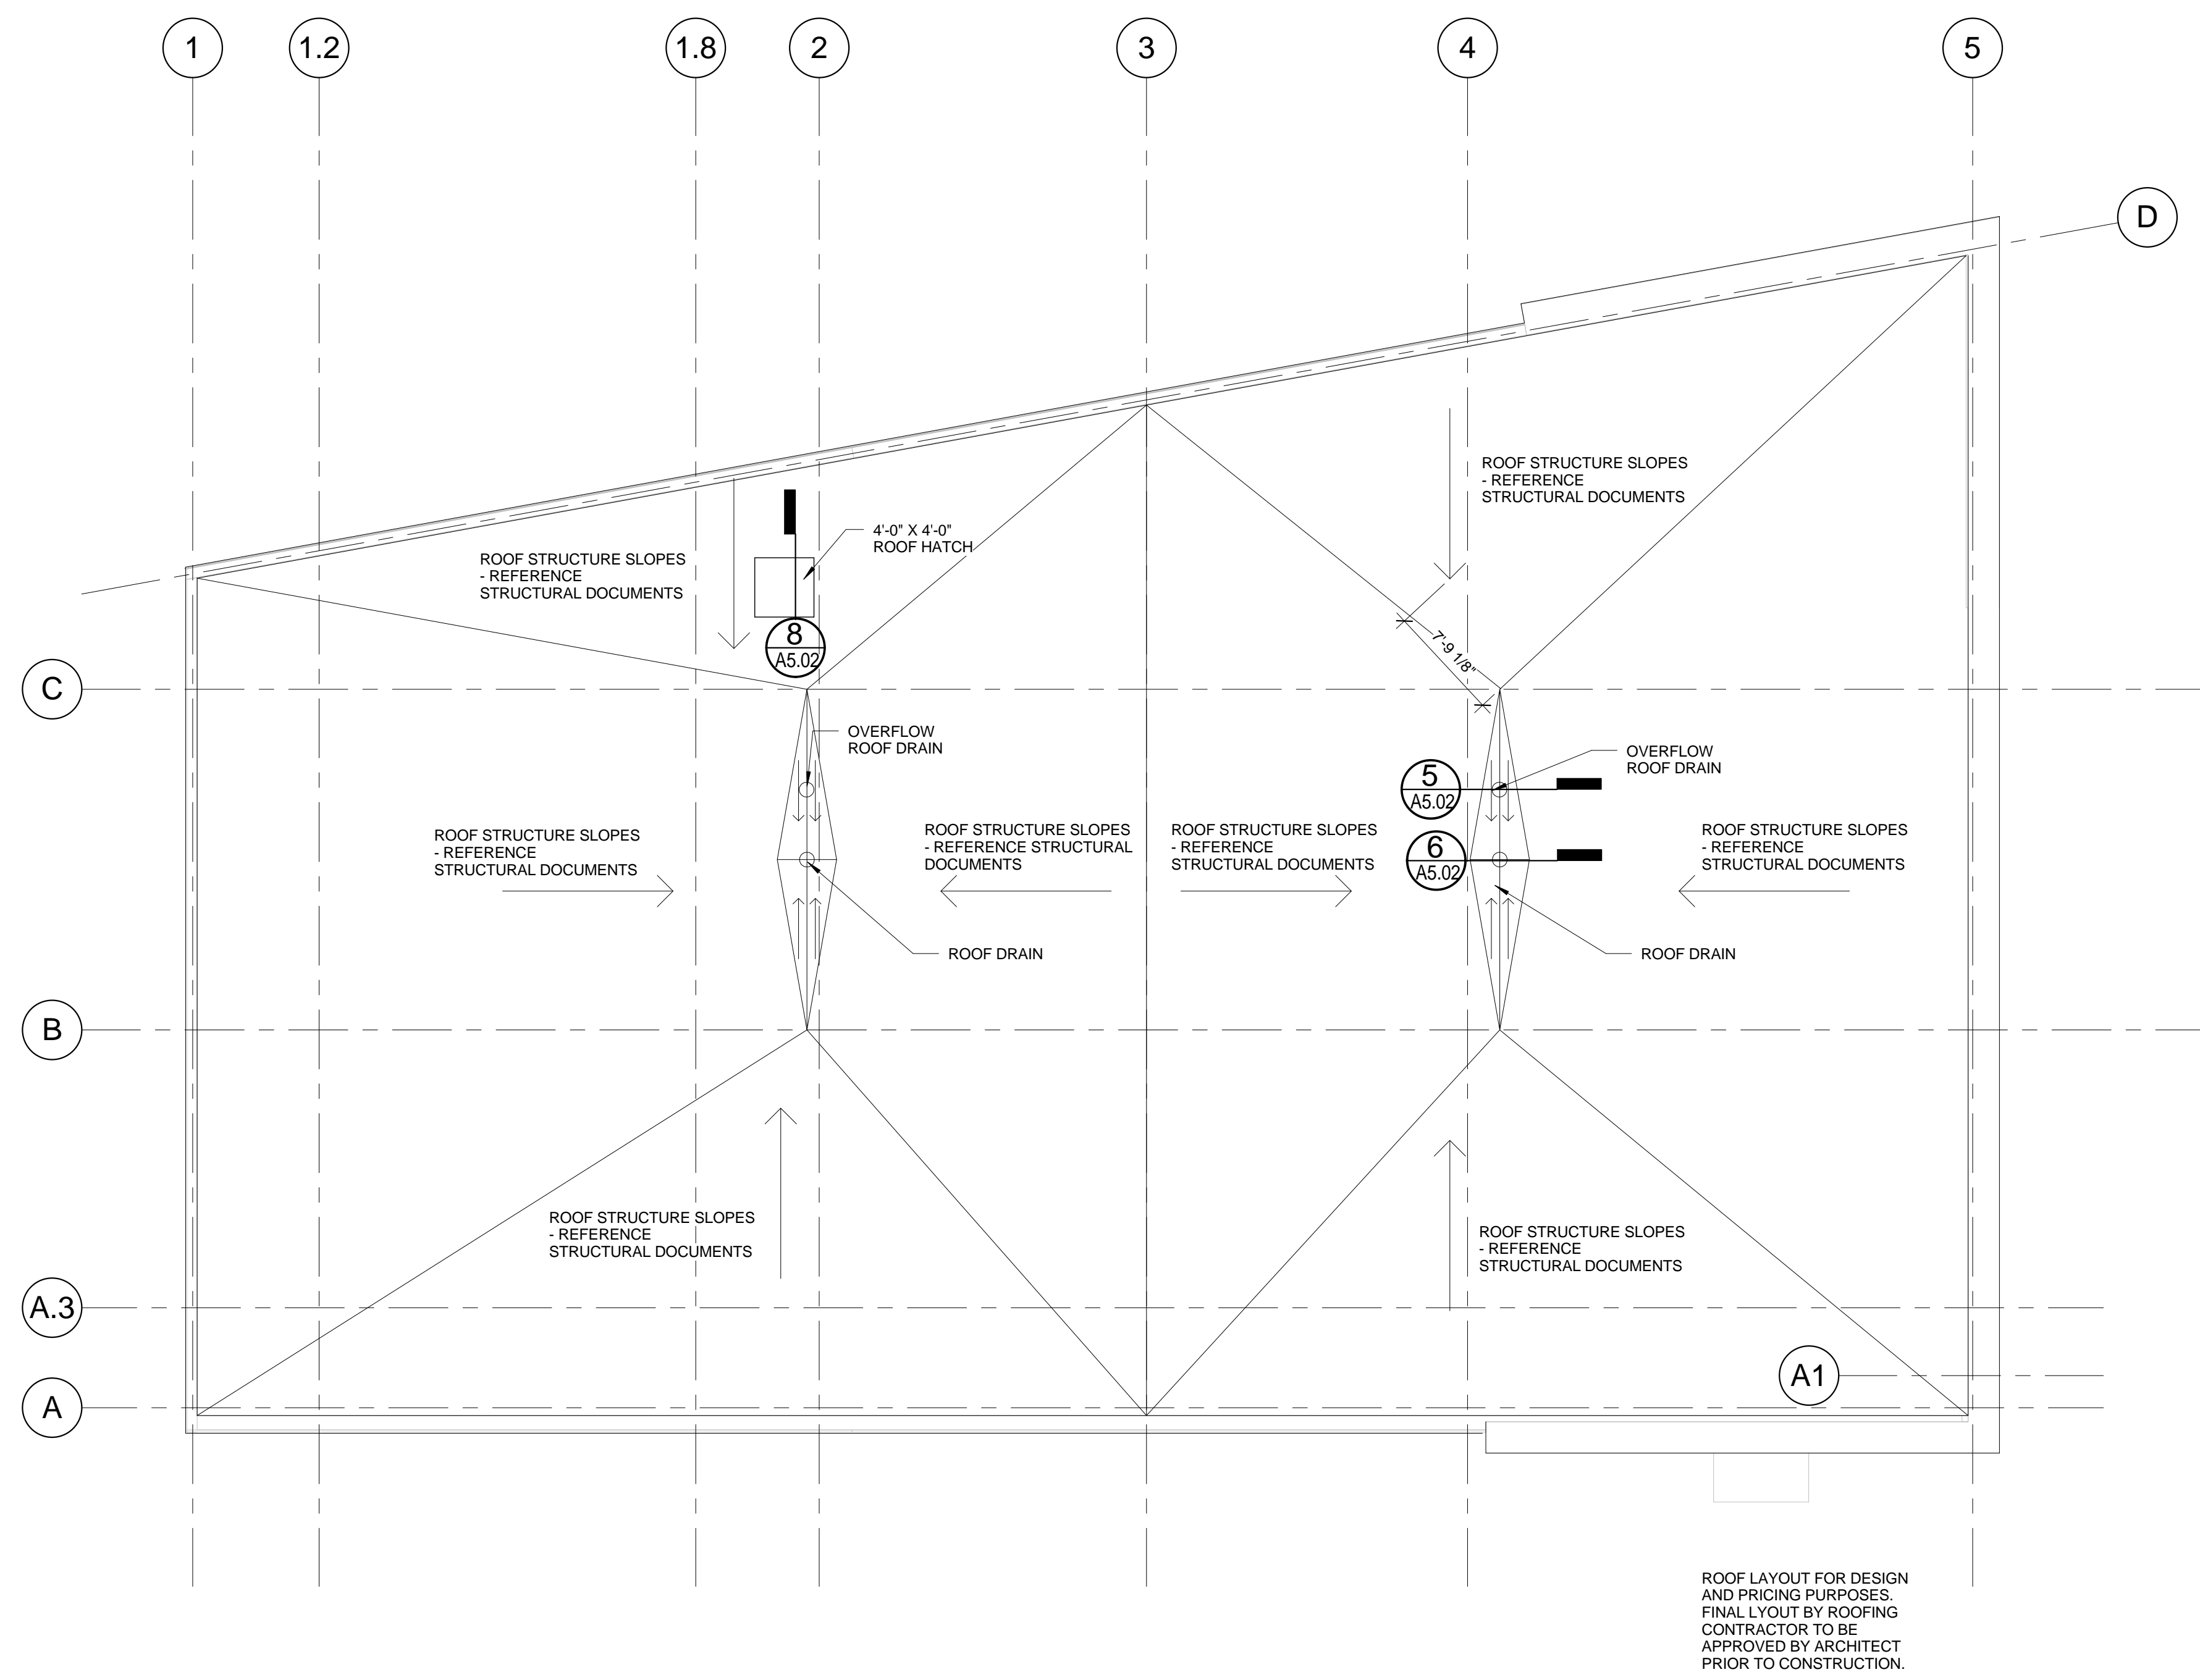

1 | BUILDING B ROOF PLAN
1/8" = 1'-0"