




SIDING COLORS
 COLOR A = GRAY (TILE)
 COLOR B = T.B.D. (DELTA UNA CLAD METAL SIDING)
 COLOR C = WHITE (DELTA UNA CLAD METAL SIDING)

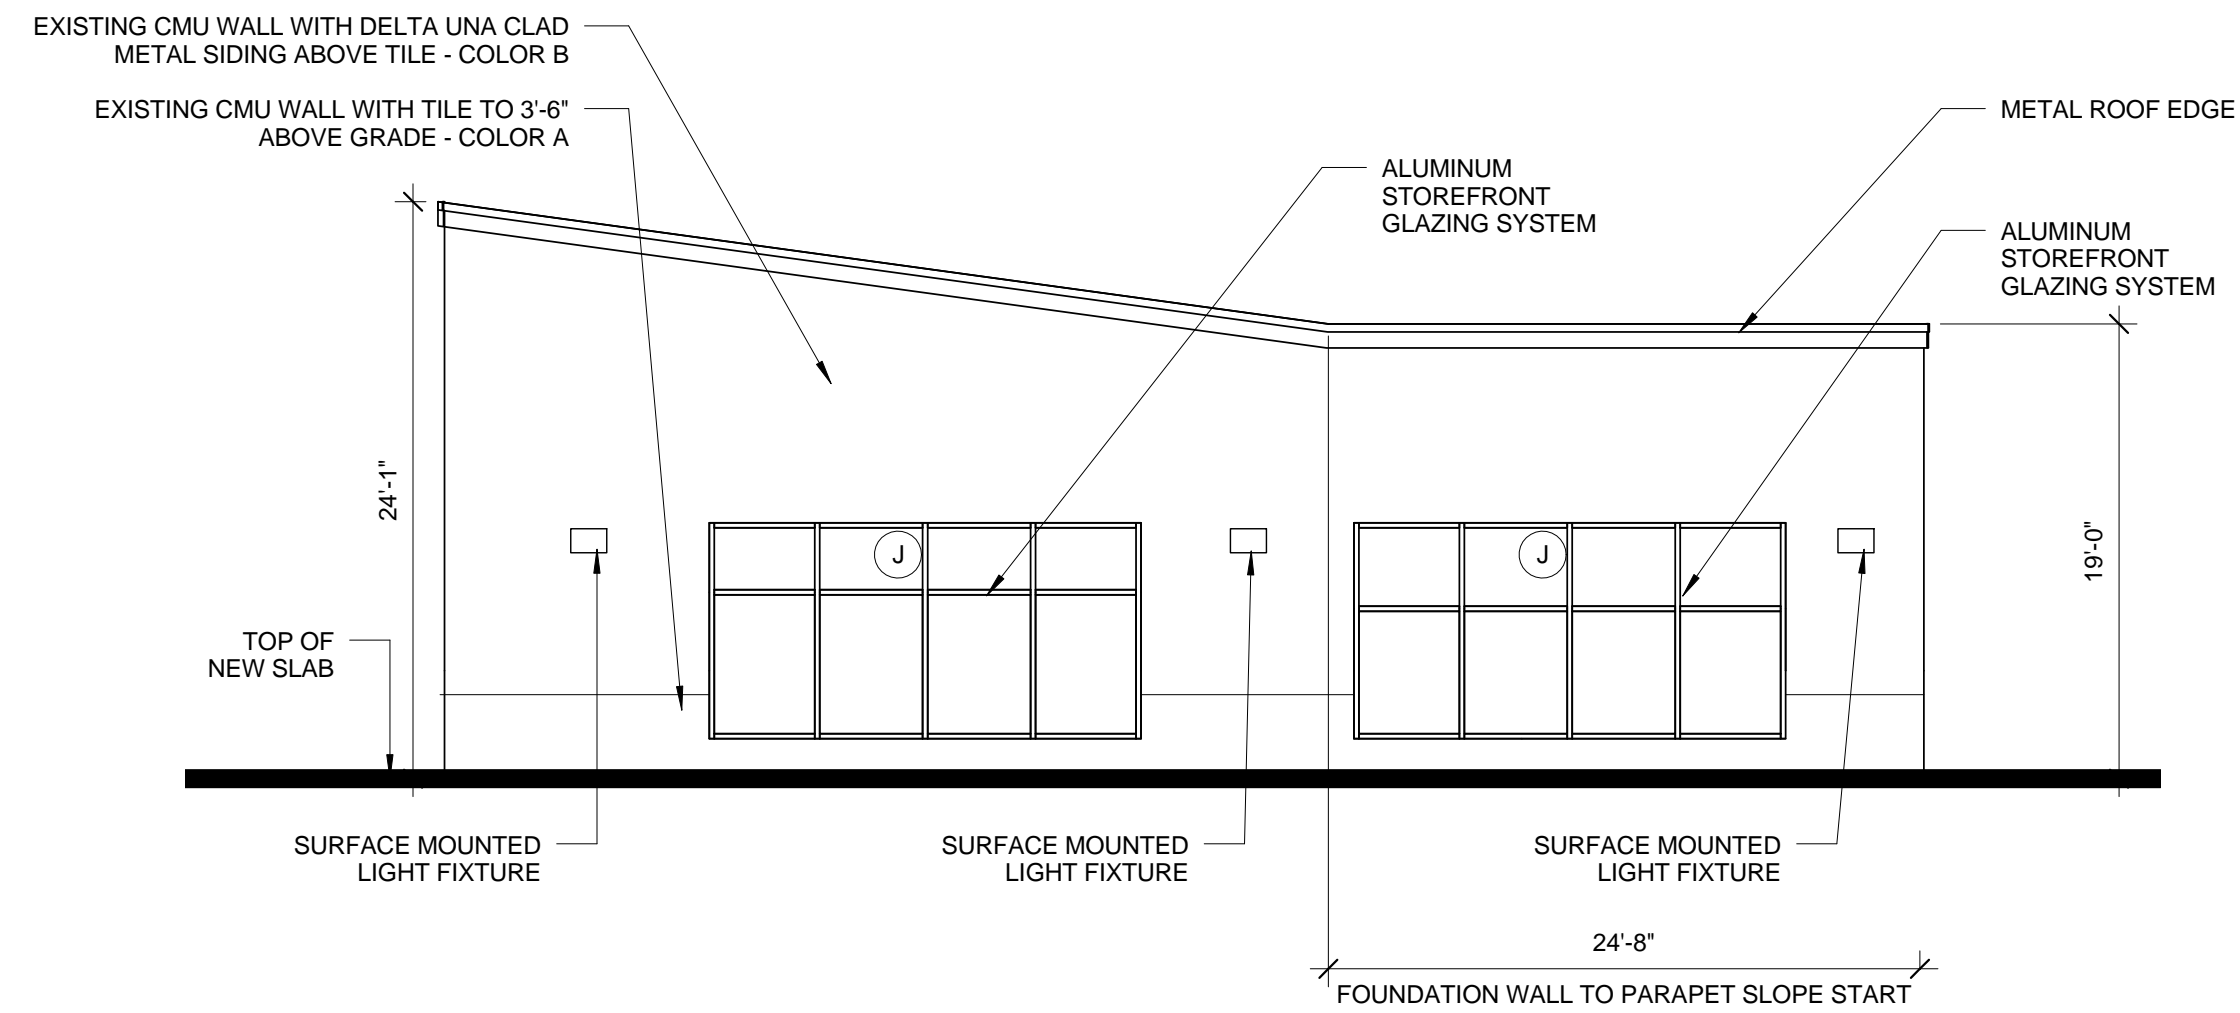


4 | BUILDING A NORTH ELEVATION
 1/8" = 1'-0"

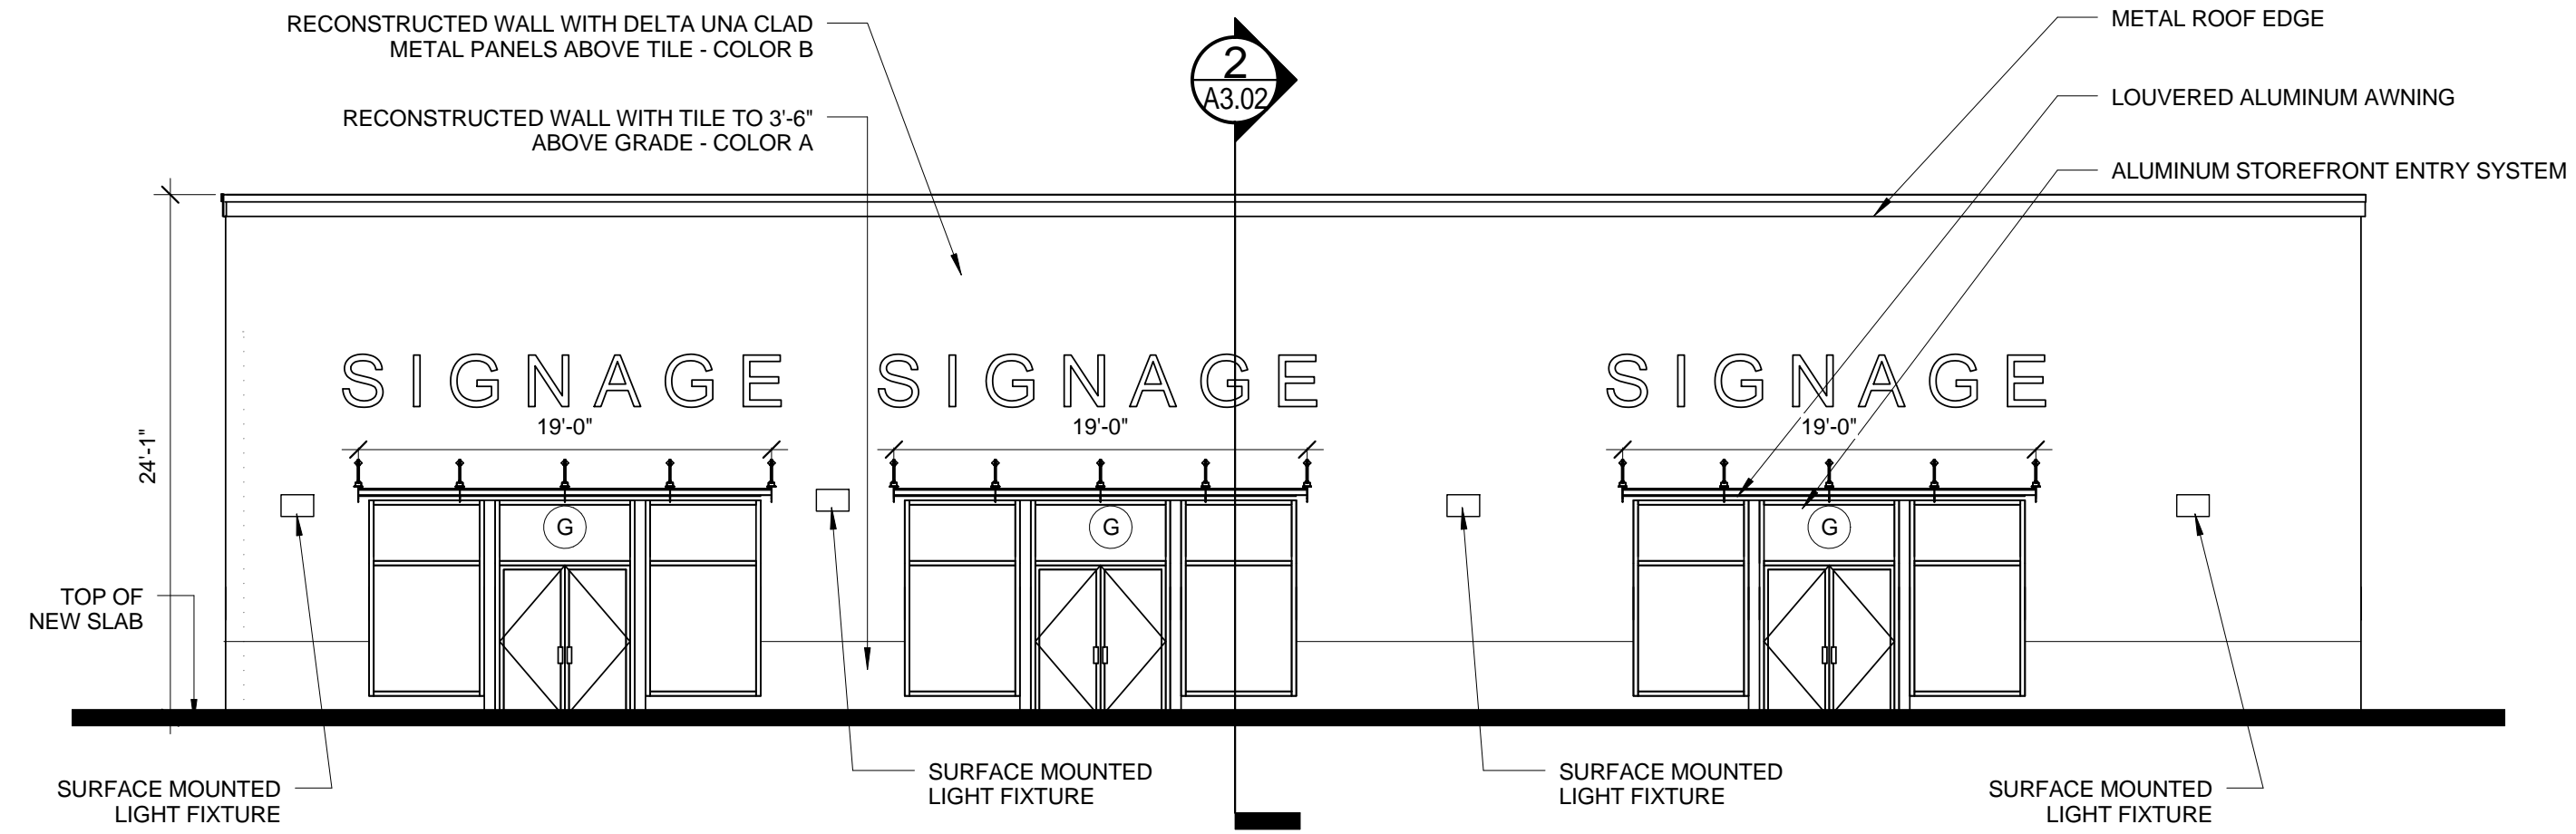



3 | BUILDING A EAST ELEVATION
 1/8" = 1'-0"

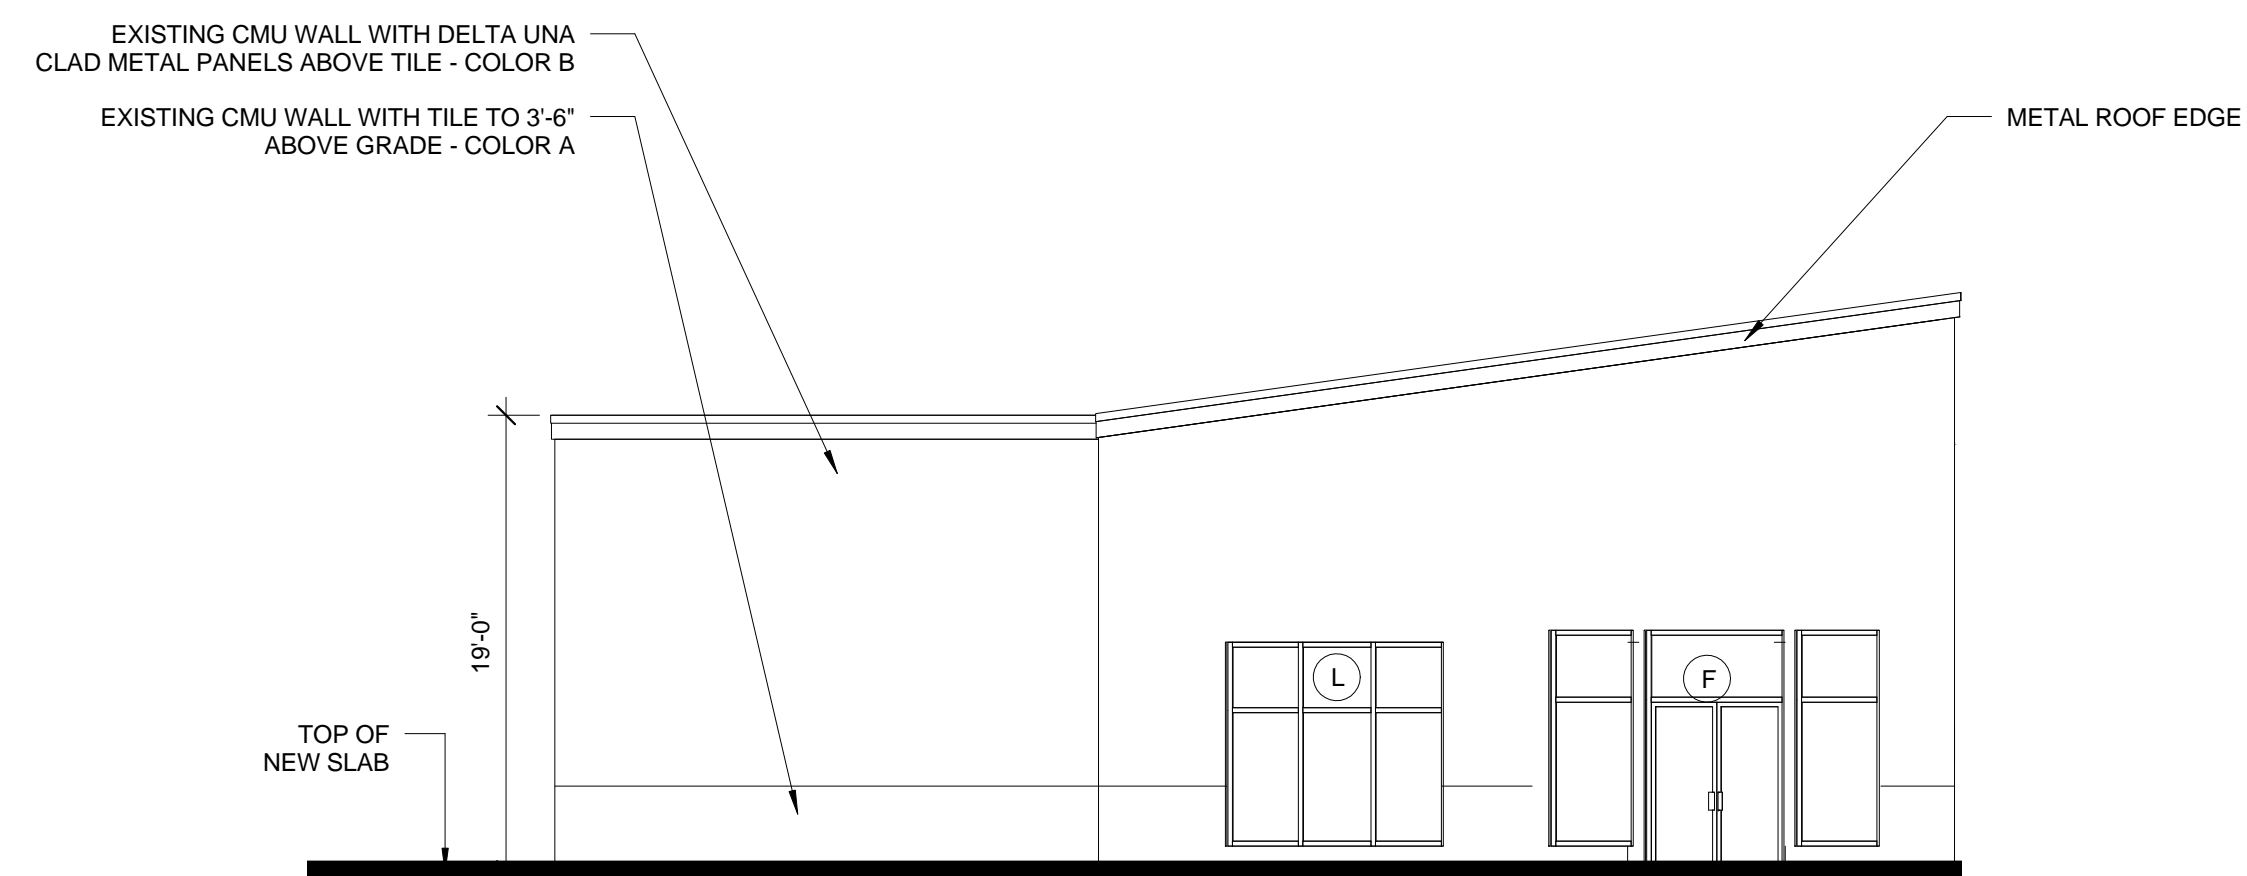

2 | BUILDING A SOUTH ELEVATION
 1/8" = 1'-0"

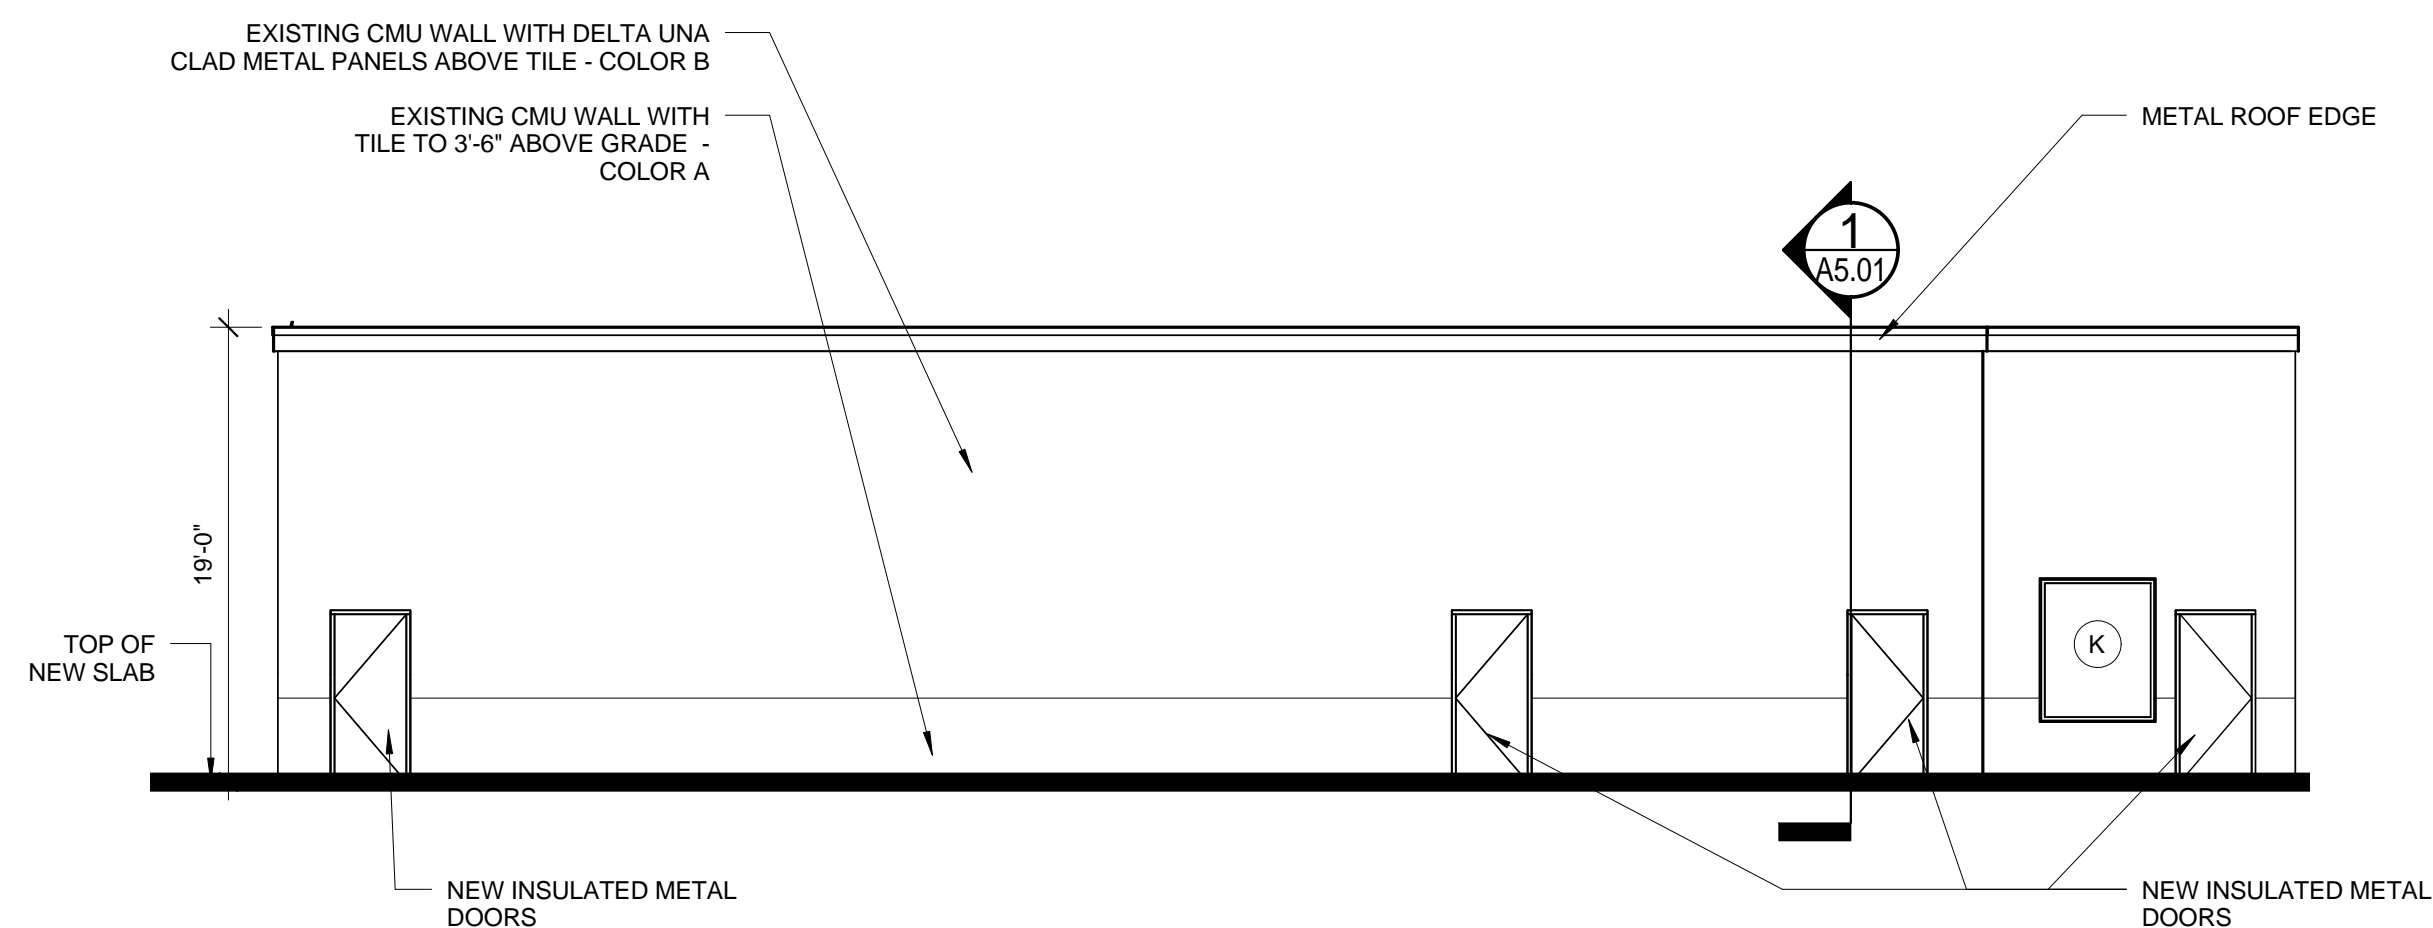

1 | BUILDING A WEST ELEVATION
 1/8" = 1'-0"

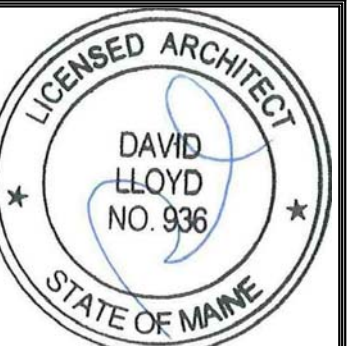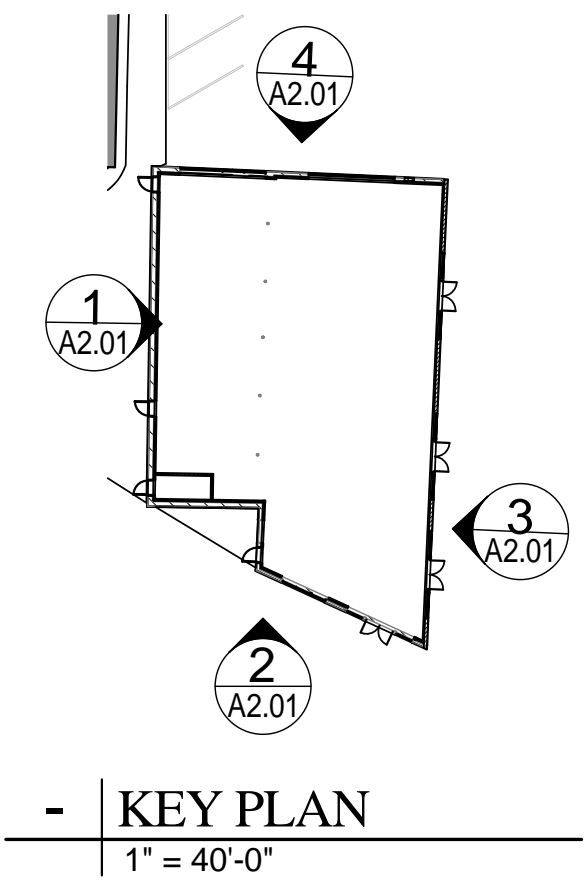

Prepared For: _____
 Address _____
 City, State _____

Consultant:

ARCHETYPE
 architects
 48 Union Wharf Portland, Maine 04101
 (207) 772-6022 ARCHETYPE@ARCHETYPEPA.COM

Project: Century Tire

Revisions:

Date: 03-16-2015
 Scale: As indicated

**BUILDING A
 ELEVATIONS**

A2.01