

Address
City, State

Prepared For:

Consultant:



Architect:
ARCHETYPE
architects
48 Union Wharf Portland, Maine 04101
(207) 772-6022 ARCHETYPE@ARCHETYPEA.COM

Project:
Century Tire

Revisions:
1 | Date 1 | Revision 1

Date: 03-16-2015
Scale: 1/8" = 1'-0"
BUILDING A PLAN

A1.01

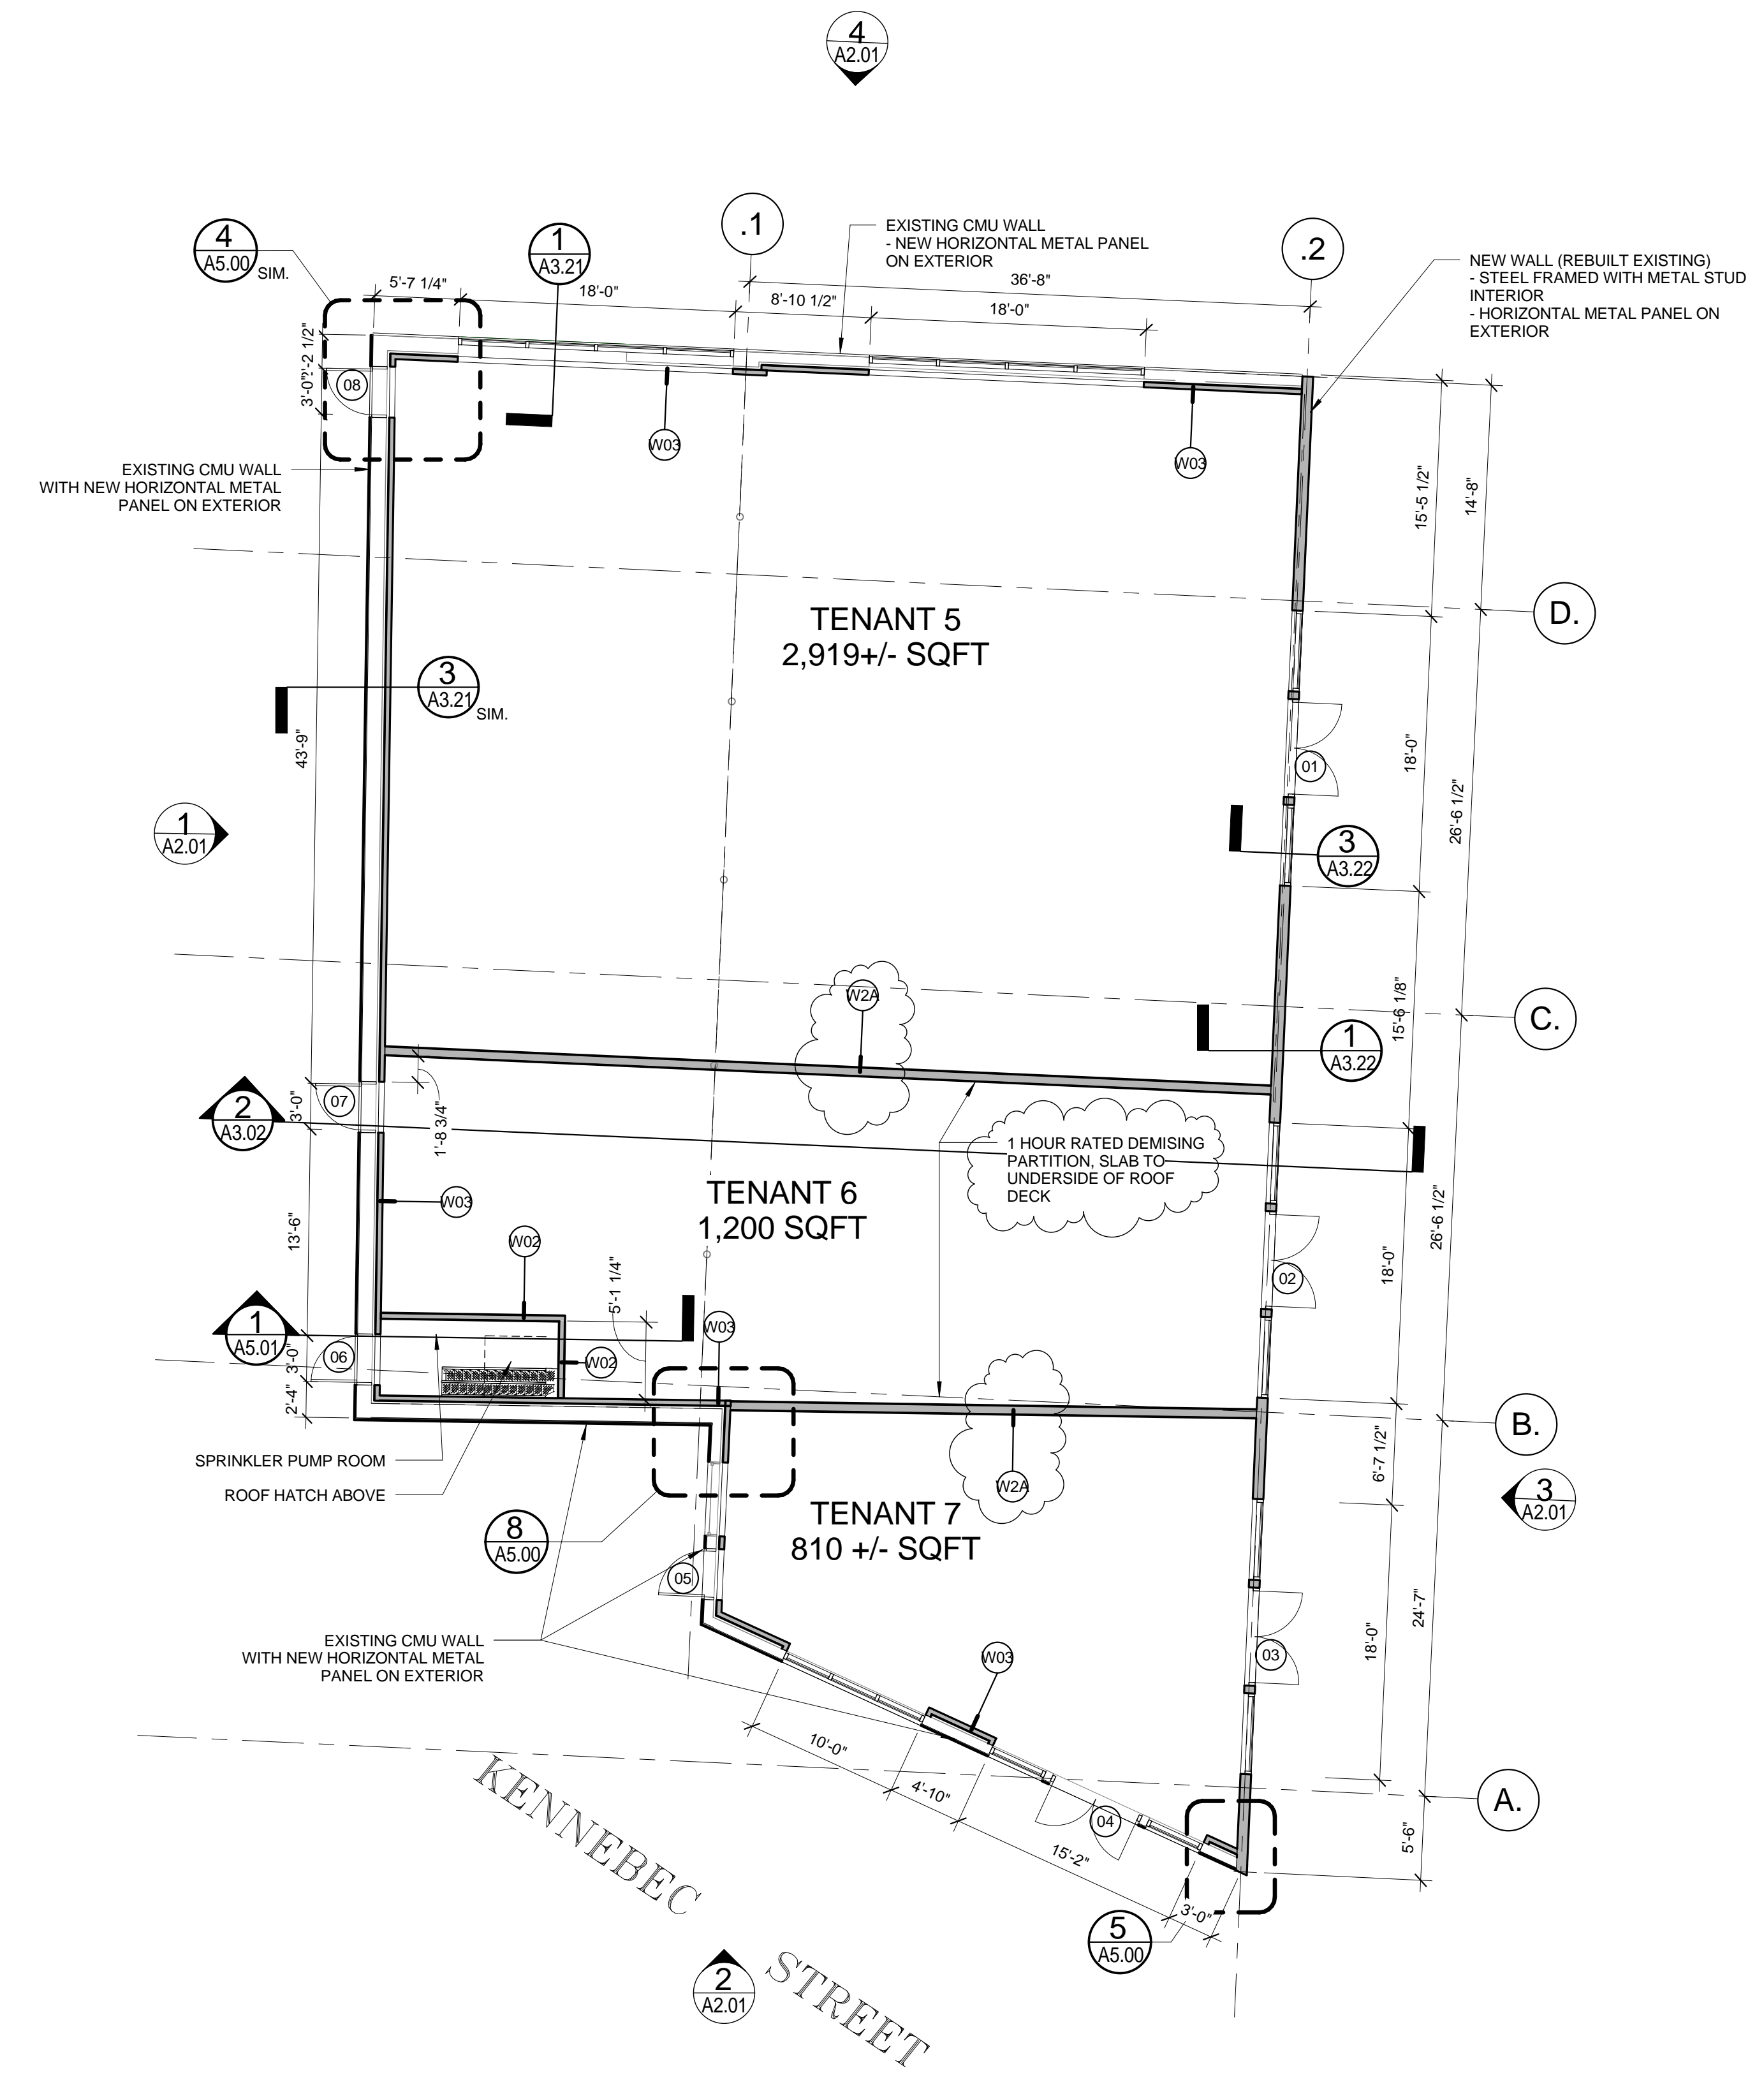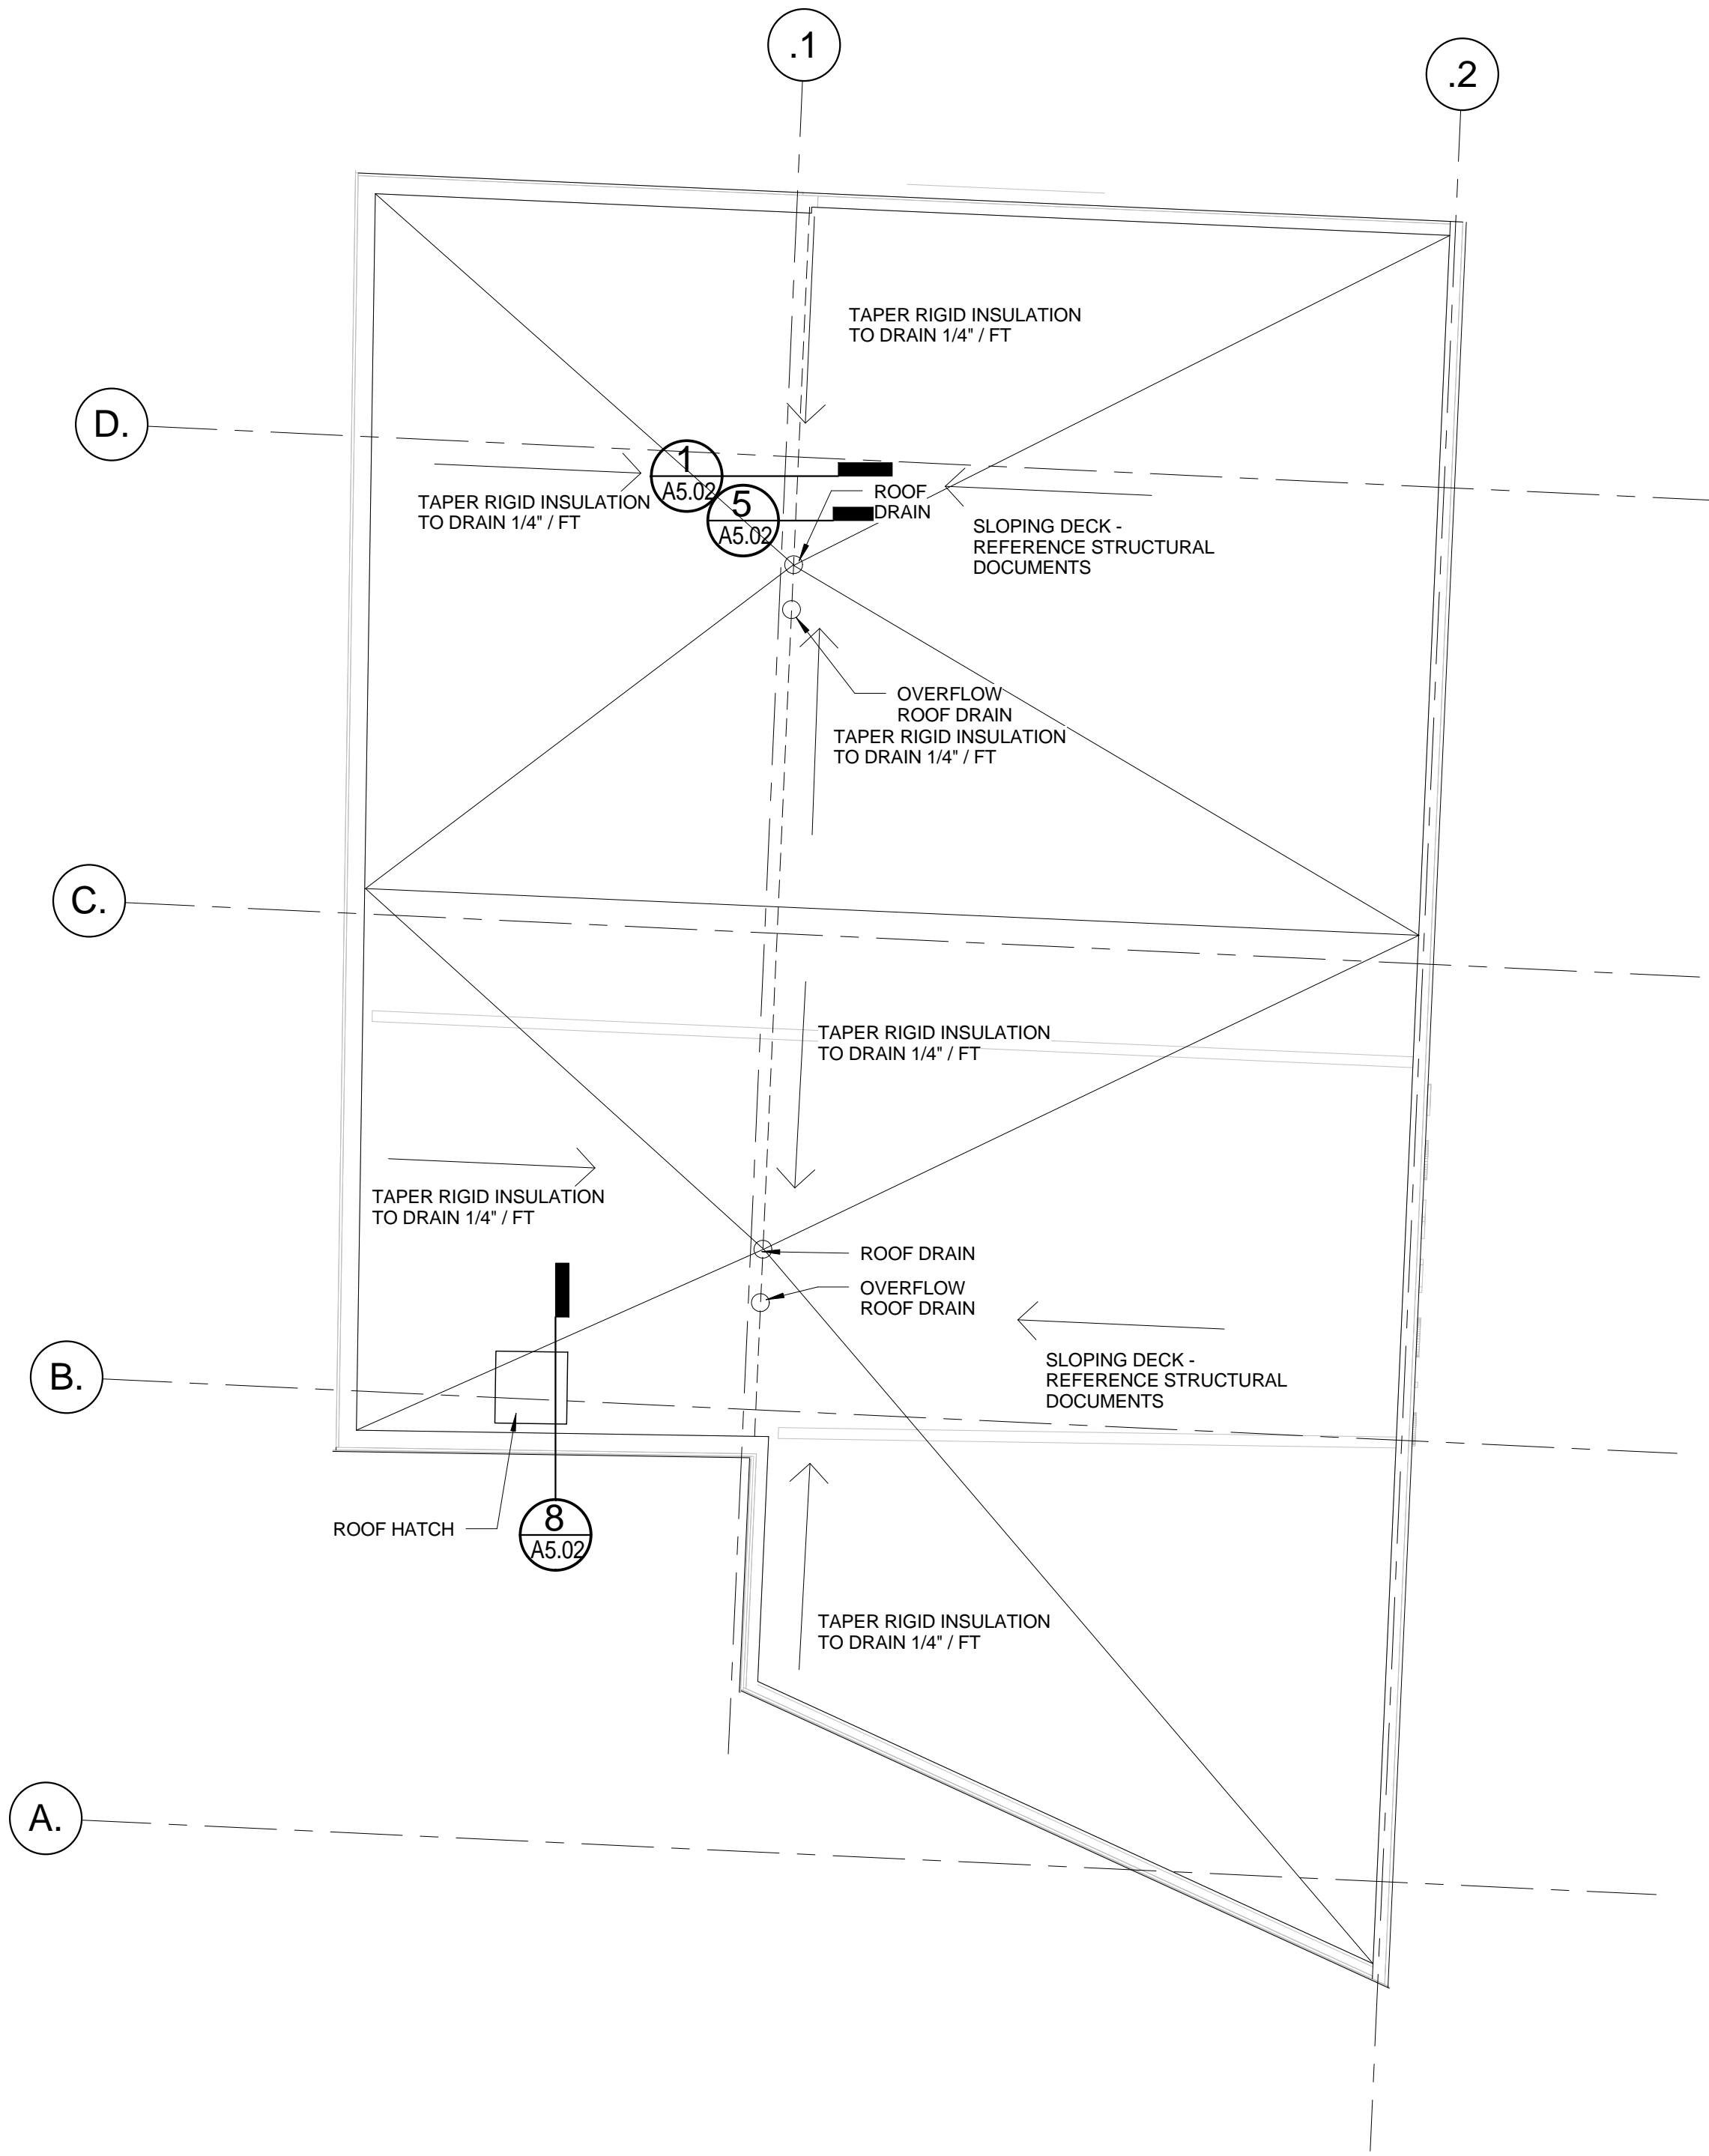

KENNEBEC STREET

1 BUILDING A ROOF PLAN
1/8" = 1'-0"

2 BUILDING A FLOOR PLAN
1/8" = 1'-0"