

Address  
City, State

Prepared For:

Consultant:

Architect:  
**ARCHETYPE**  
architects  
48 Union Wharf Portland, Maine 04101  
(207) 772-6022 ARCHETYPE@ARCHETYPEPA.COM

Project:  
Century Tire



Revisions:  
1 | Date 1 | Revision 1

Scale:  
1/8" = 1'-0"

Date:  
03-16-2015

BUILDING A PLAN

A1.01

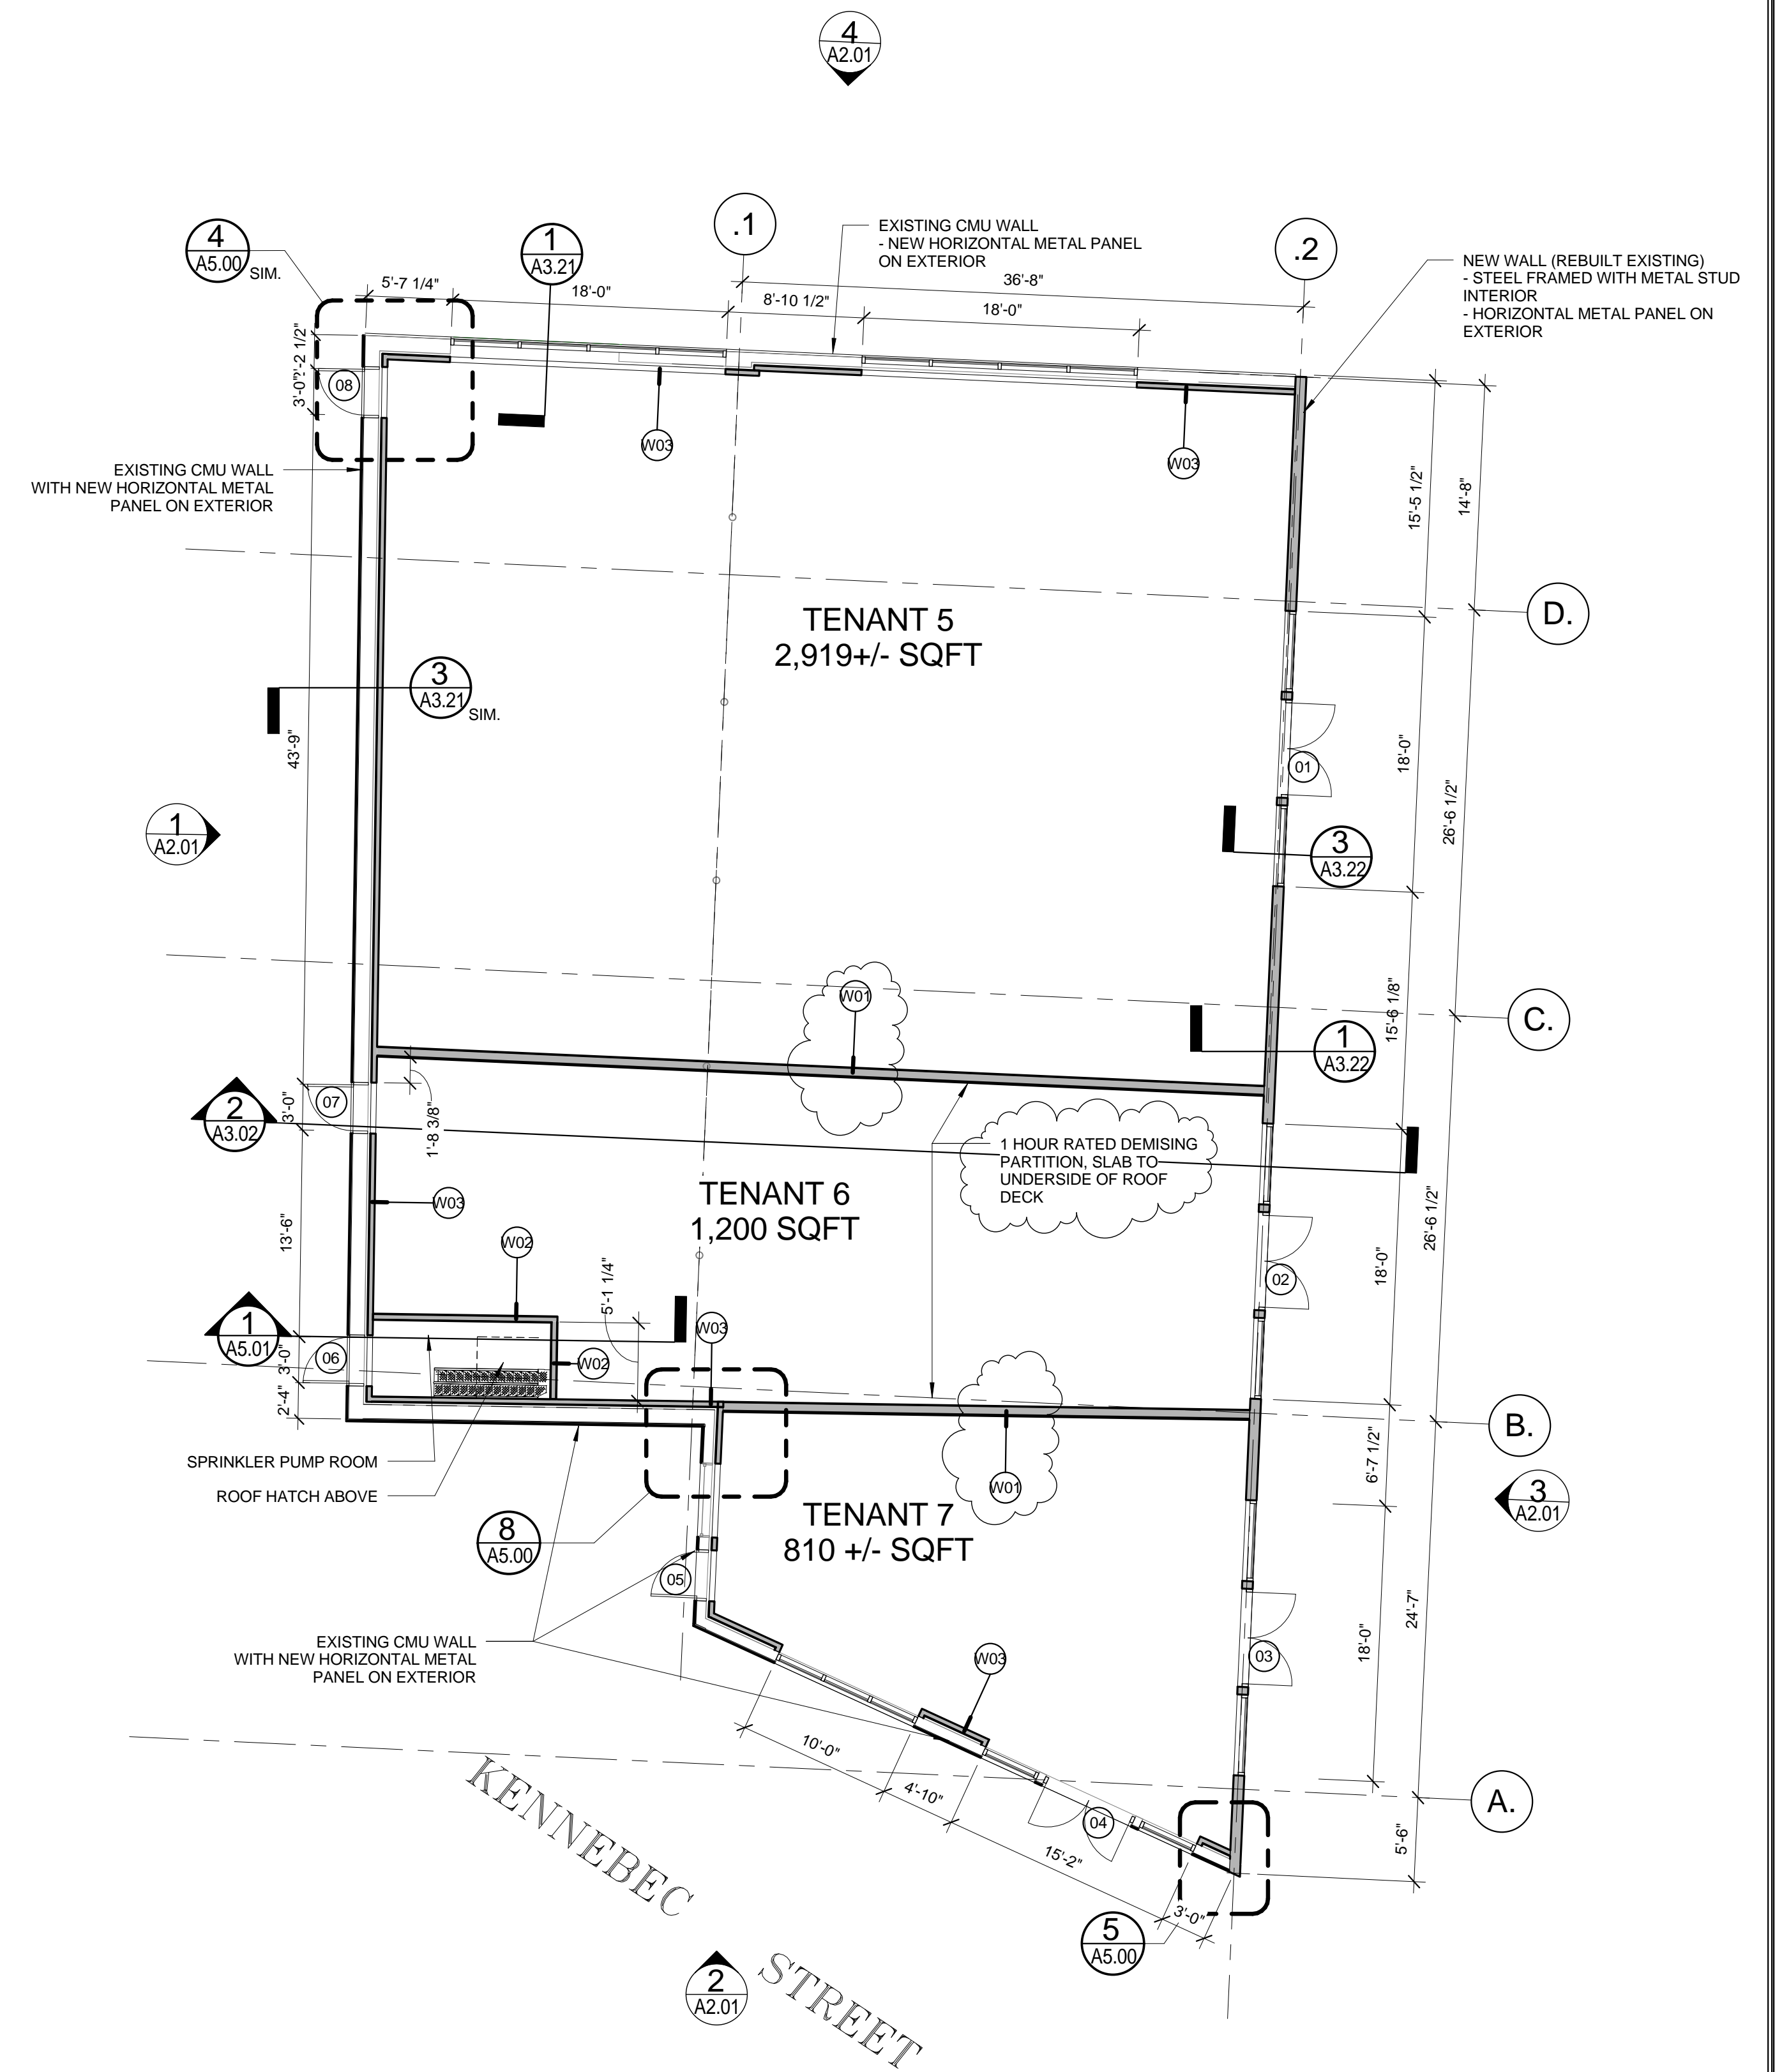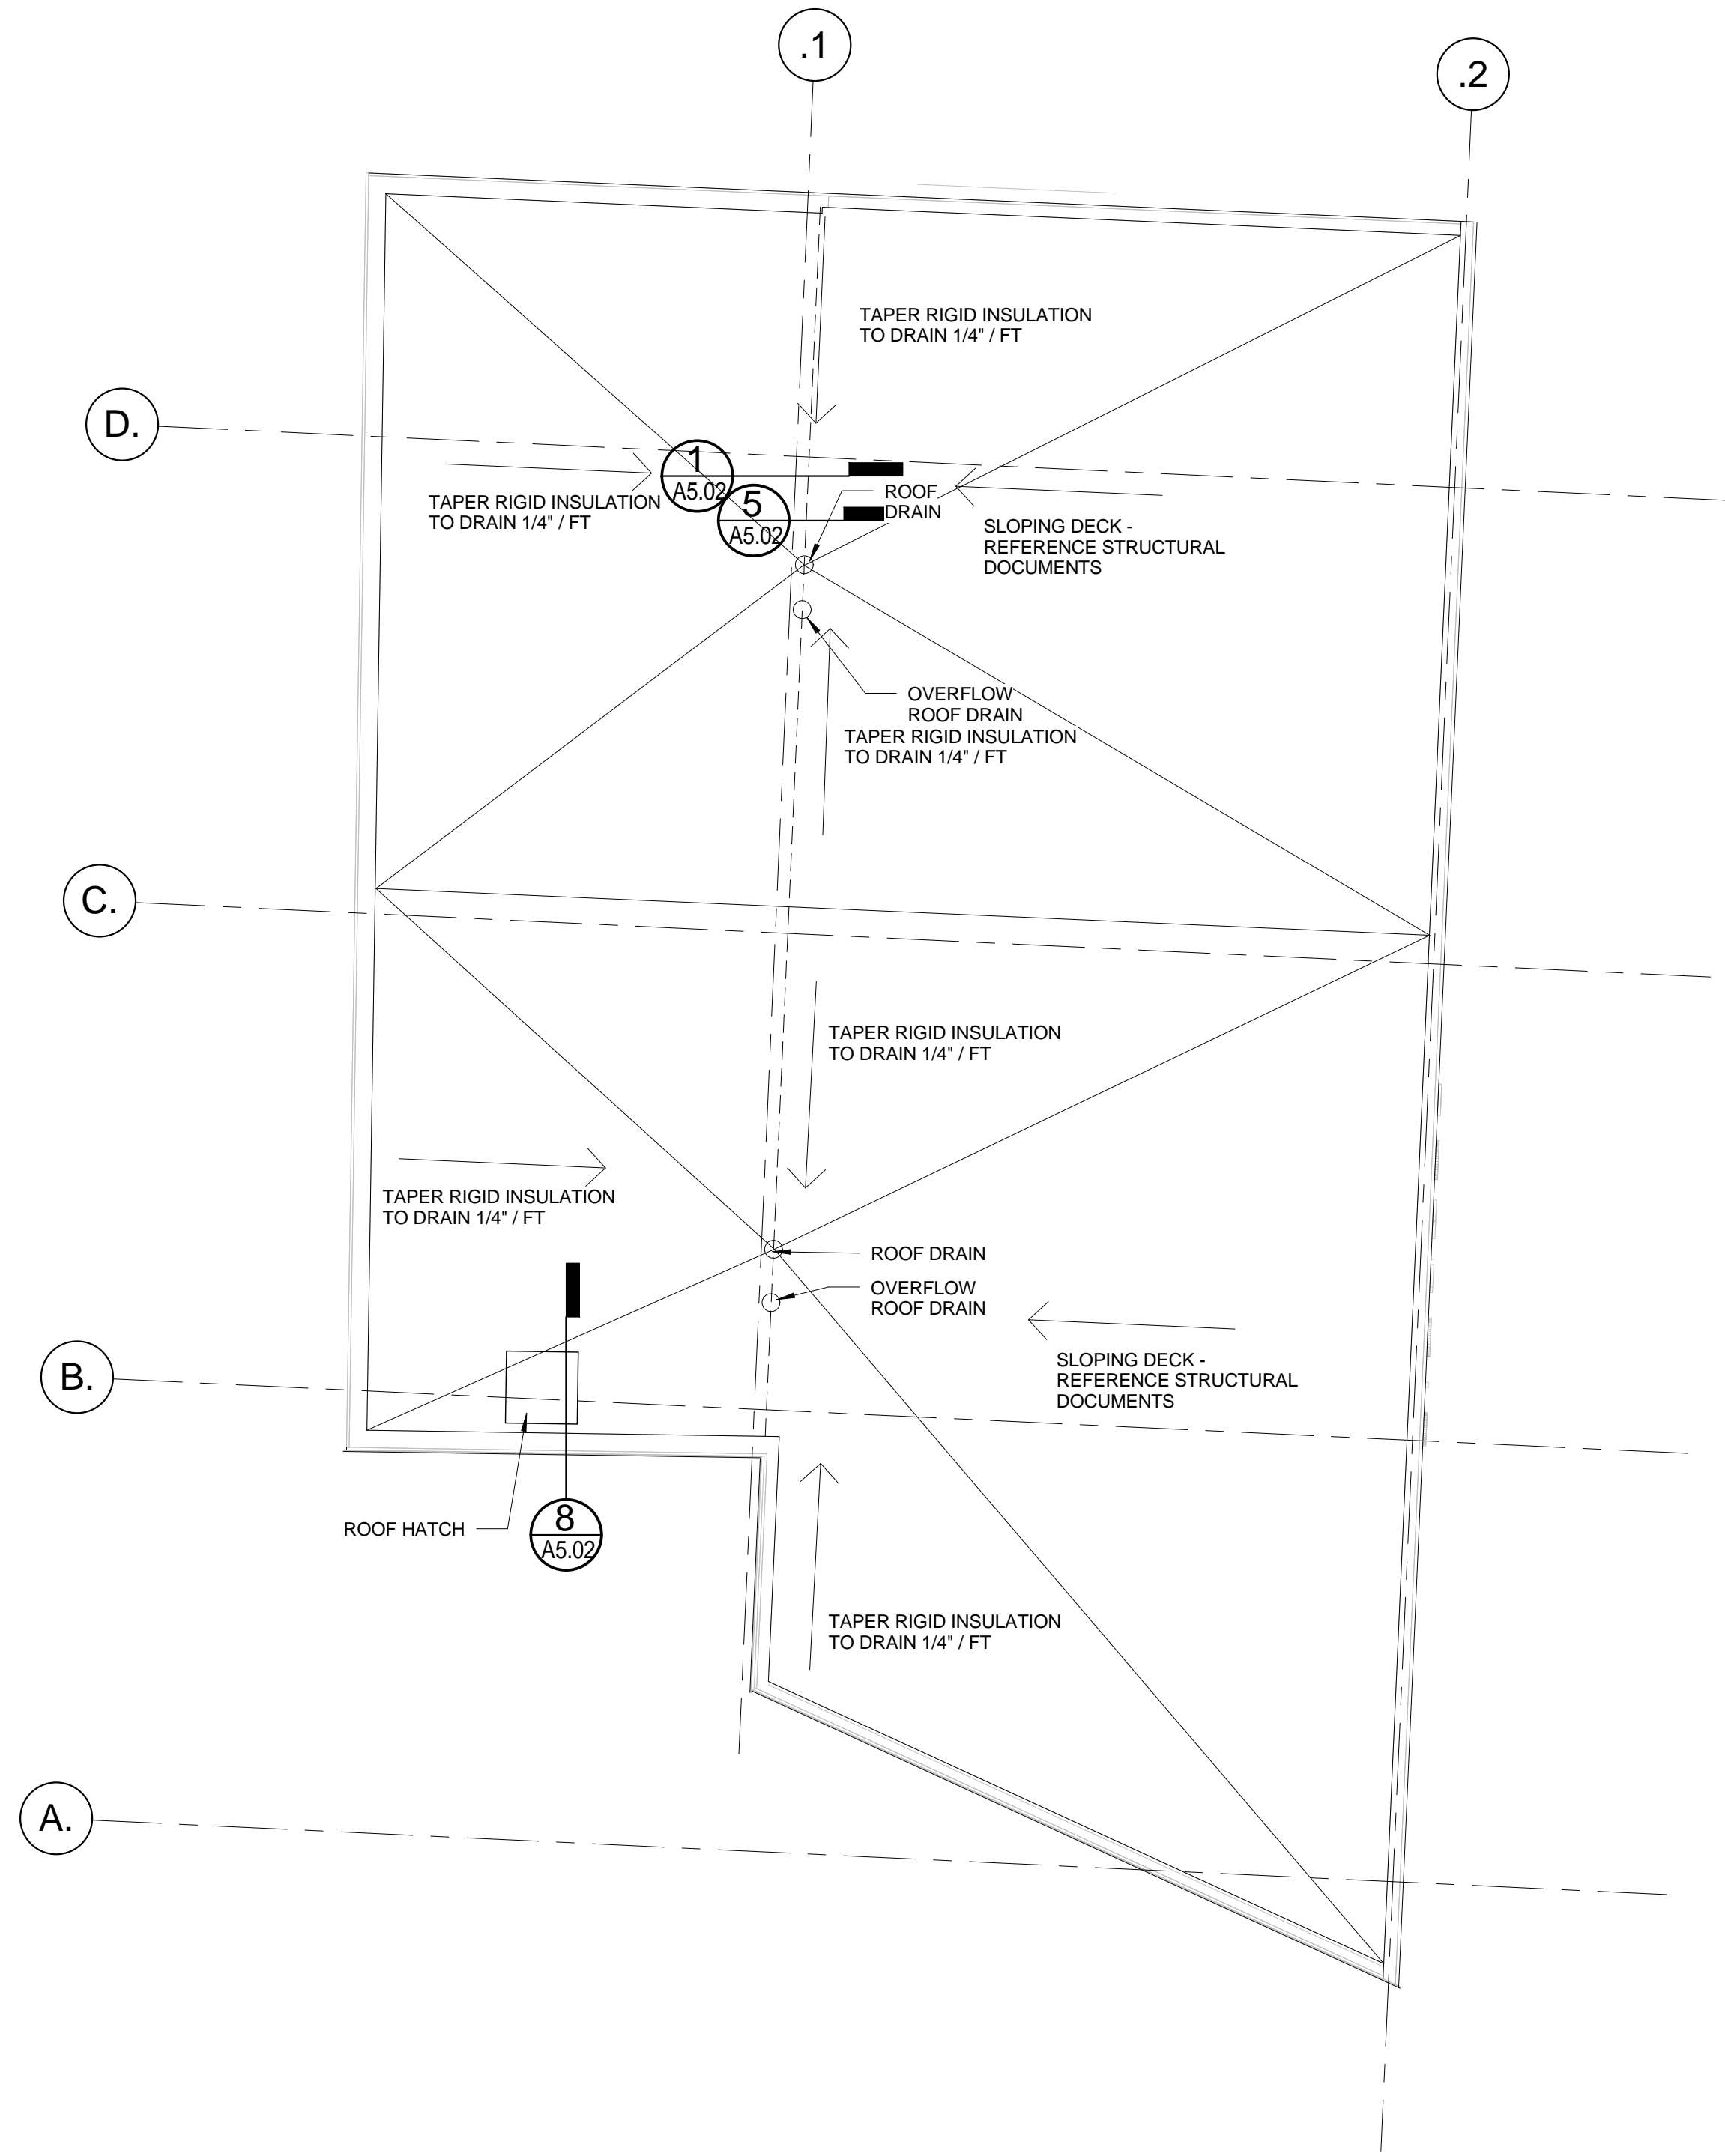

KENNEBEC STREET

1 BUILDING A ROOF PLAN  
1/8" = 1'-0"

2 BUILDING A FLOOR PLAN  
1/8" = 1'-0"