


ALL SITE WORK INCLUDING PAVING, CURBING, PARKING, PARKING LOT LIGHTING, SIDEWALKS, LANDSCAPING, AND DUMPSTER ENCLOSURE ARE EXISTING UNLESS NOTED OTHERWISE.

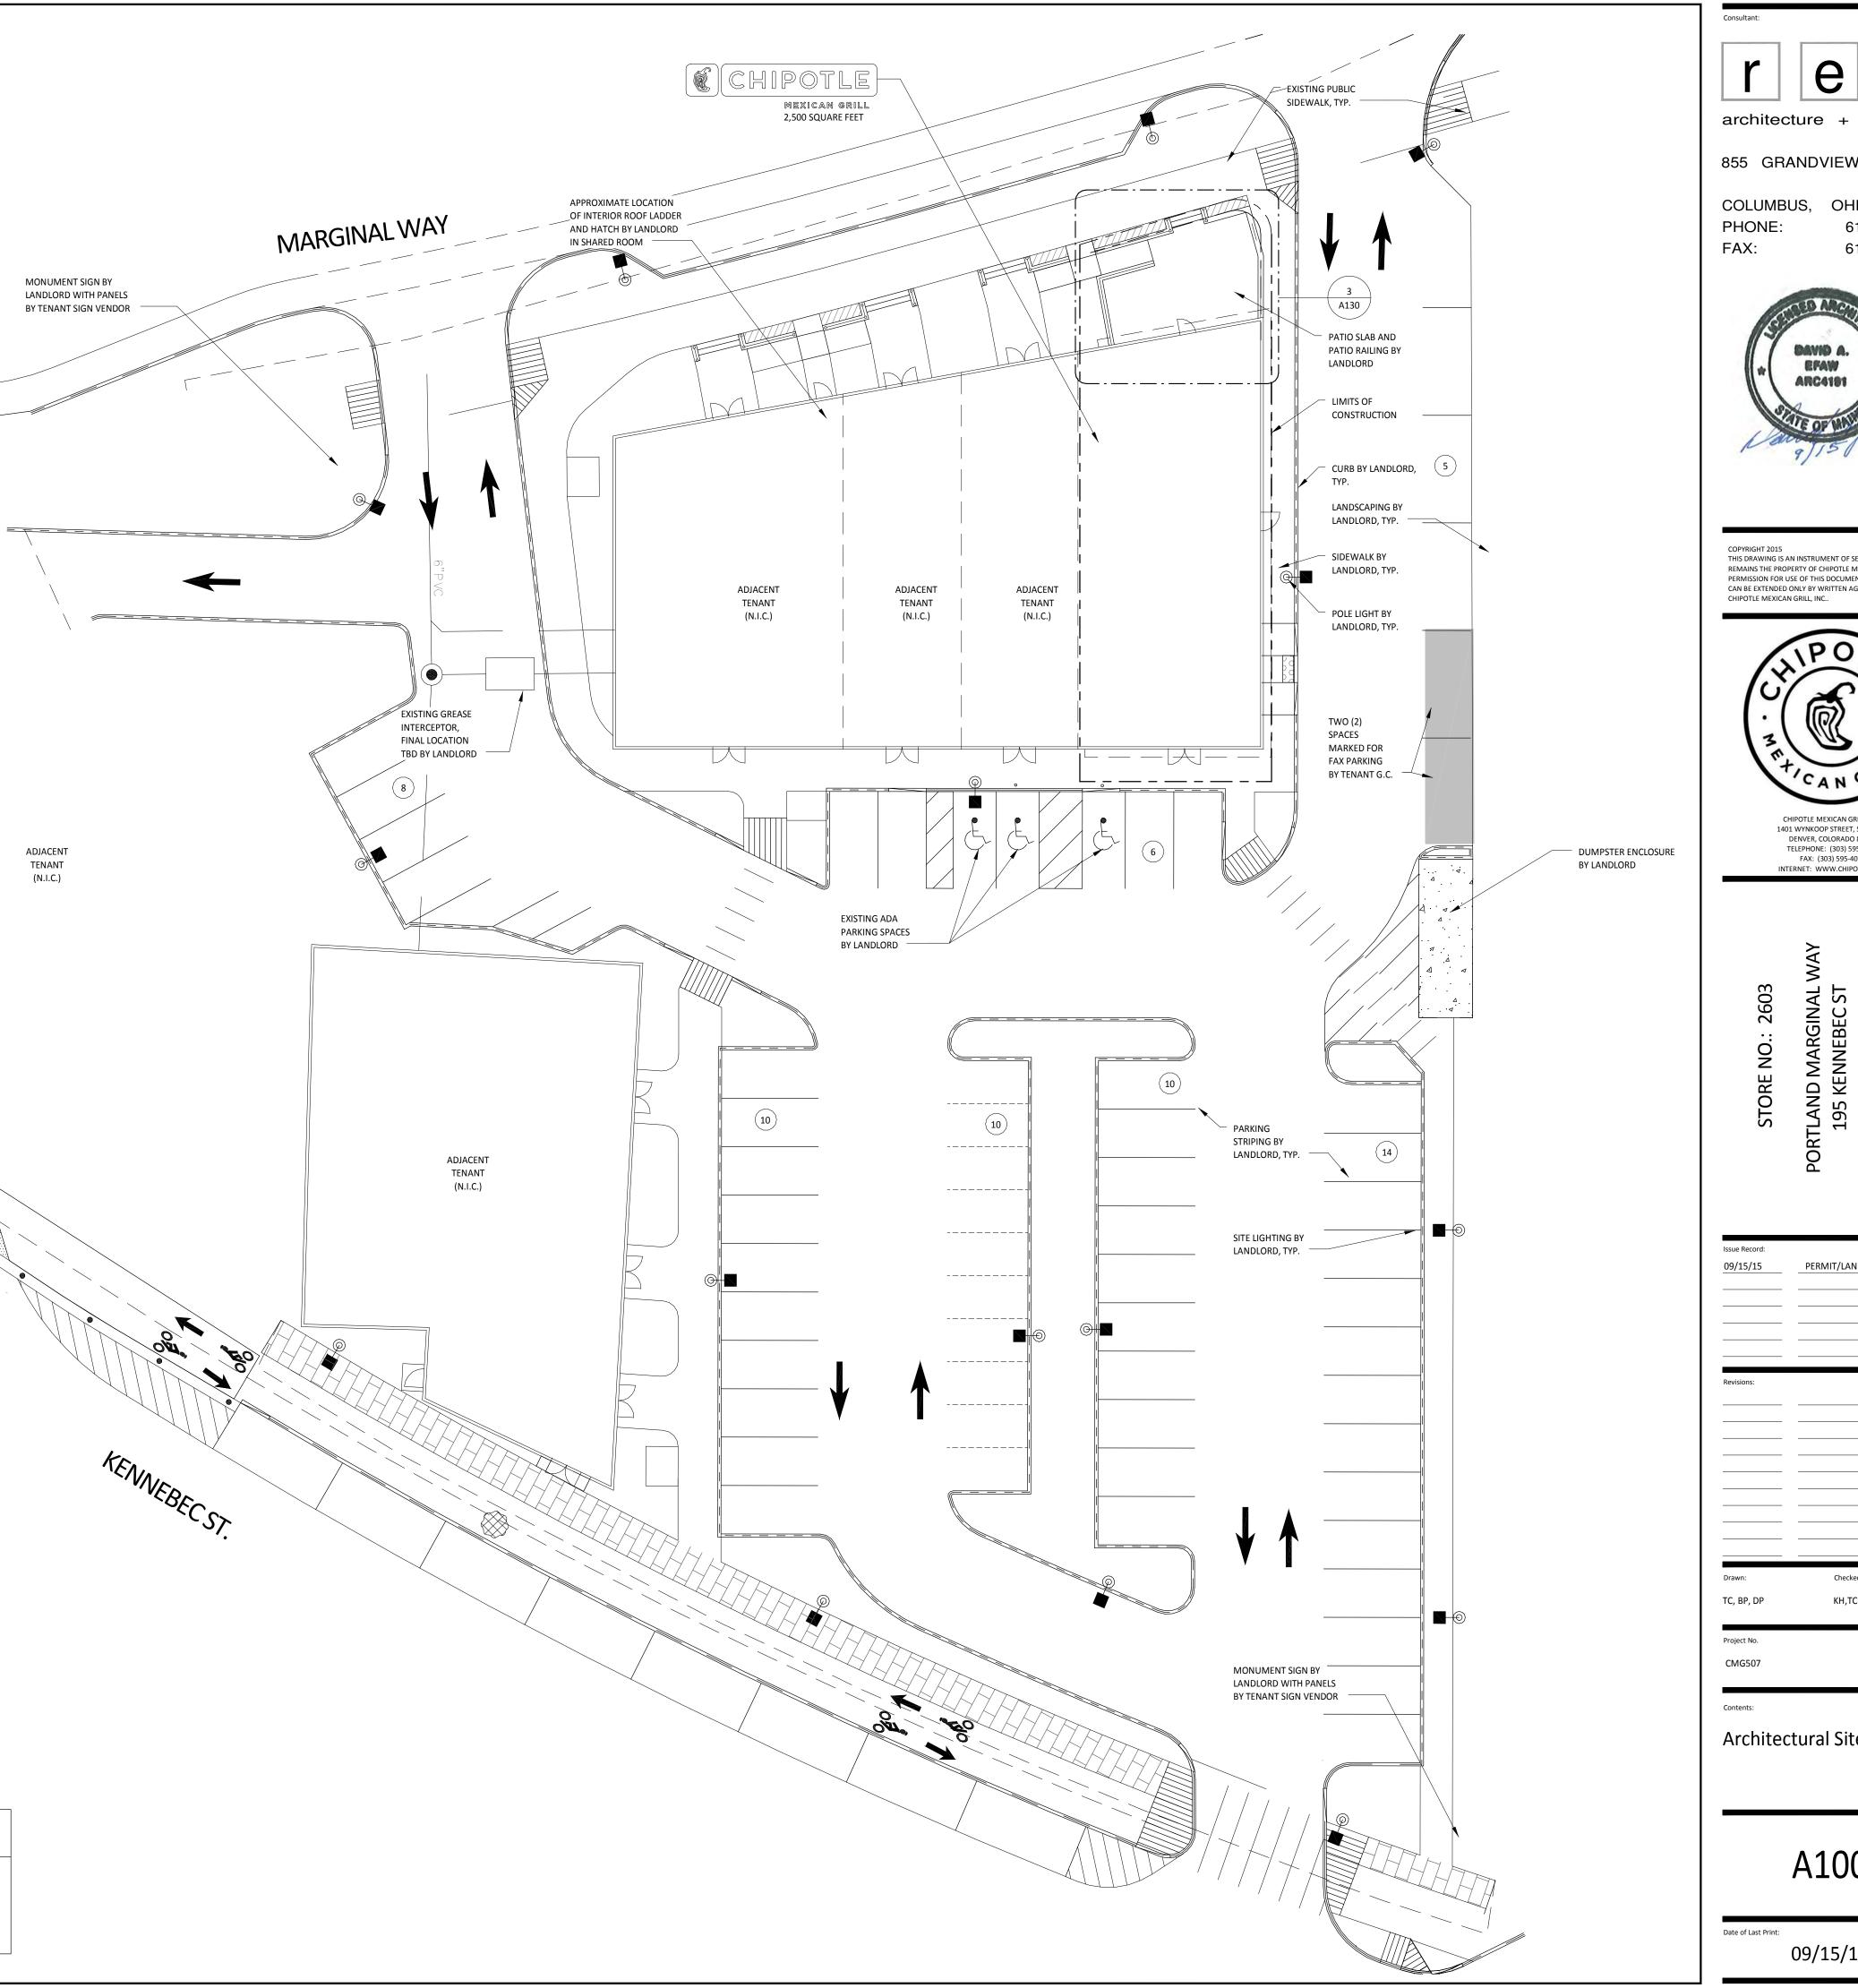

ARCHITECTURAL SITE PLAN



architecture + planning				
855 GRANDVIEW AVENUE SUITE 295 COLUMBUS, OHIO 43215 PHONE: 614.487.8770 FAX: 614.487.8777				
David A. Braw ARC4101				
COPYRIGHT 2015 THIS DRAWING IS AN INSTRUMENT OF SERVICE AND AS SUCH REMAINS THE PROPERTY OF CHIPOTLE MEXICAN GRILL, INC PERMISSION FOR USE OF THIS DOCUMENT IS LIMITED AND CAN BE EXTENDED ONLY BY WRITTEN AGREEMENT WITH CHIPOTLE MEXICAN GRILL, INC				
UNIPOA IM				
MR TICANGRI				
CHIPOTLE MEXICAN GRILL, INC. 1401 WYNKOOP STREET, SUITE 500 DENVER, COLORADO 80202 TELEPHONE: (303) 595-4000 FAX: (303) 595-4014 INTERNET: WWW.CHIPOTLE.COM				
STORE NO.: 2603 PORTLAND MARGINAL WAY 195 KENNEBEC ST PORTLAND, ME 04101				
Issue Record: 09/15/15 PERMIT/LANDLORD REVIEW				
Revisions:				
Drawn: Checked:				
TC, BP, DP KH,TC Project No. CMG507				
Contents: Architectural Site Plan				

C

A	1	Λ	Λ
A	┸	U	U

09/15/15