



PROPOSED ELEVATIONS
Scale: 3/32" = 1'-0"

NORTH / FRONT ELEVATION

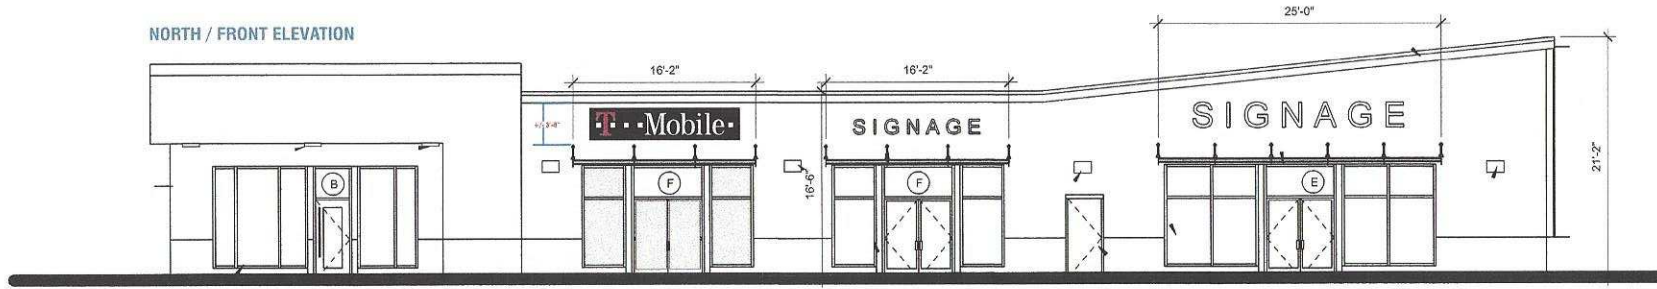

SOUTH / REAR ELEVATION

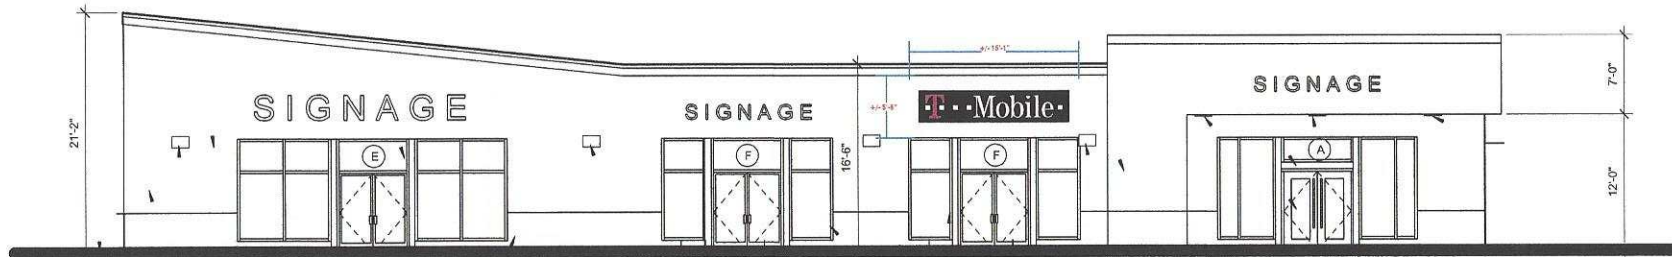

Partner with the best.



www.mcsign.com

CLIENT:



ADDRESS:

MARGINAL WAY & FOREST AVE
45 MARGINAL WAY, SUITE 3
PORTLAND, ME 04101

PAGE NO.:

3

TICKET NO.:

389770

PROJECT MANAGER:

JASON BOONE

ELECTRONIC FILE NAME:

TMO\2016\ME\CUSTOM WIRELESS\PORTLAND - MARGINAL & FOREST

DATE:

01/25/16

DESIGNER:

JR

REVISION HISTORY:

NO.	DESCRIPTION

CLIENT SIGNATURE:

APPROVAL DATE:



Corporate Office:
8959 Tyler Boulevard
Mentor, Ohio 44060
440-209-6200
800-627-4460

334 Industrial Park Road
Bluefield, Virginia 24605
877-779-9977

NOTE: PRINTS ARE THE EXCLUSIVE PROPERTY OF "MC SIGN COMPANY". ANY UNAUTHORIZED USE OR DUPLICATION WILL RESULT IN A 20% CHARGE PER OCCURRENCE PER THE VALUE OF THE DISPLAY. © MC SIGN CO 1998