



REVISIONS

SI COASTAL ARCHITECTURE LLC RESERVES THEIR COMMON LAW COPYRIGHT AND OTHER PROPERTY RIGHTS IN THESE PLANS. THESE PLANS ARE NOT TO BE REPRODUCED, CHANGED, OR COPIED IN ANY MANNER WITHOUT FIRST OBTAINING THE EXPRESS WRITTEN PERMISSION AND CONSENT OF SI COASTAL ARCHITECTURE LLC. NOR ARE THEY TO BE ASSIGNED TO ANY THIRD PARTY WITHOUT OBTAINING SAID PERMISSION AND CONSENT.

ISSUE
15 JULY '16 PROGRESS
19 JULY '16 PROGRESS
22 JULY '16 BLDG PERMIT

PROJECT:

ORANGE THEORY FITNESS CENTER
Portland, Maine


PROJECT ADDRESS:
195 KENNEBEC STREET
PORTLAND, MAINE 04101

OWNERS ADDRESS:
DWAYNE DUPREY
6 CRESTWOOD DRIVE
HUDSON, NH 03051

PROJECT NO. 051601
 DRAWN BY B.M.R.
 APPROVED BY B.M.R.
 DATE 22-JULY-16
 SCALE 1/4"=1'-0

TITLE **EQUIPMENT LAYOUT**

SHEET NUMBER **A-1.1**

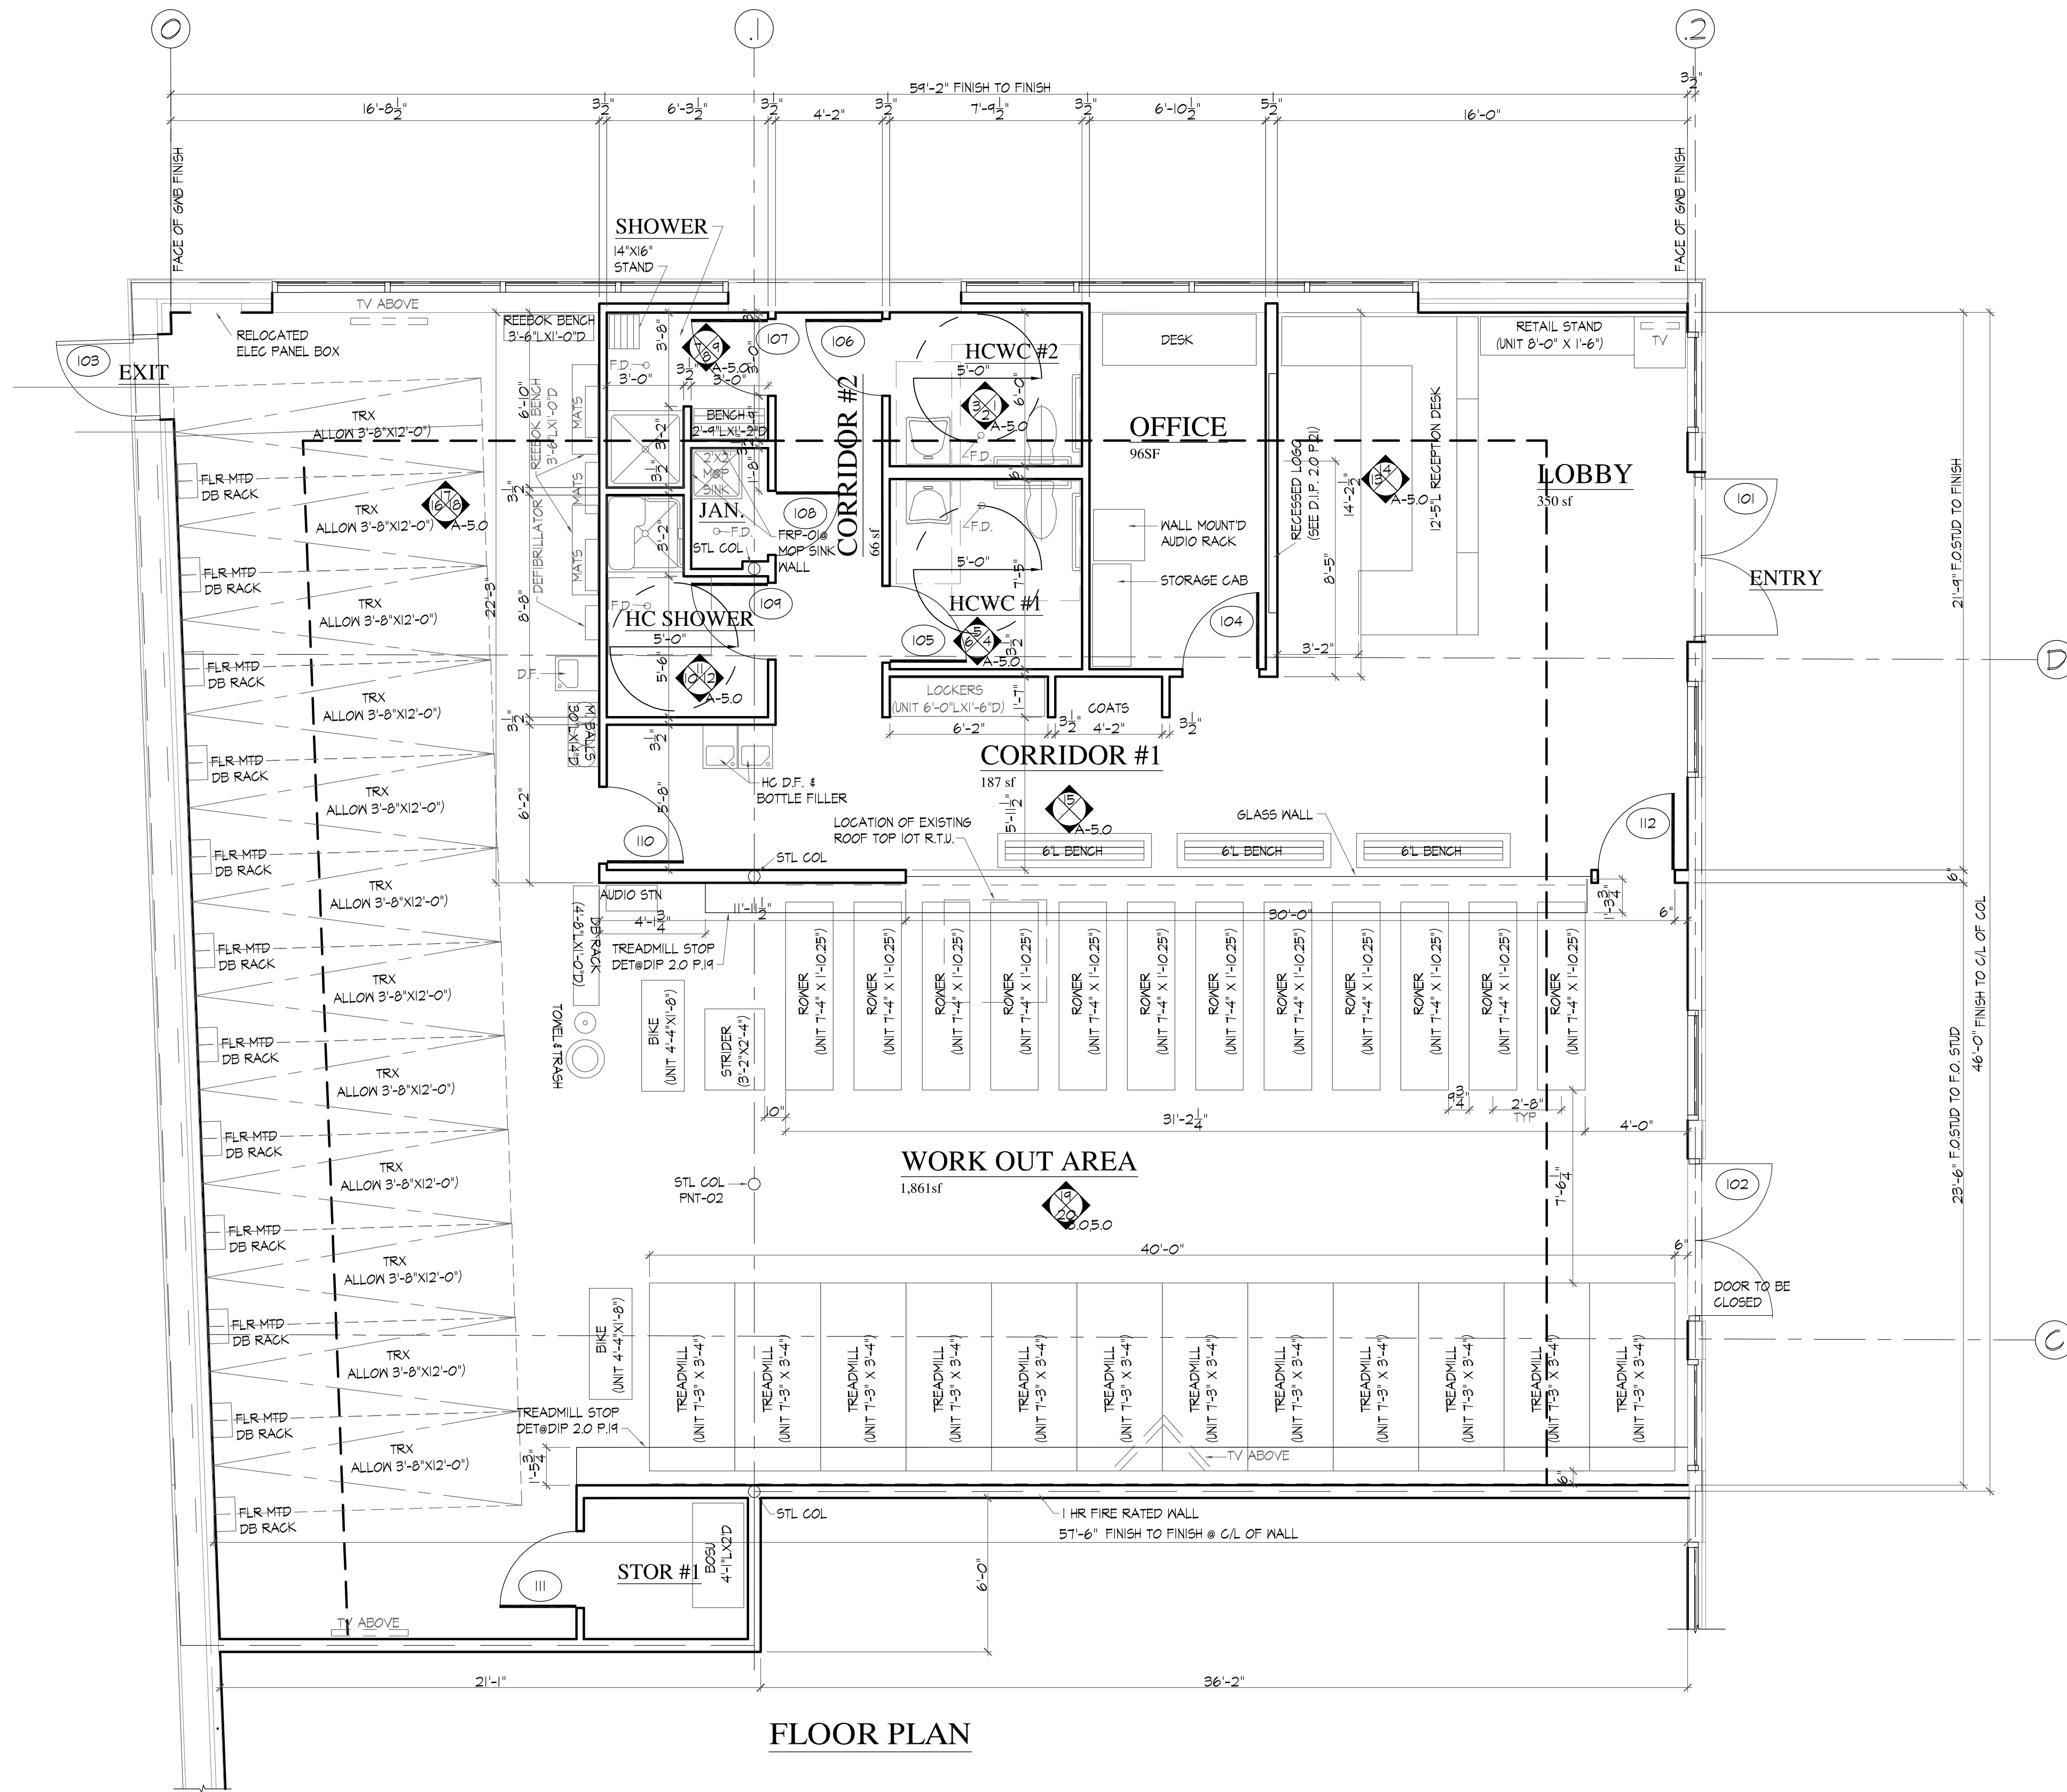

FLOOR PLAN