

REFLECTED CEILING NOTES:

ACT-OI = ACOUSTIC CEILING TILES

24"X24" BY USG

#534 CHARCOAL


GRID: DX/DXL 534 CHARCOAL

-SEE PLAN FOR CEILING HEIGHTS

-CEILING TILES IN WORKOUT AREA TO HAVE 3" ROXUL
INSUL LAID ON TOP SURFACE.

 $\frac{GWB}{GWB} = \frac{1}{2}$ GYPSUM WALL BOARD PNT-04: SW 7005 PURE WHITE SEMI-GLOSS FINISH
SEE DIP 2.0 P.18 FOR MORE INFO

CEILING GRILLS ON ACT-OI TO BE PAINTED CEILING GREY CEILING GRILLS ON GWB TO BE PAINTED DRYWALL WHITE

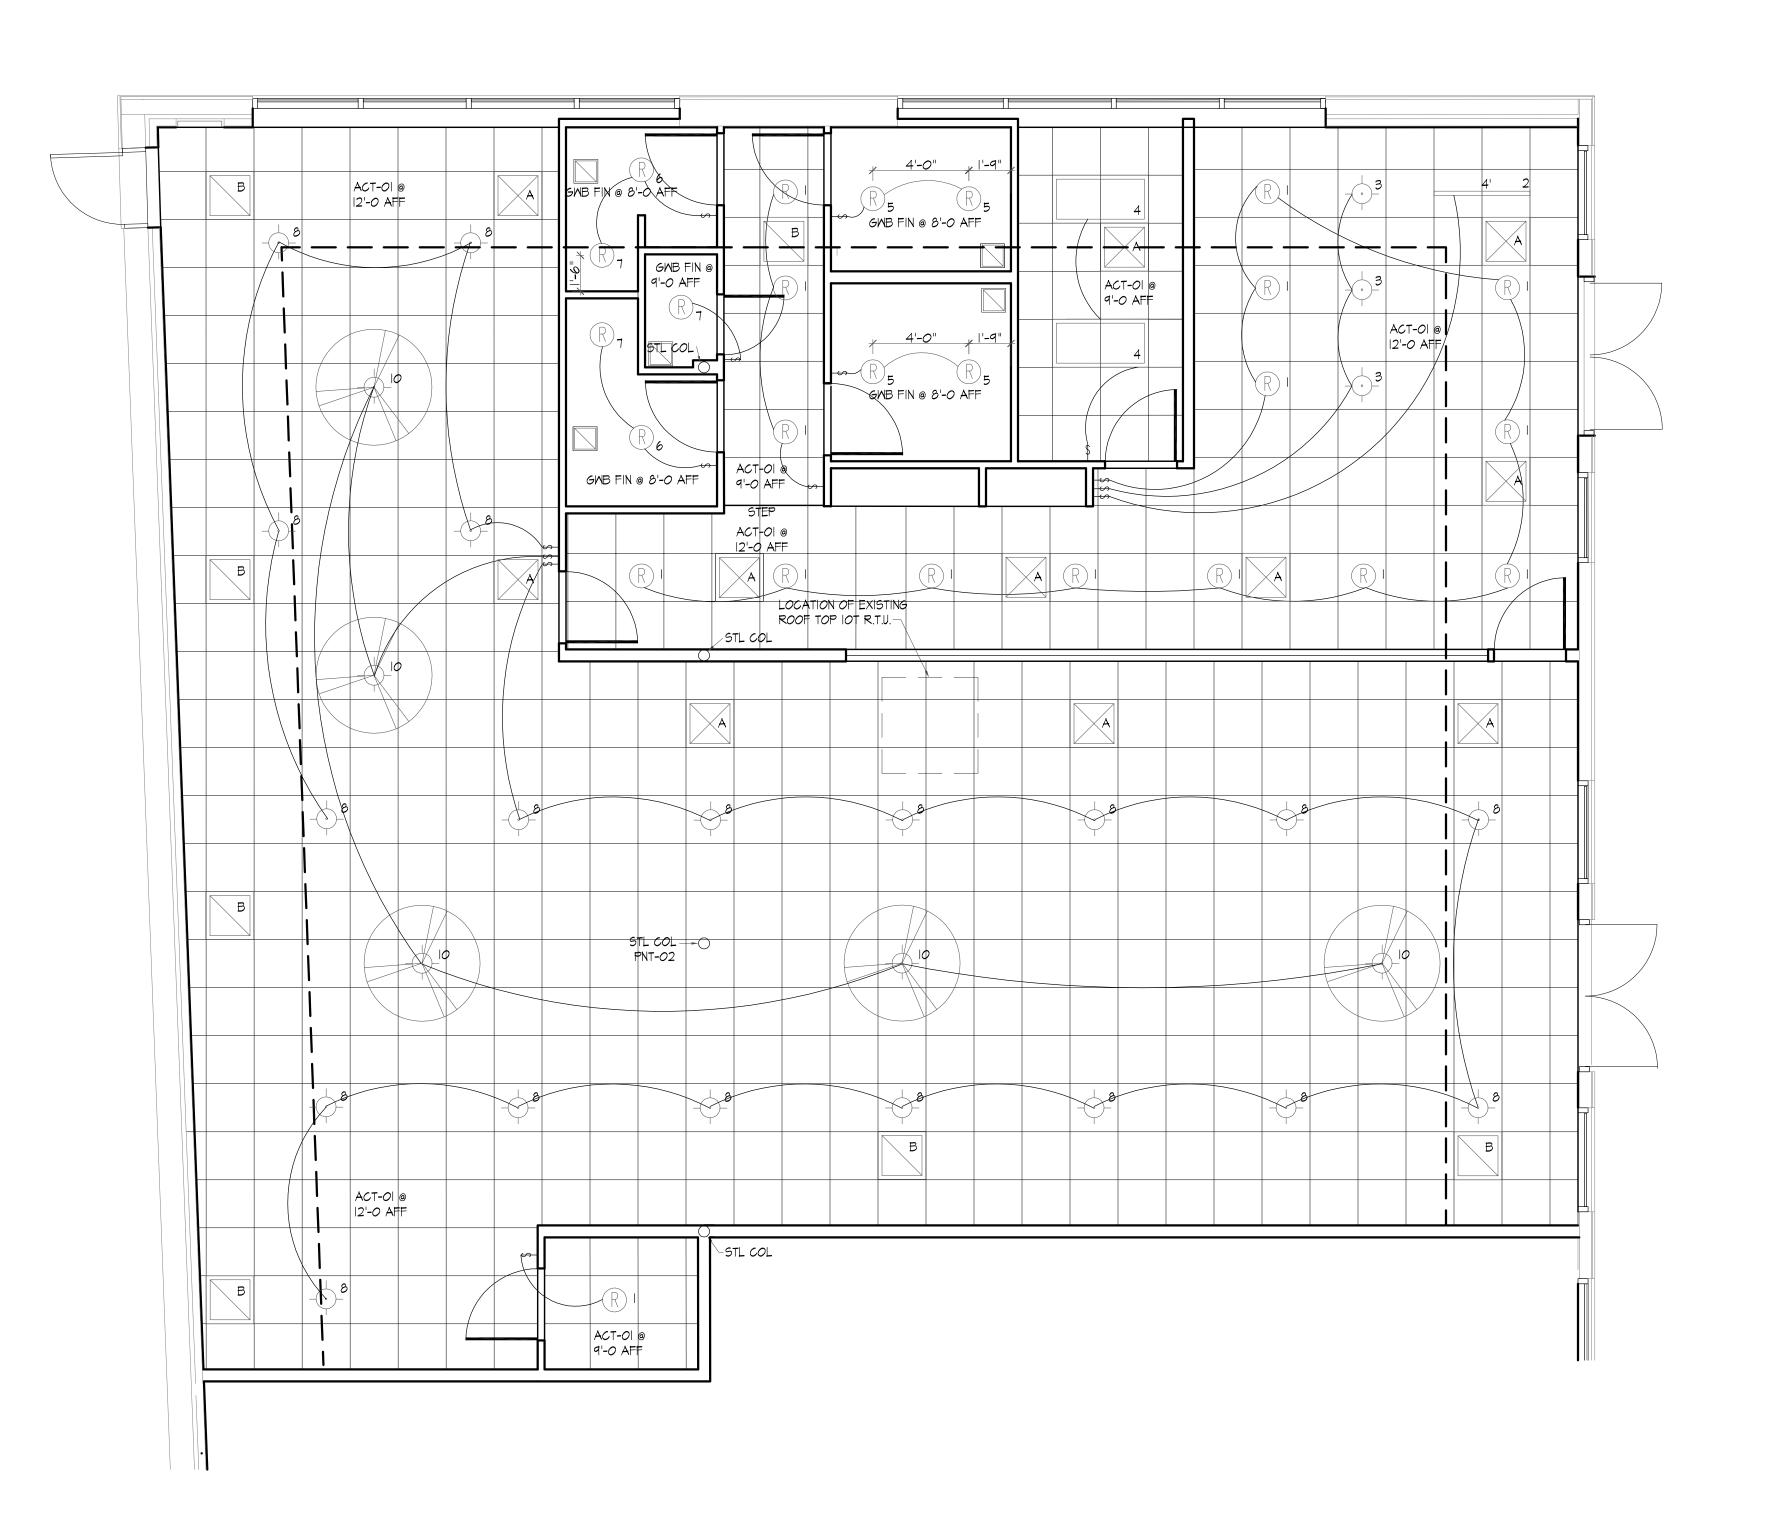



	_
	_
	td, NOR ARE THEY TO BE ASSIGNED TO ANY
THIRD PARTY WIT CONSENT.	FHOUT OBTAINING SAID PERMISSION AND
CONSENT.	PROGRESS
CONSENT. ISSUE IS JULY '16	
CONSENT. 15SUE 15 JULY '16 19 JULY '16	PROGRESS
CONSENT. 15SUE 15 JULY '16 19 JULY '16	PROGRESS PROGRESS
CONSENT. 15SUE 15 JULY '16 19 JULY '16	PROGRESS PROGRESS
CONSENT. 15SUE 15 JULY '16 19 JULY '16	PROGRESS PROGRESS
CONSENT. 15SUE 15 JULY '16 19 JULY '16	PROGRESS PROGRESS

ORANGE THEORY FITNESS CENTER Portland, Maine

OWNERS ADDRESS: DWAYNE DUPREY 6 CRESTWOOD DRIVE HUDSON, NH 03051

PROJECT ADDRESS:

PORTLAND, MAINE 04101

PROJECT:

PROJECT NO.	US1601
DRAWN BY	B.M.R.
APP'VED BY	B.M.R.
DATE	22-JULY-16
SCALE	AS NOTED

REFLECTED CEILING PLAN

HEET JMBER

A-4.0