


West Elevation (Rear)

Project	Exterior Signage
Site	Orange Theory Fitness
Contractor	Burr Signs
Date	09.03.2016

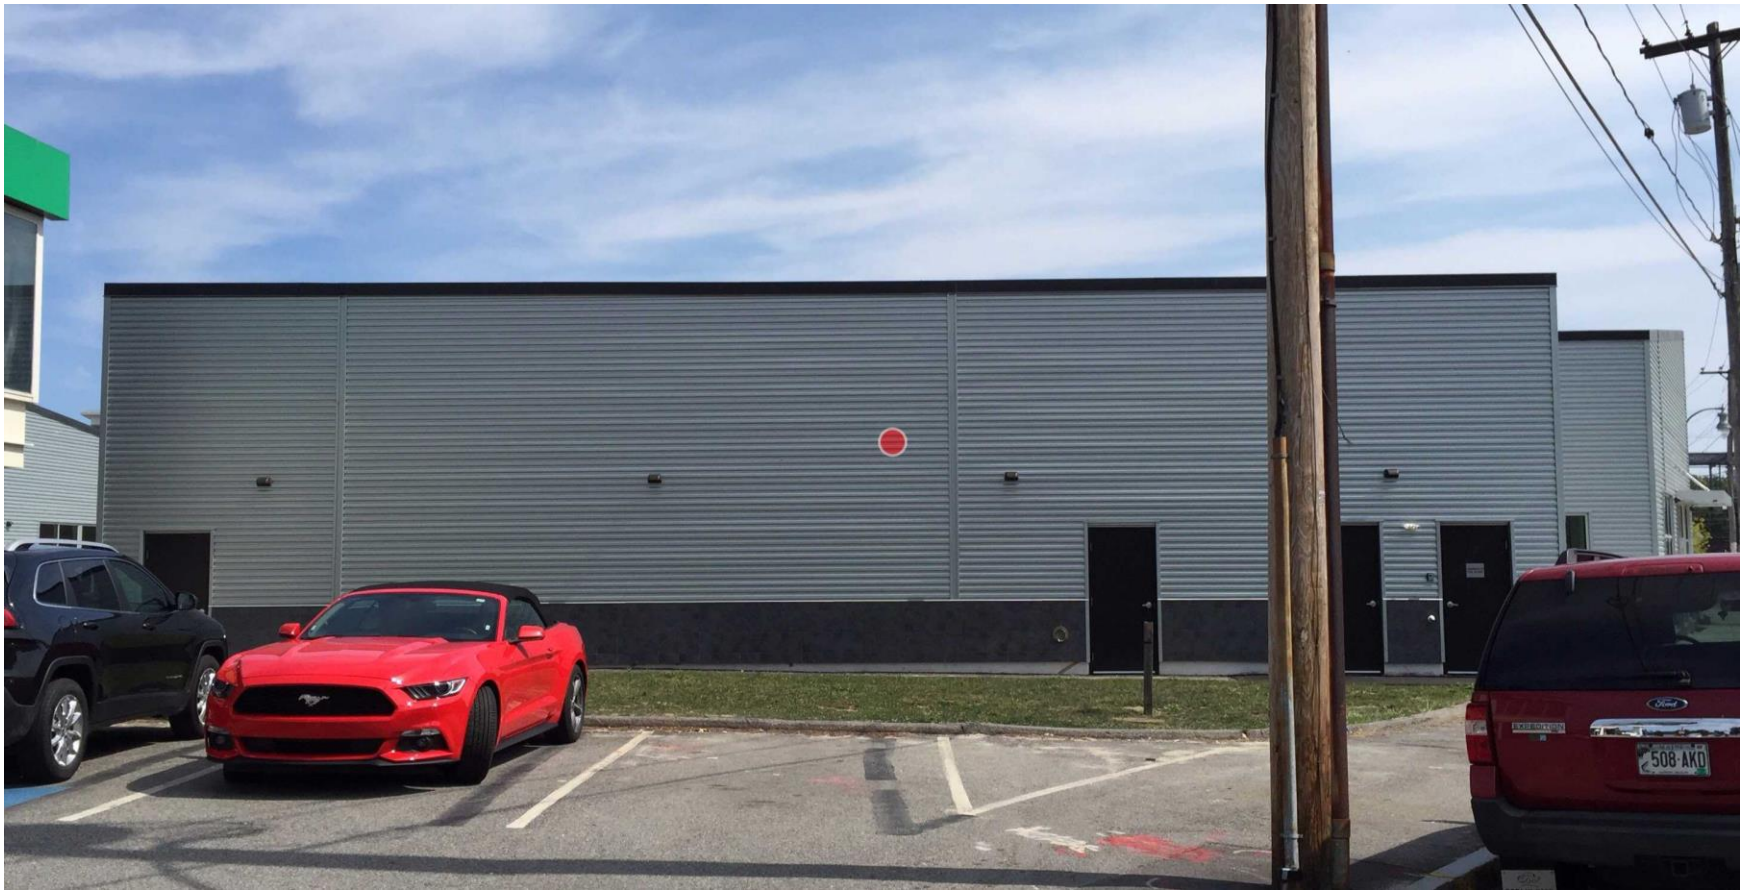

40A Manson Libby Road
Scarborough, ME 04074
Phone: 207-396-6111
Fax: 207-396-6435

CLIENT
Orange Theory Fitness
ADDRESS
195 Kennebec St Portland ME

DRAWING NAME	DATE
SALES PERSON	DESIGNER
CLIENT SIGNATURE & APPROVAL DATE	

DATE	REVISION HISTORY
9/03/16	Original (jtg)

THIS DESIGN IS THE EXCLUSIVE PROPERTY OF BURR SIGNS. ALL PRODUCTION AND REPRODUCTION RIGHTS ARE RESERVED BY US.

THIS PRINT HAS BEEN DESIGNED FOR YOUR PERSONAL USE. IT MAY NOT BE SUBMITTED, USED OR EXHIBITED OUTSIDE OF YOUR COMPANY OR ORGANIZATION WITHOUT THE EXPRESSED WRITTEN PERMISSION OF BURR SIGNS.

1
© Copyright