




5'-3.3" X 13'-7.5" OVERALL SIGN DIMENSIONS
24" "O"

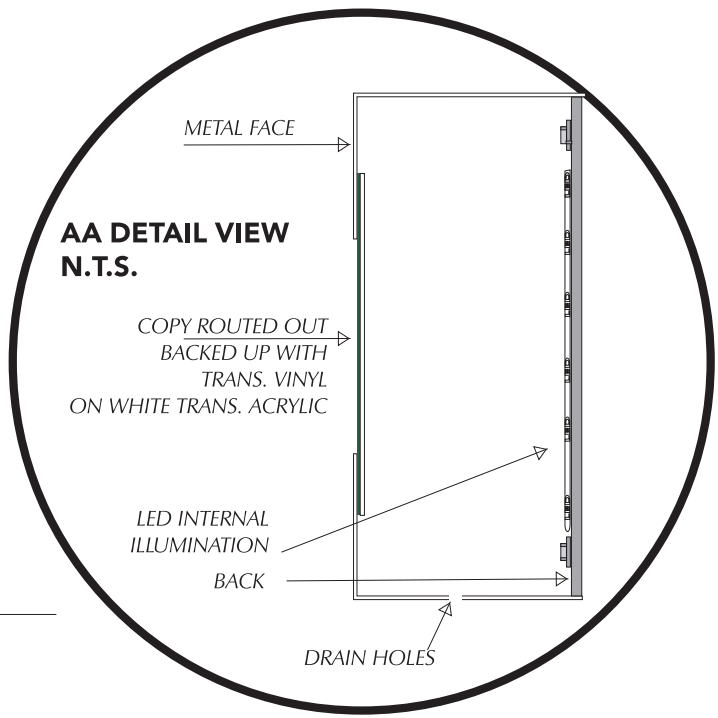

MARGINAL WAY - FRONT ELEVATION (1) SET OF CHANNEL LED LOGOS & ROUTED METAL TAG LINE SIGN
CHANNEL LED LOGOS: WHITE ACRYLIC FACES WITH RESPECTIVE VINYL COPY / 1" TRIMS AND 3 1/2" RETURNS TO MATCH VINYL ON FACES
ROUTED METAL TAG LINE SIGN: ROUTED METAL FACE PAINTED WHITE / BACKED UP WITH ACRYLIC - COPY TO LIGHT AT NIGHT

PLOT PLAN N.T.S.



REF. DR. _____



www.baileysign.com
9 Thomas Drive
Col. Westbrook Executive Park
Westbrook, ME 04092
207-774-2843 / 1-800-539-SIGN
Fax: 774-1193
E-Mail: sales@baileysign.com

PLEASE NOTE:
THIS IS A PROGRESS PRINT - FIELD MEASUREMENTS MAY OR MAY NOT NEED TO BE VERIFIED.
THIS DESIGN IS THE EXCLUSIVE PROPERTY OF BAILEY SIGN INCORPORATED AND ALL RIGHTS TO ITS USE OR REPRODUCTION ARE RESERVED.
THE ACCURACY OF THIS COLOR RENDERING IS LIMITED BY MEDIA AND OUTPUT DEVICES AND IS INTENDED FOR REPRESENTATIONAL USE ONLY. ACTUAL MANUFACTURING/GRAPHIC COLORS ALSO VARY DEPENDING ON PROCESSES & MATERIALS USED. 100% COLOR MATCHES OF SUBMITTED SPECIFICATIONS CAN NOT BE GUARANTEED.
IF AN ELECTRIC SIGN, THEN INSTALLATION MUST BE ACCOMPLISHED IN TOTAL COMPLIANCE WITH ARTICLE 600 OF THE NATIONAL ELECTRIC CODE, THE REQUIREMENTS OF UNDERWRITERS LABORATORY, CANADIAN STANDARDS ASSOCIATION AND/OR ANY APPLICABLE LOCAL CODES. THIS INCLUDES PROPER GROUNDING AND BONDING OF THE SIGN.
ALL ELECTRICAL SIGNS REQUIRE ROUTINE MAINTENANCE.

VOLTAGE

APPROVAL CLIENT

APPROVED _____ DATE _____

BAILEY SIGN REPRESENTATIVE

APPROVED _____ DATE _____

DESIGNATED COPY FOR:

- ESTIMATING/OUTSOURCING
- GRAPHICS
- FABRICATION
- ROUTER
- PAINT
- INSTALLATION

CUSTOMER / SIGN LOCATION
COASTAL PHARMACY & WELLNESS
29 MARGINAL WAY
PORTLAND, MAINE

SALESPERSON: DE	DRAWN BY: LWM
P.S. #	W.C. # 1113.1
SCALE 3/8" = 1'	DATE 8/7/17

REVISION # / DATE / NOTES / INITIALS
R1 11/2/17 USE EXISTING SIGN
R2 11/9/17 ADD DETAIL

DRAWING #
07857 BB R2 SHEET _____ OF _____

PROGRESS DRAWING