


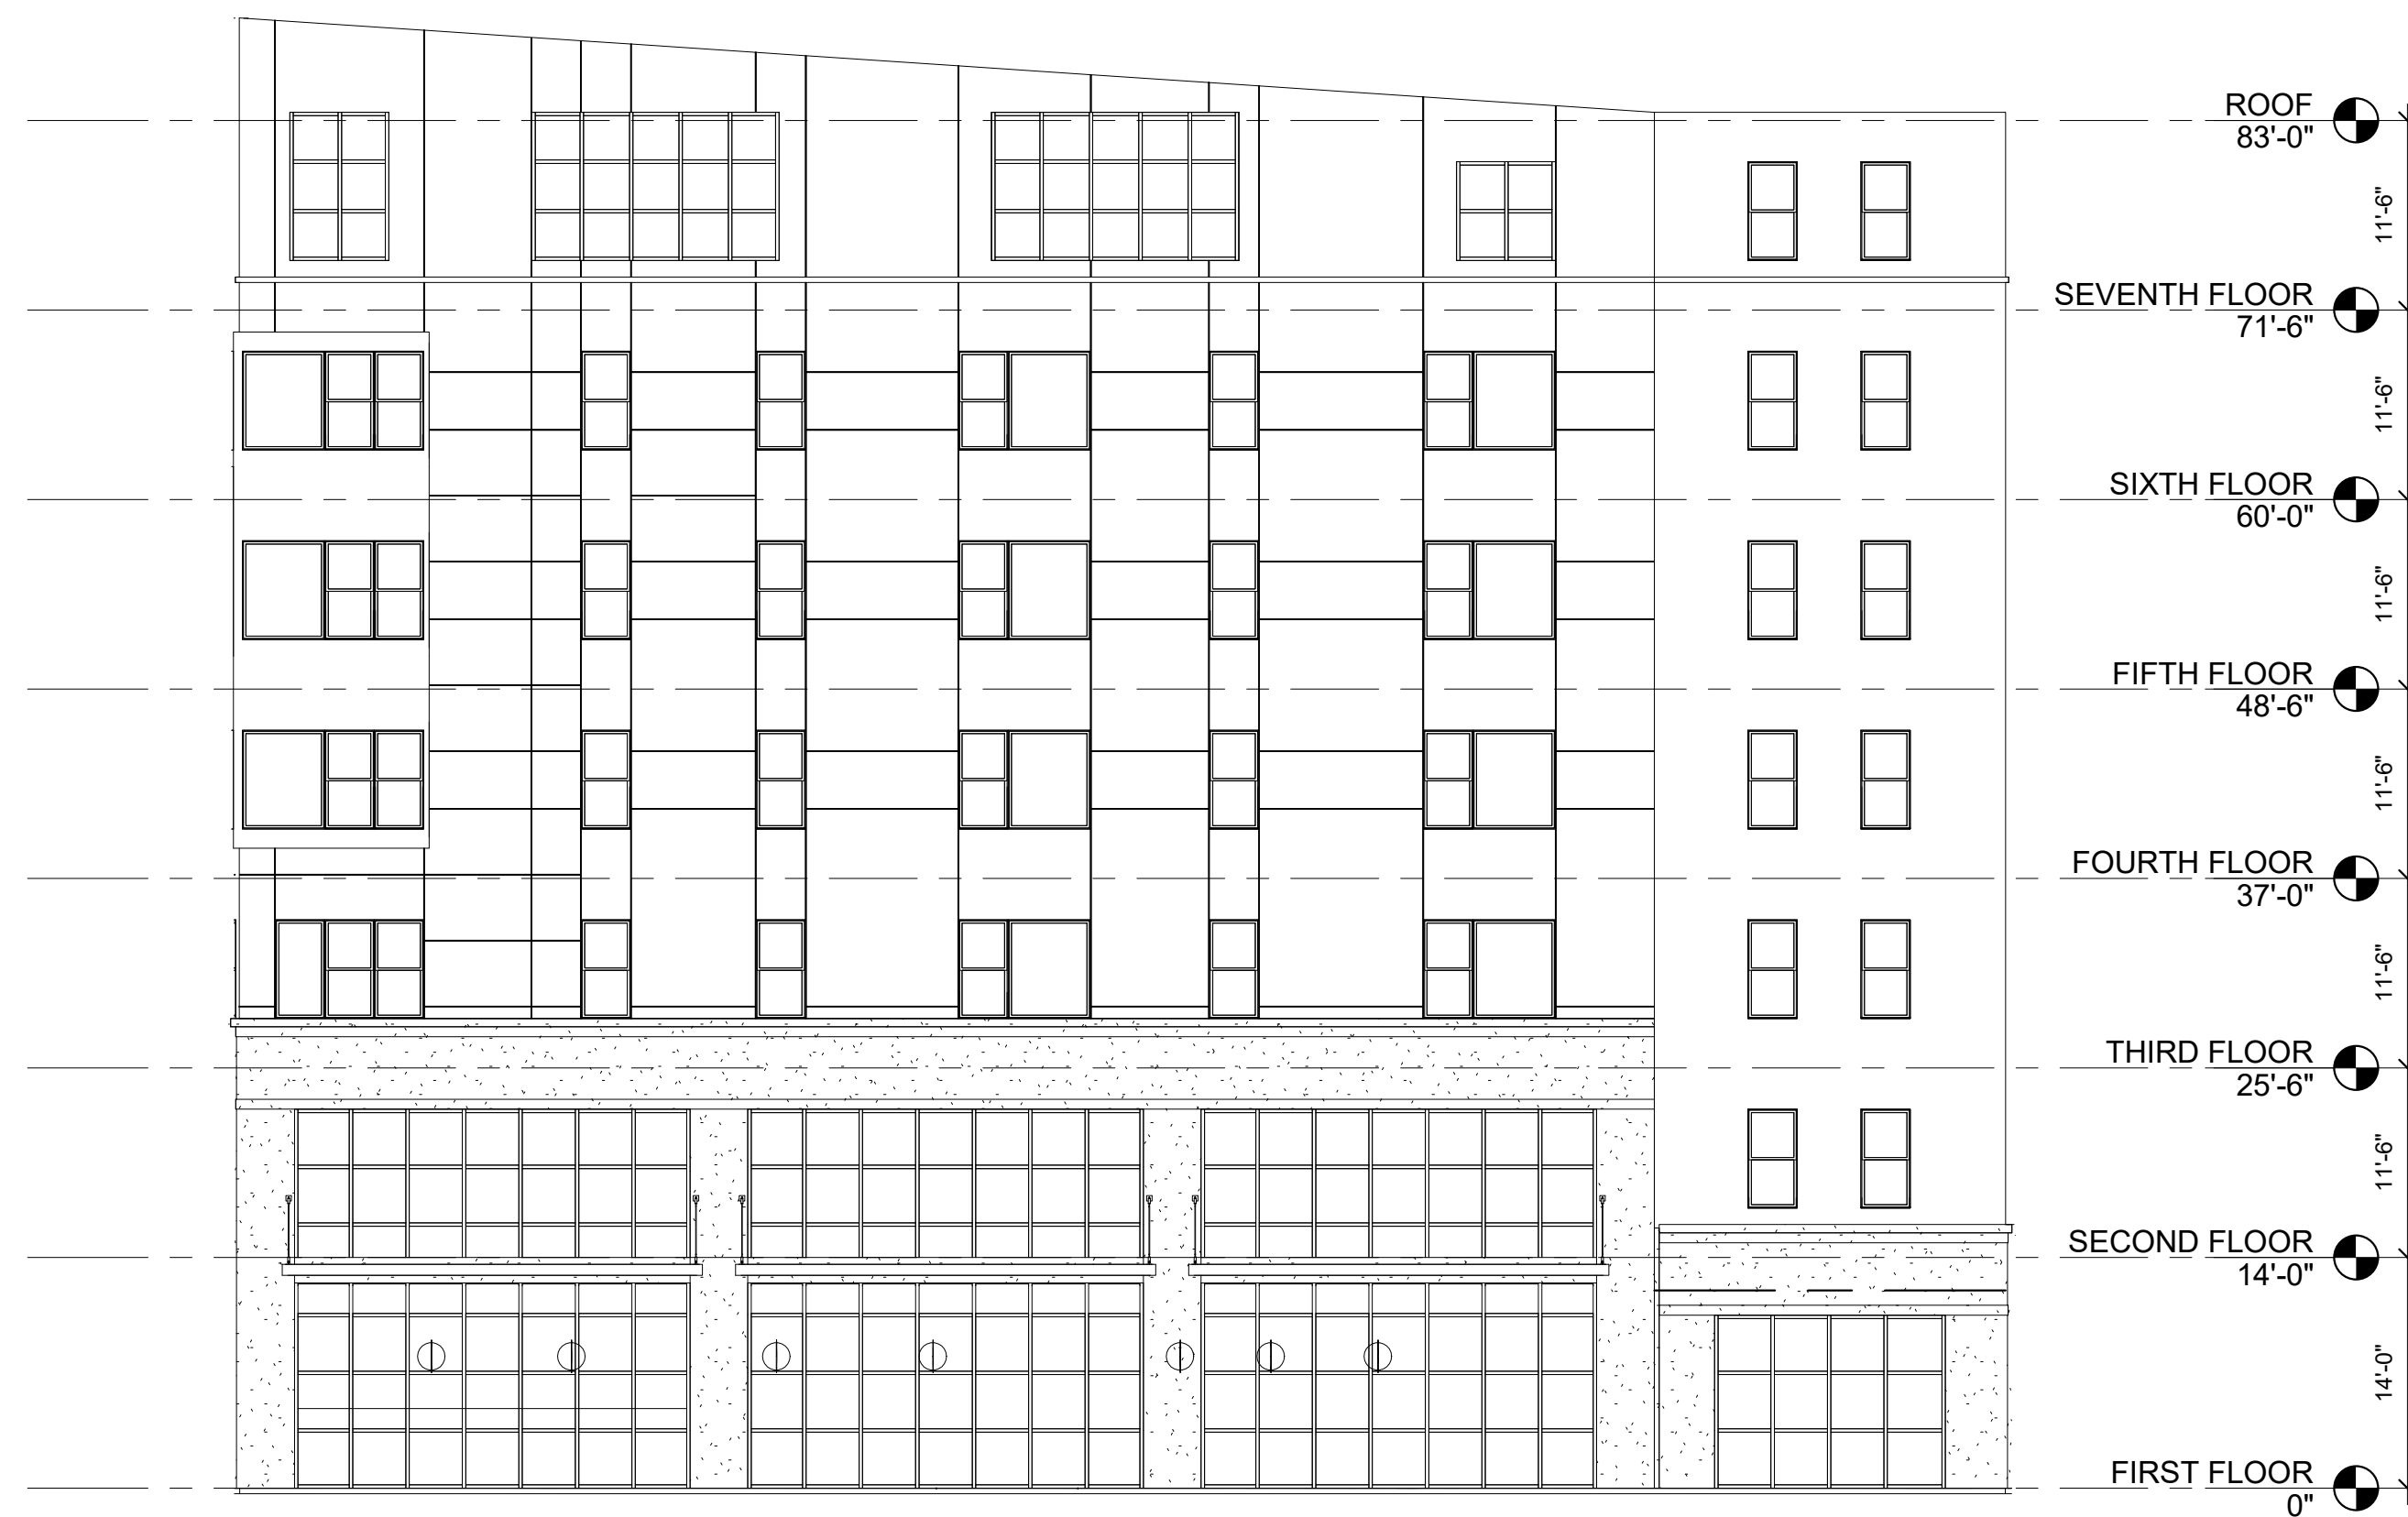


1 | NORTH ELEVATION
3/32" = 1'-0"



4 | EAST ELEVATION
3/32" = 1'-0"



2 | SOUTH ELEVATION
3/32" = 1'-0"

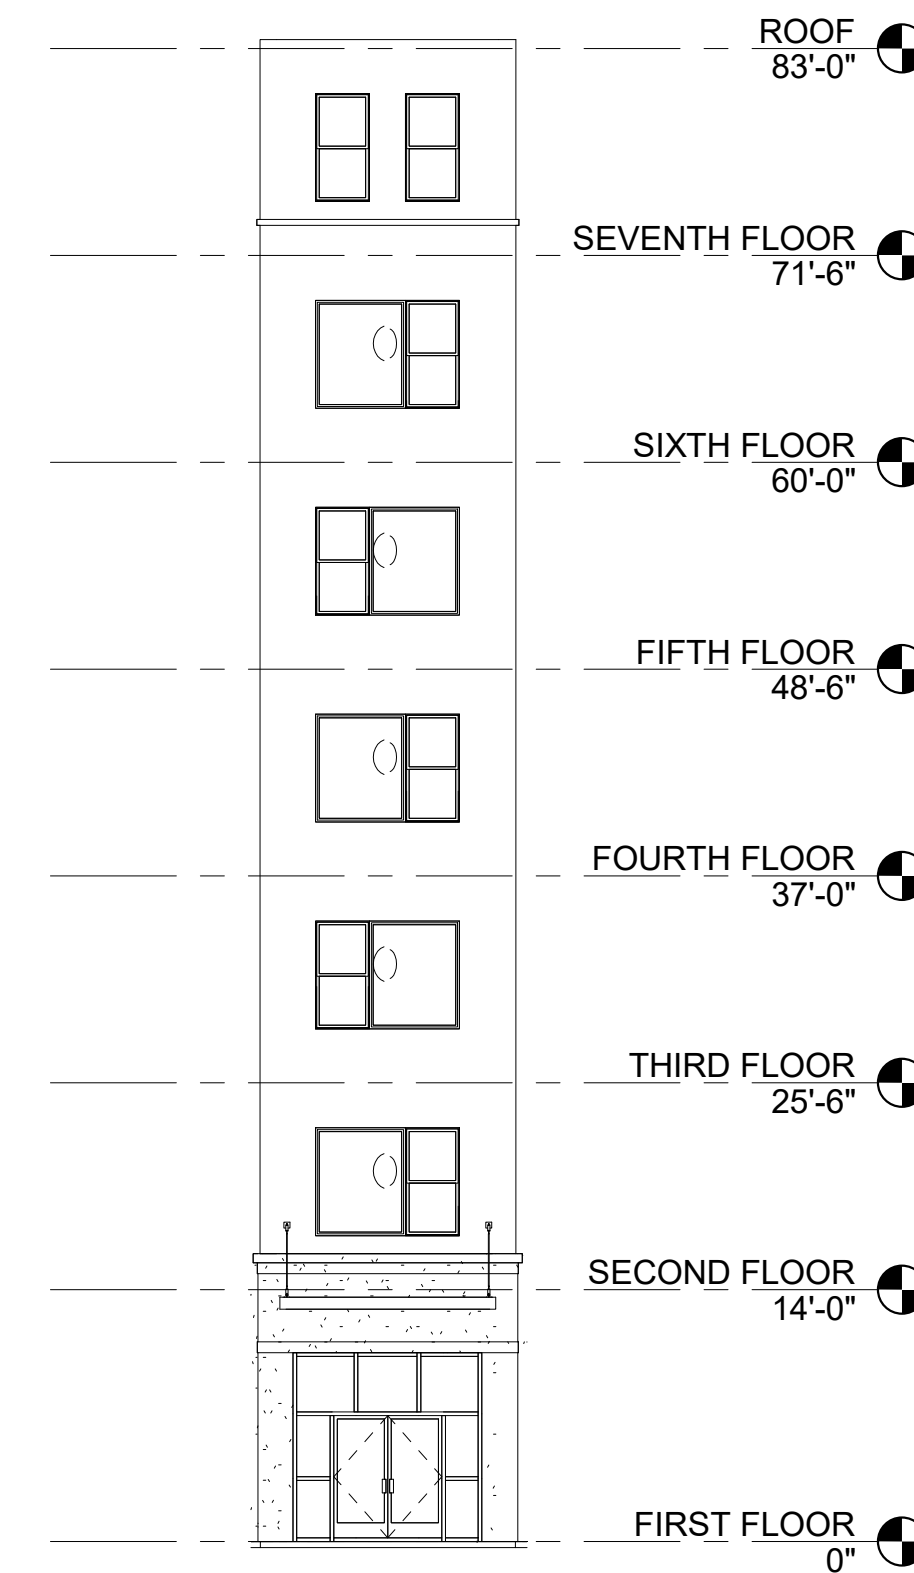

5 | SOUTH WEST ELEVATION
3/32" = 1'-0"



3 | WEST ELEVATION
3/32" = 1'-0"

Prepared For:

Owner

Address
City, State

Consultant:

ARCHETYPE
architects
48 Union Wharf Portland, Maine 04101
(207) 772-6002 ARCHETYPE@ARCHETYPE.COM

Architect:

Project: KENNEBEC STREET

PORTLAND, MAINE

Revisions:

Date: JAN 12 2018
Scale: 3/32" = 1'-0"
Building Elevations

A2.01