

© 2016 RYAN SENATORE ARCHITECTURE

# ADDITION TO BAYSIDE BOWL

## ALDER STREET

### PORTLAND, MAINE



**RYAN SENATORE ARCHITECTURE**  
565 CONGRESS STREET  
PORTLAND, MAINE 04101  
207-656-6414  
senatorearchitecture.com

**CONSULTANTS:**  
STRUCTURAL: Structural Integrity  
77 Oak Street  
Portland, ME 04101  
207-774-4814

- △ REVISION #1 - 05/11/16
- △ REVISION #3 - 07/22/16
- △ REVISION #4 - 08/04/16
- △ REVISION #5 - 08/17/16

DATE: MAY 4, 2016

PROJECT No. 1452


DRAWN BY: JPF / RRT / RJS

CHECKED BY: RJS

SCALE: AS NOTED

SHEET TITLE:  
**FIRST FLOOR PLAN**

# A1-1

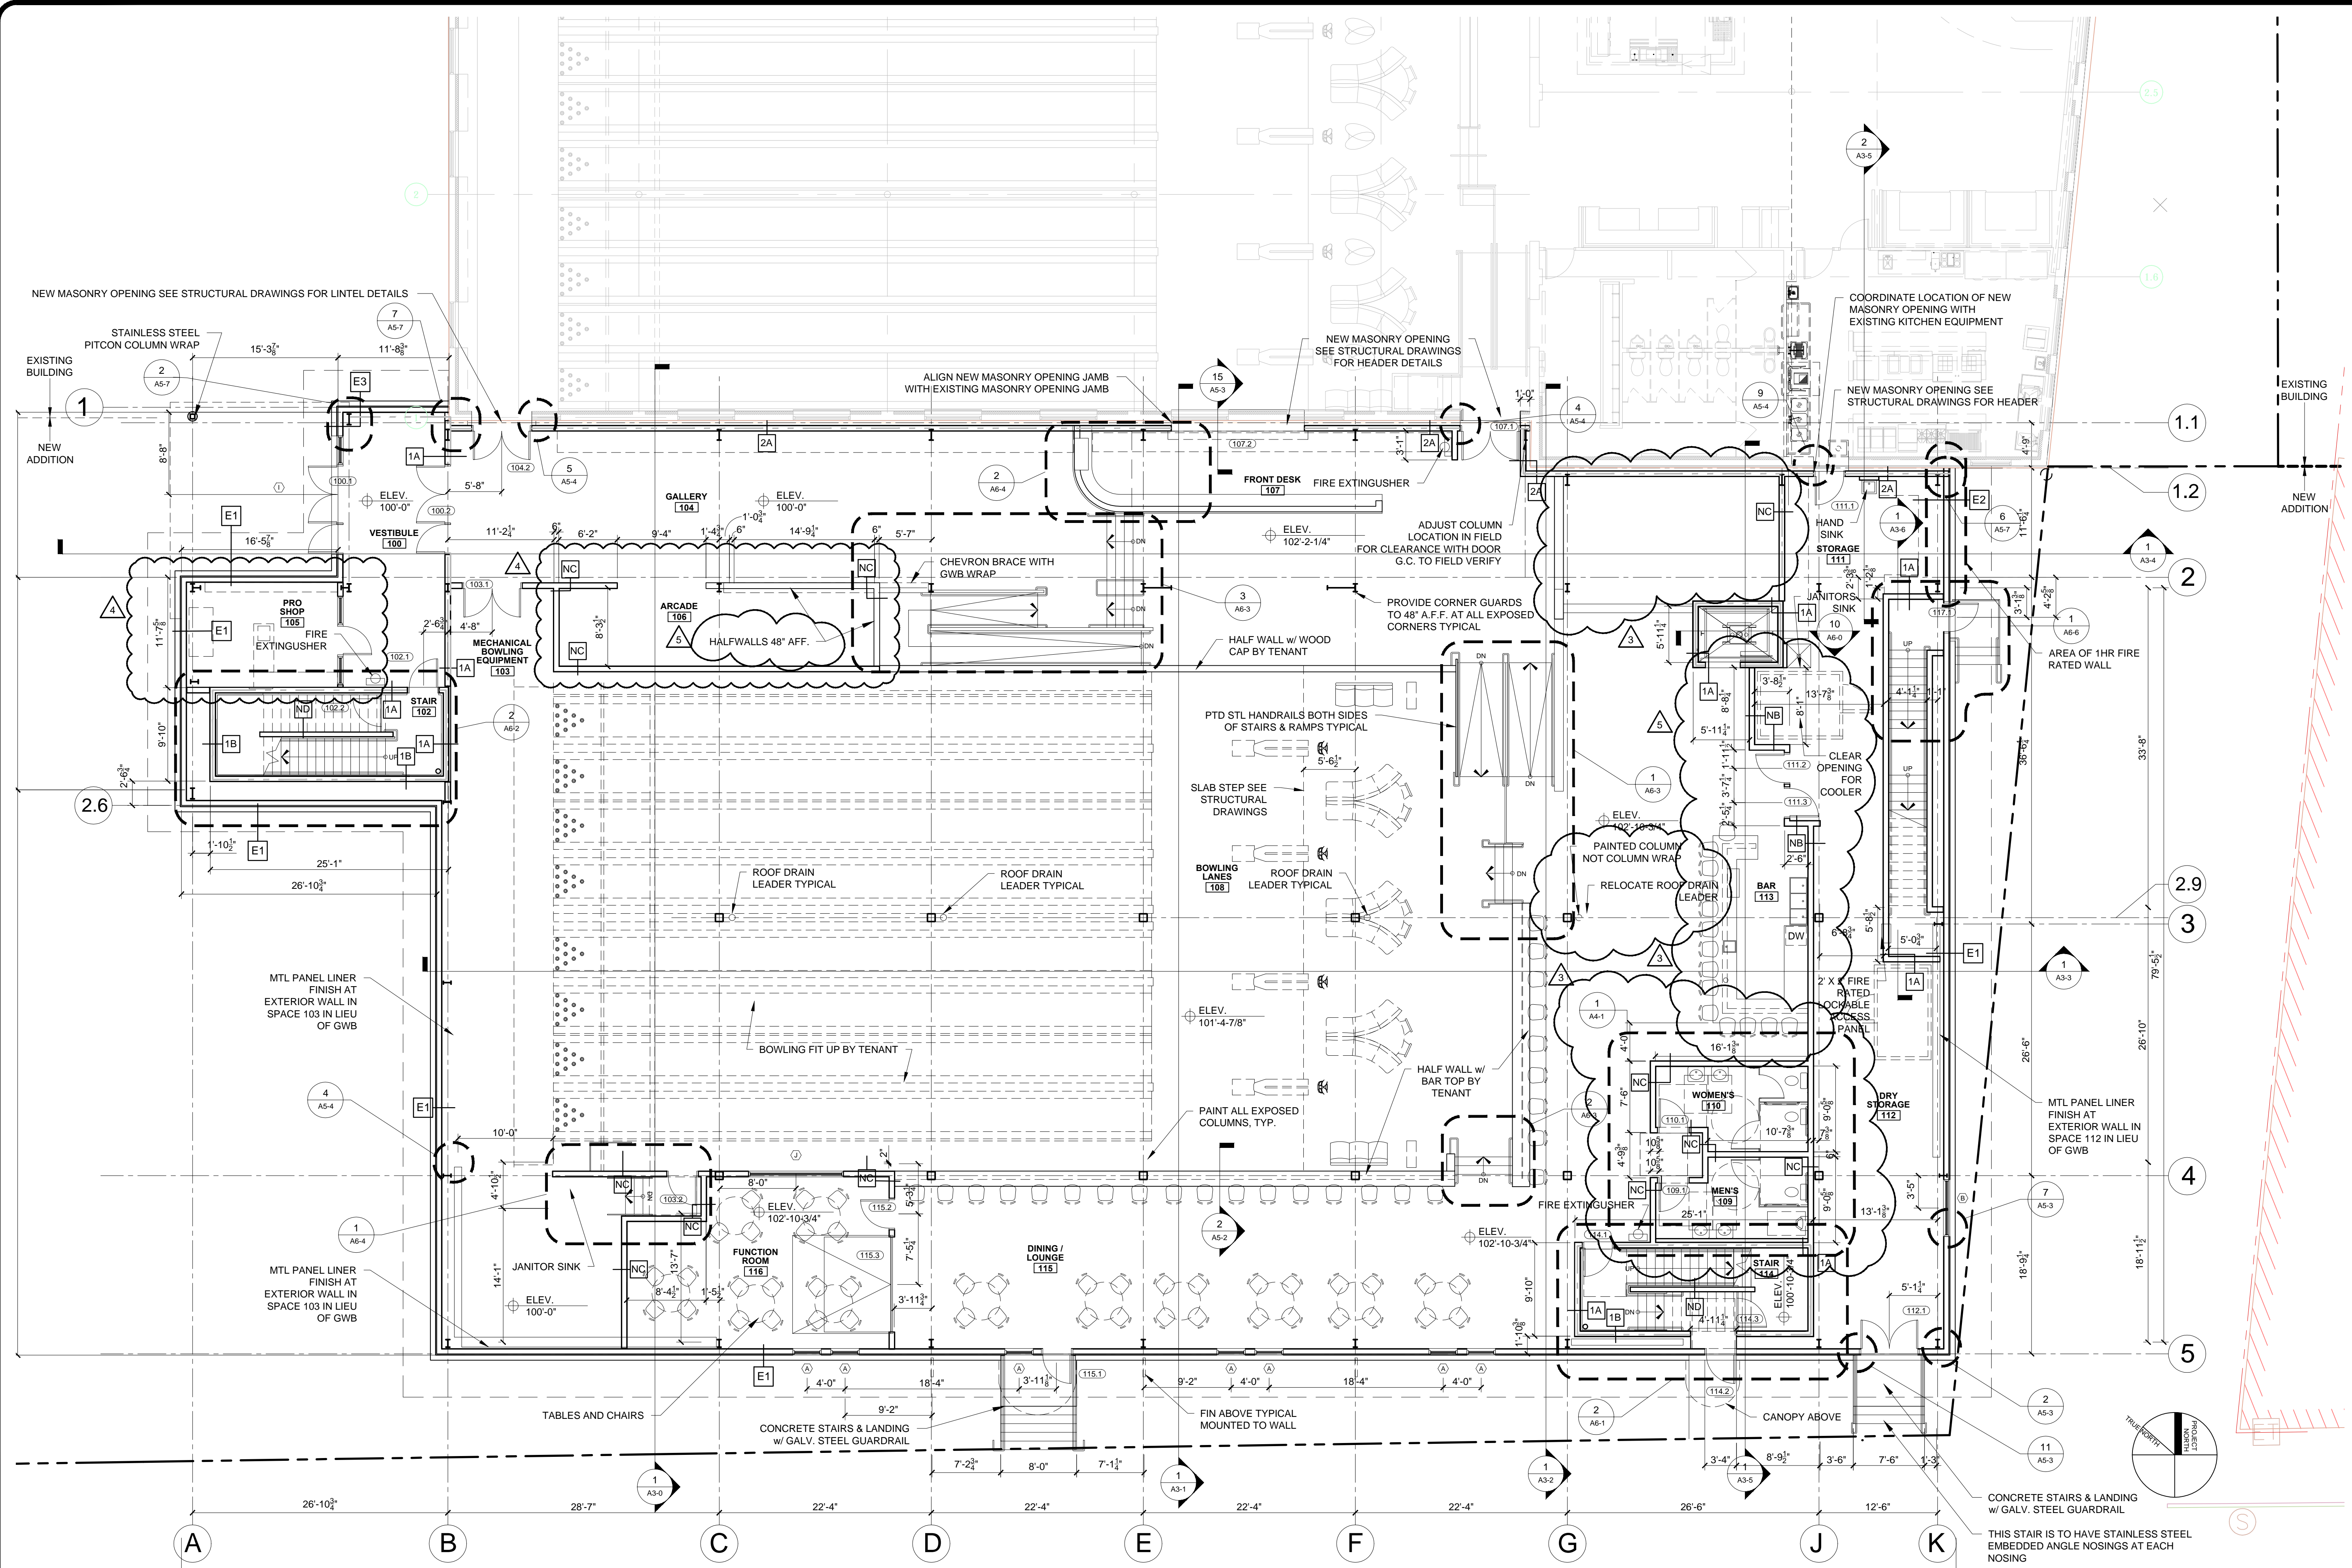

**1 FIRST FLOOR PLAN**  
1/8" = 1'-0"