

© 2016 RYAN SENATORE ARCHITECTURE

ADDITION TO BAYSIDE BOWL
ALDER STREET
PORTLAND, MAINE



RYAN SENATORE ARCHITECTURE
565 CONGRESS STREET
PORTLAND, MAINE 04101
207-656-6414
senatorearchitecture.com

CONSULTANTS:
STRUCTURAL:
Structural Integrity
77 Oak Street
Portland, ME 04101
207-774-4814

REVISIONS:

08/30/16

DATE: MAY 4, 2016

PROJECT No. 1452

DRAWN BY: JPF / RRT / RJS

CHECKED BY: RJS


SCALE: AS NOTED

SHEET TITLE:
RE-DESIGNED
ROOF TOP DECK

ASK-05

EXISTING BUILDING
LOW ROOF BELOW

EXISTING BUILDING
SECOND LEVEL
ROOF BELOW

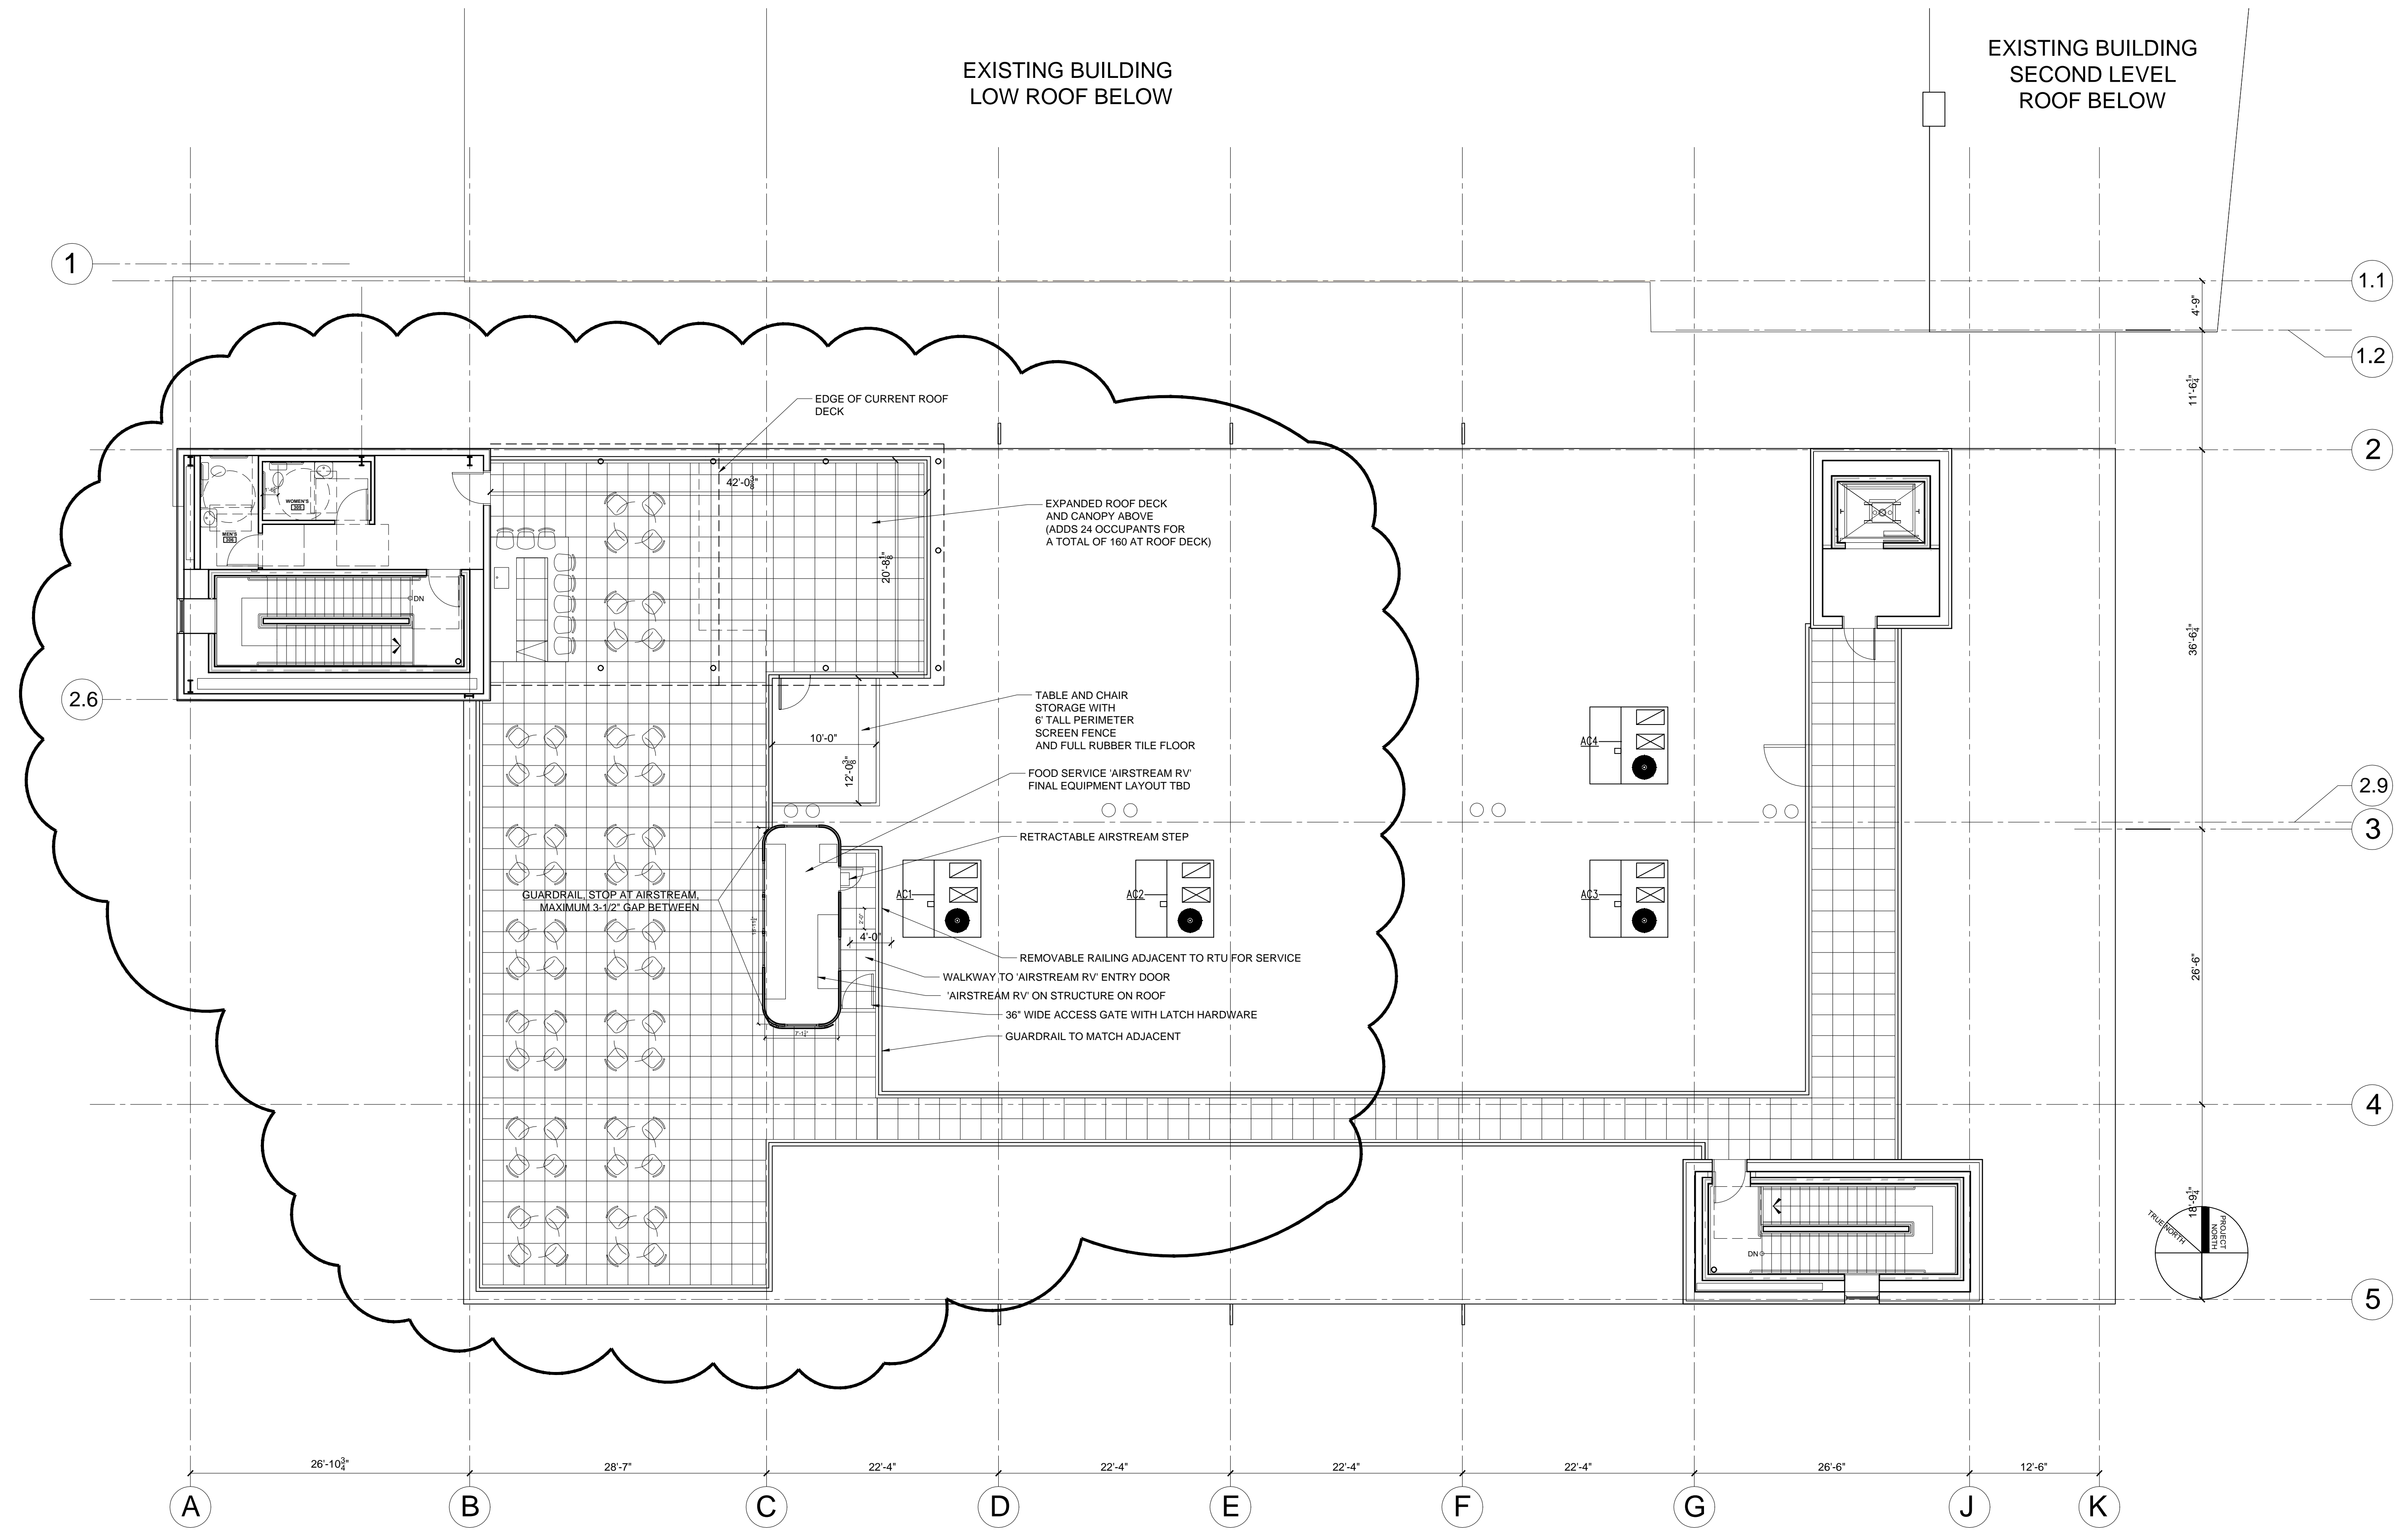

1 ROOF PLAN
1/8" = 1'-0"