




CITY OF PORTLAND
APPROVED SITE PLAN
 Subject to Conditions of Approval
 and Standard Conditions

DATE OF APPROVAL **Feb. 27, 2020**

PLANNER Jean Fraser

PROJECT NO. **AA-000979-2020**

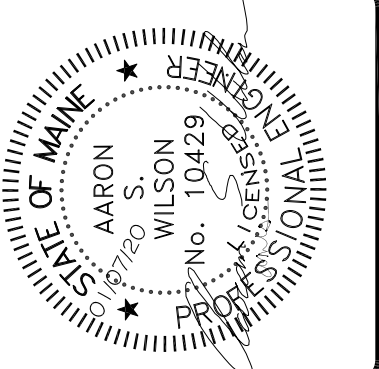

ASSOCIATED DESIGN PARTNERS INC.

Office: (207) 878-1751
 80 Leighton Road
 Falmouth, Maine 04105
 Fax: (207) 878-1788
 E-Mail: adp@adpengineering.com


THIS DRAWING, DESIGN AND ELECTRONIC FILE ARE THE PROPERTY OF ASSOCIATED DESIGN PARTNERS, INC. THE REPRODUCTION, COPYING OR ANY OTHER USE OF THIS DOCUMENT WITHOUT WRITTEN CONSENT IS PROHIBITED.

C4

C3 EXTERIOR - EXISTING CONDITIONS
 SCALE: NTS



A3 PARTIAL REAR ELEVATION - PROPOSED
 SCALE: 1/4" = 1'-0"

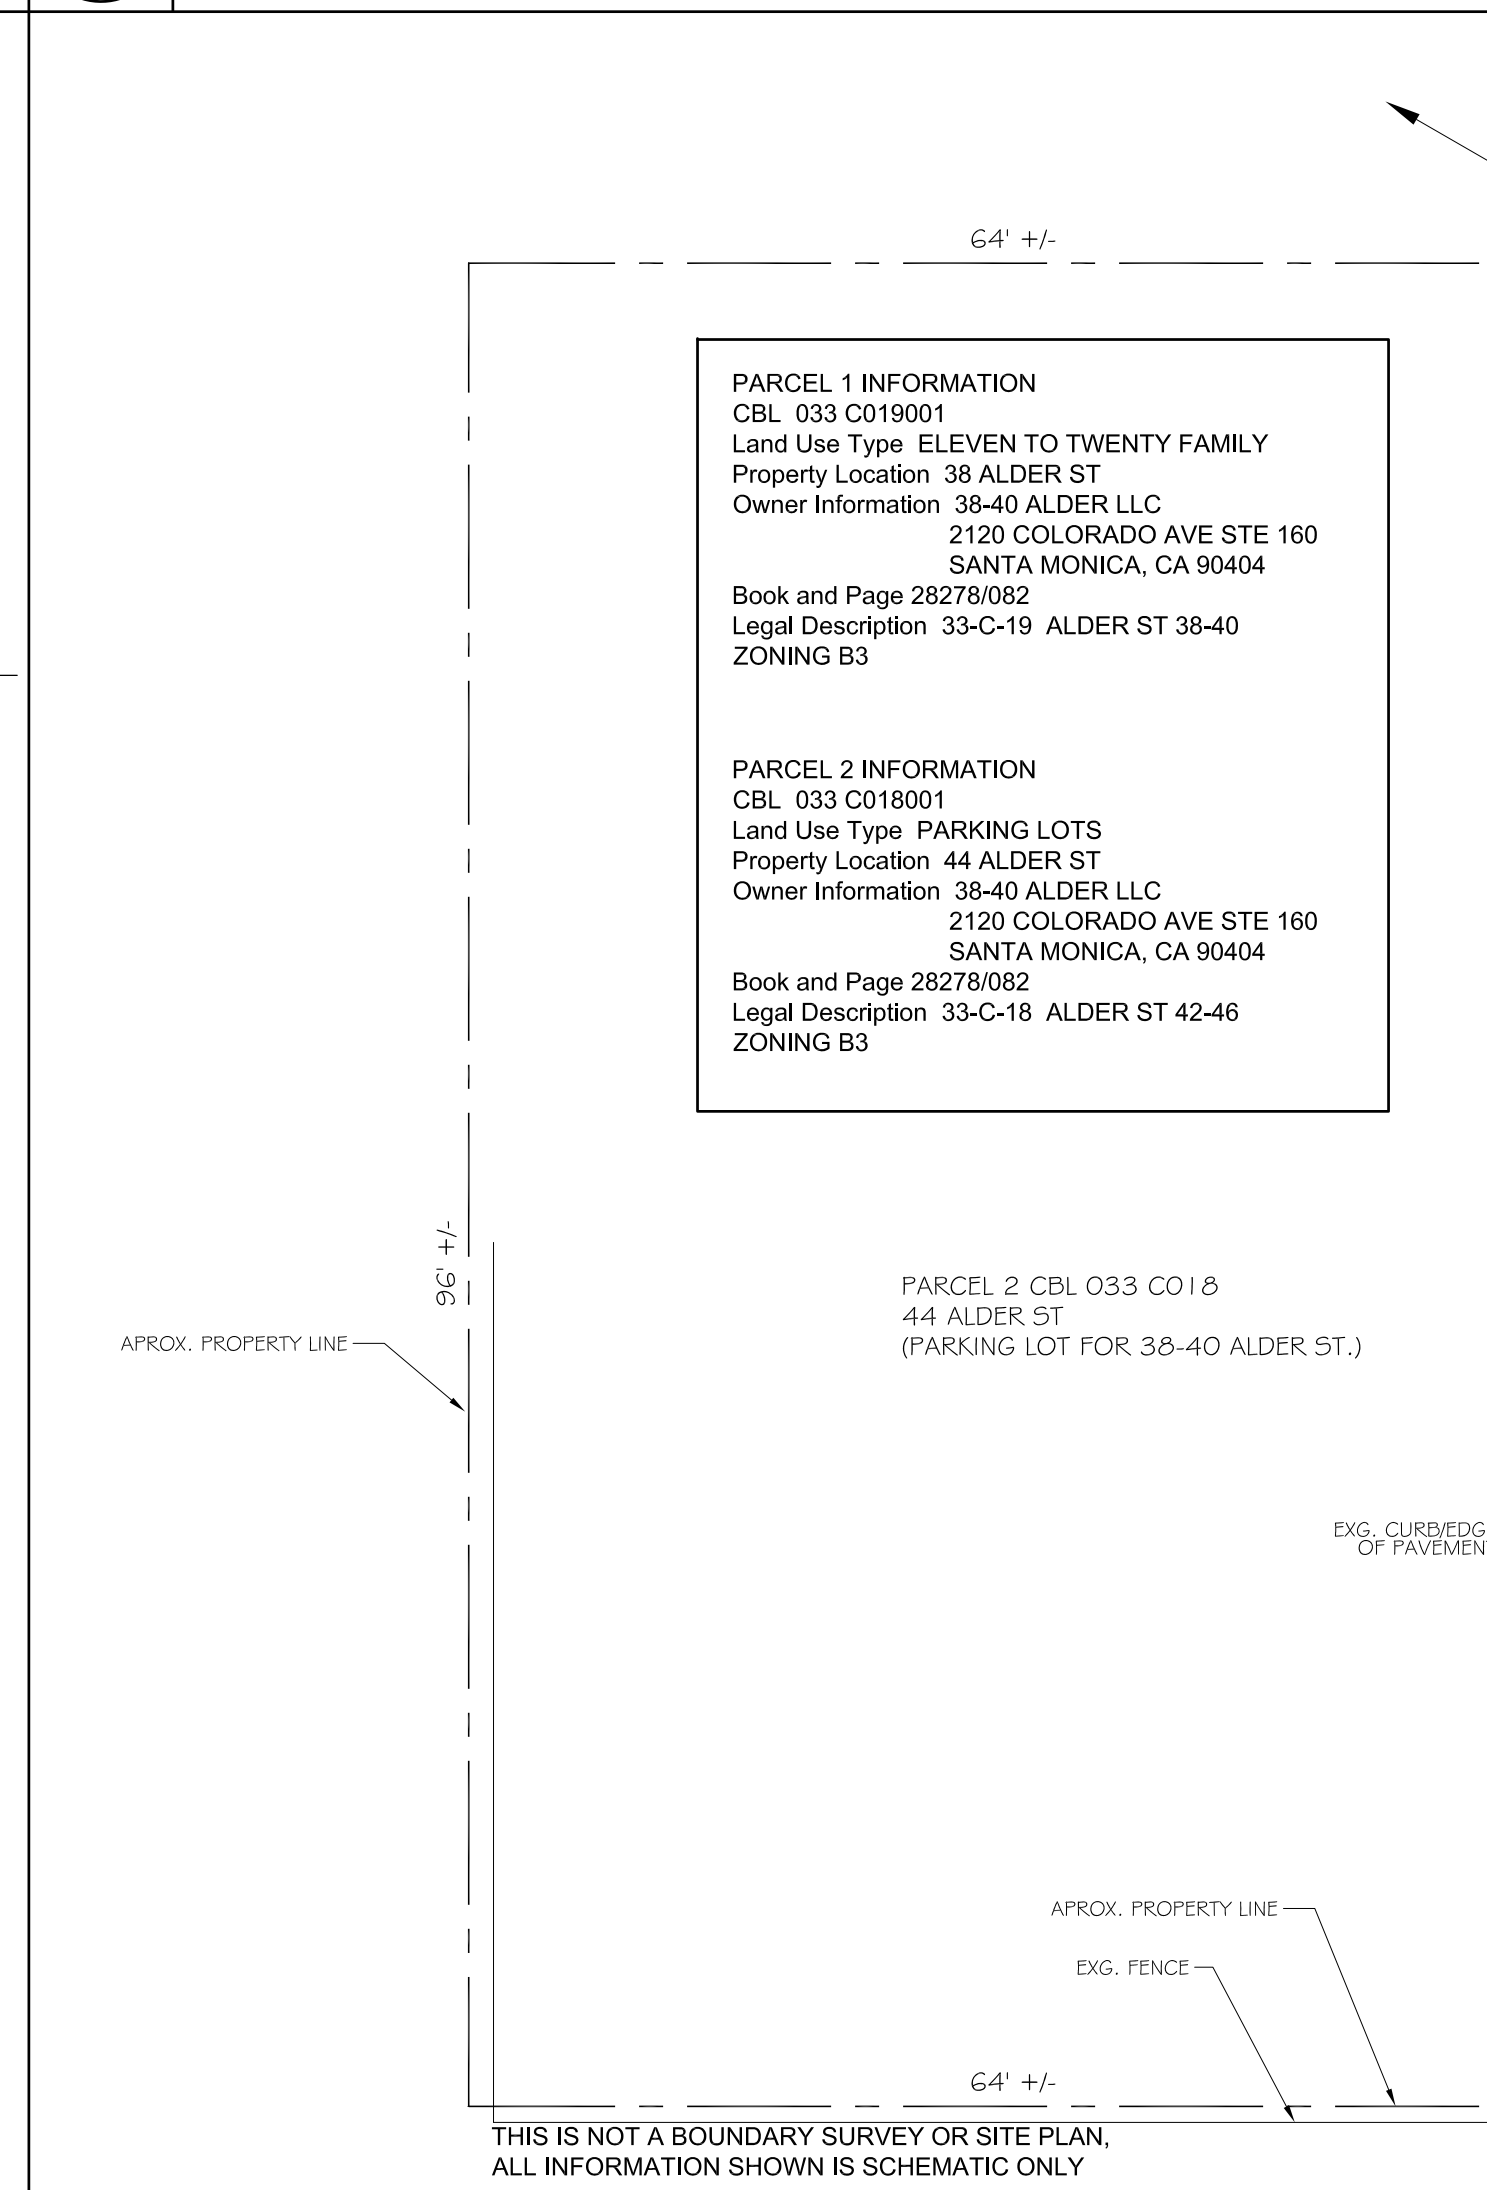

A2 SCHEMATIC PLOT PLAN - EXISTING CONDITIONS
 SCALE: NTS

PROJECT: **38-40 ALDER ST
 PORTLAND, MAINE**

FOR:

SHEET TITLE: **PLOT PLAN / EXISTING CONDITIONS
 ISSUED FOR PERMITTING**

NO.	BY	DATE	REVISIONS DESCRIPTION
1	ASW	01/07/20	
2			
3			
4			
5			
6			

DATE : 01/07/20
 SCALE : AS NOTED
 DESIGN BY: ASW
 DRAWN BY: RSC
 FILE #:
 PROJECT NUMBER:
19351
 SHEET NO:
AO