




5 Existing West Elevation
 Scale: 1/8" = 1'-0"

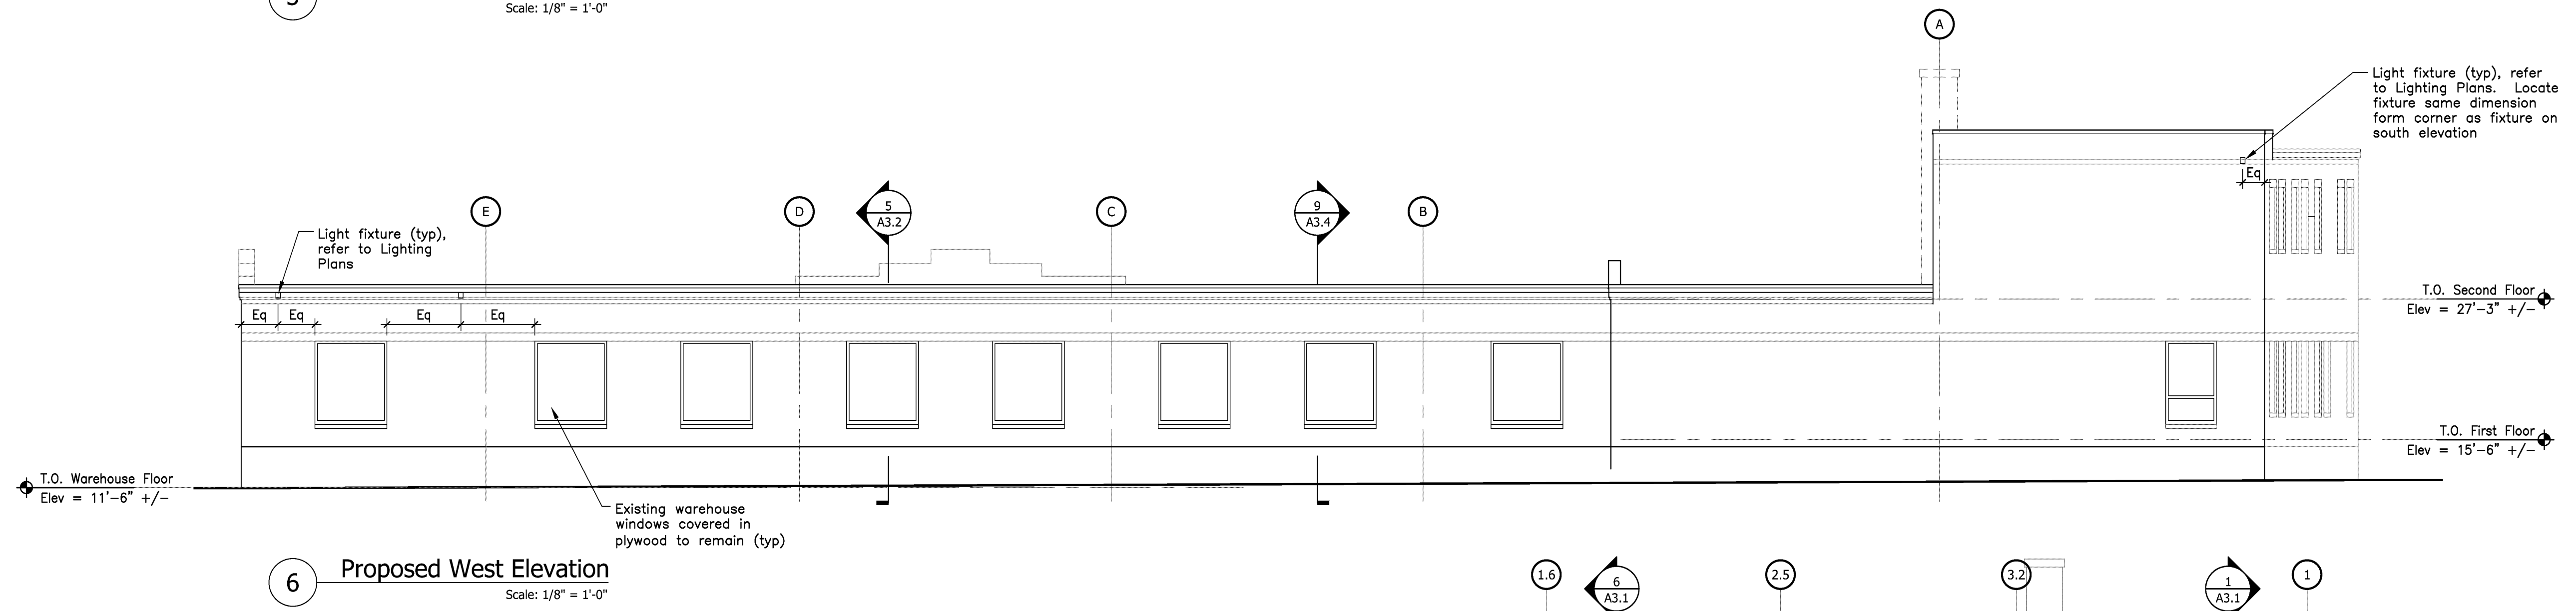

6 Proposed West Elevation
 Scale: 1/8" = 1'-0"

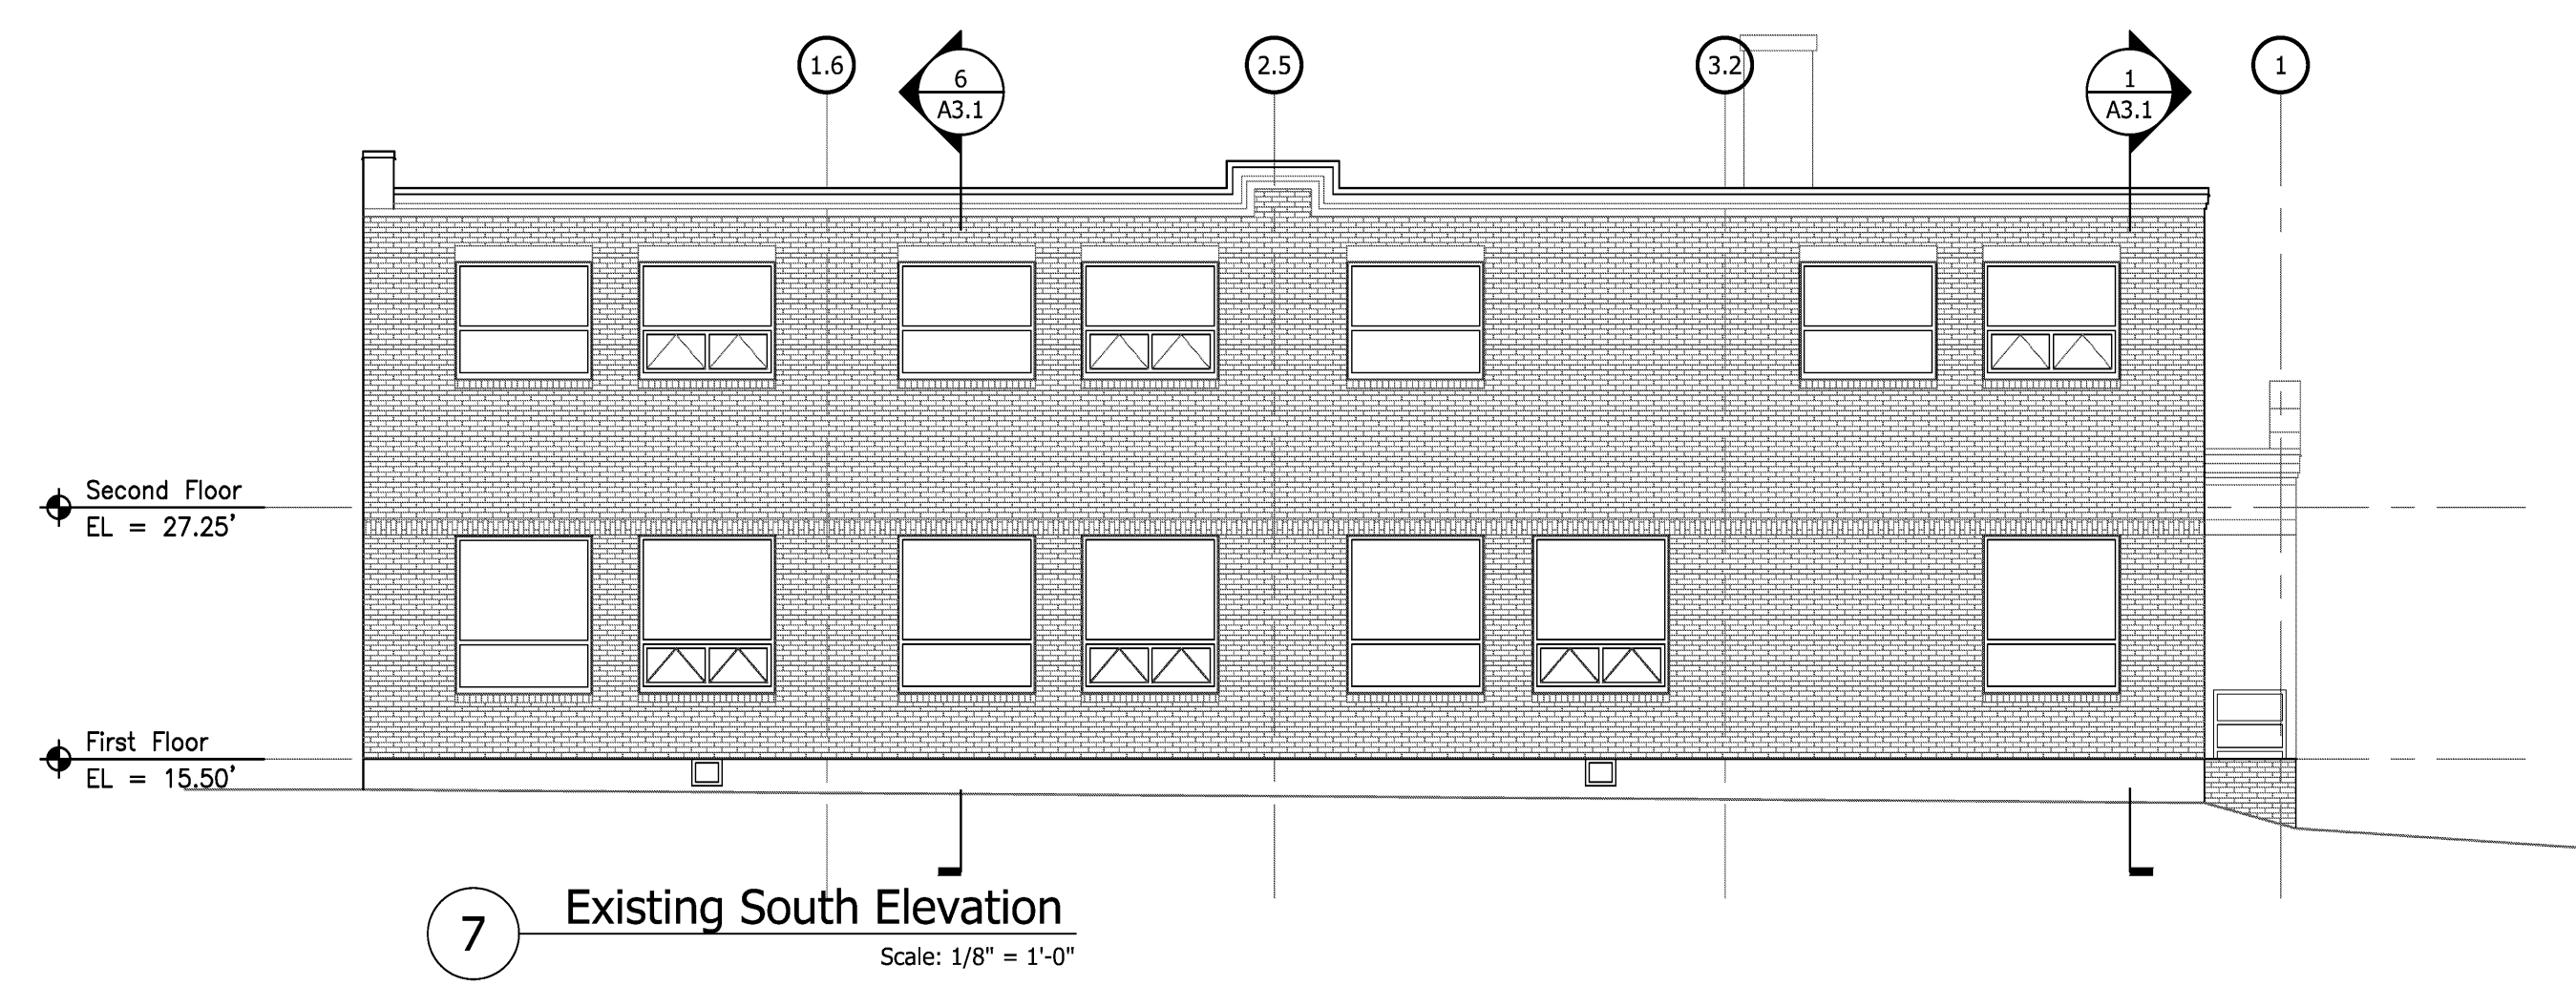

7 Existing South Elevation
 Scale: 1/8" = 1'-0"

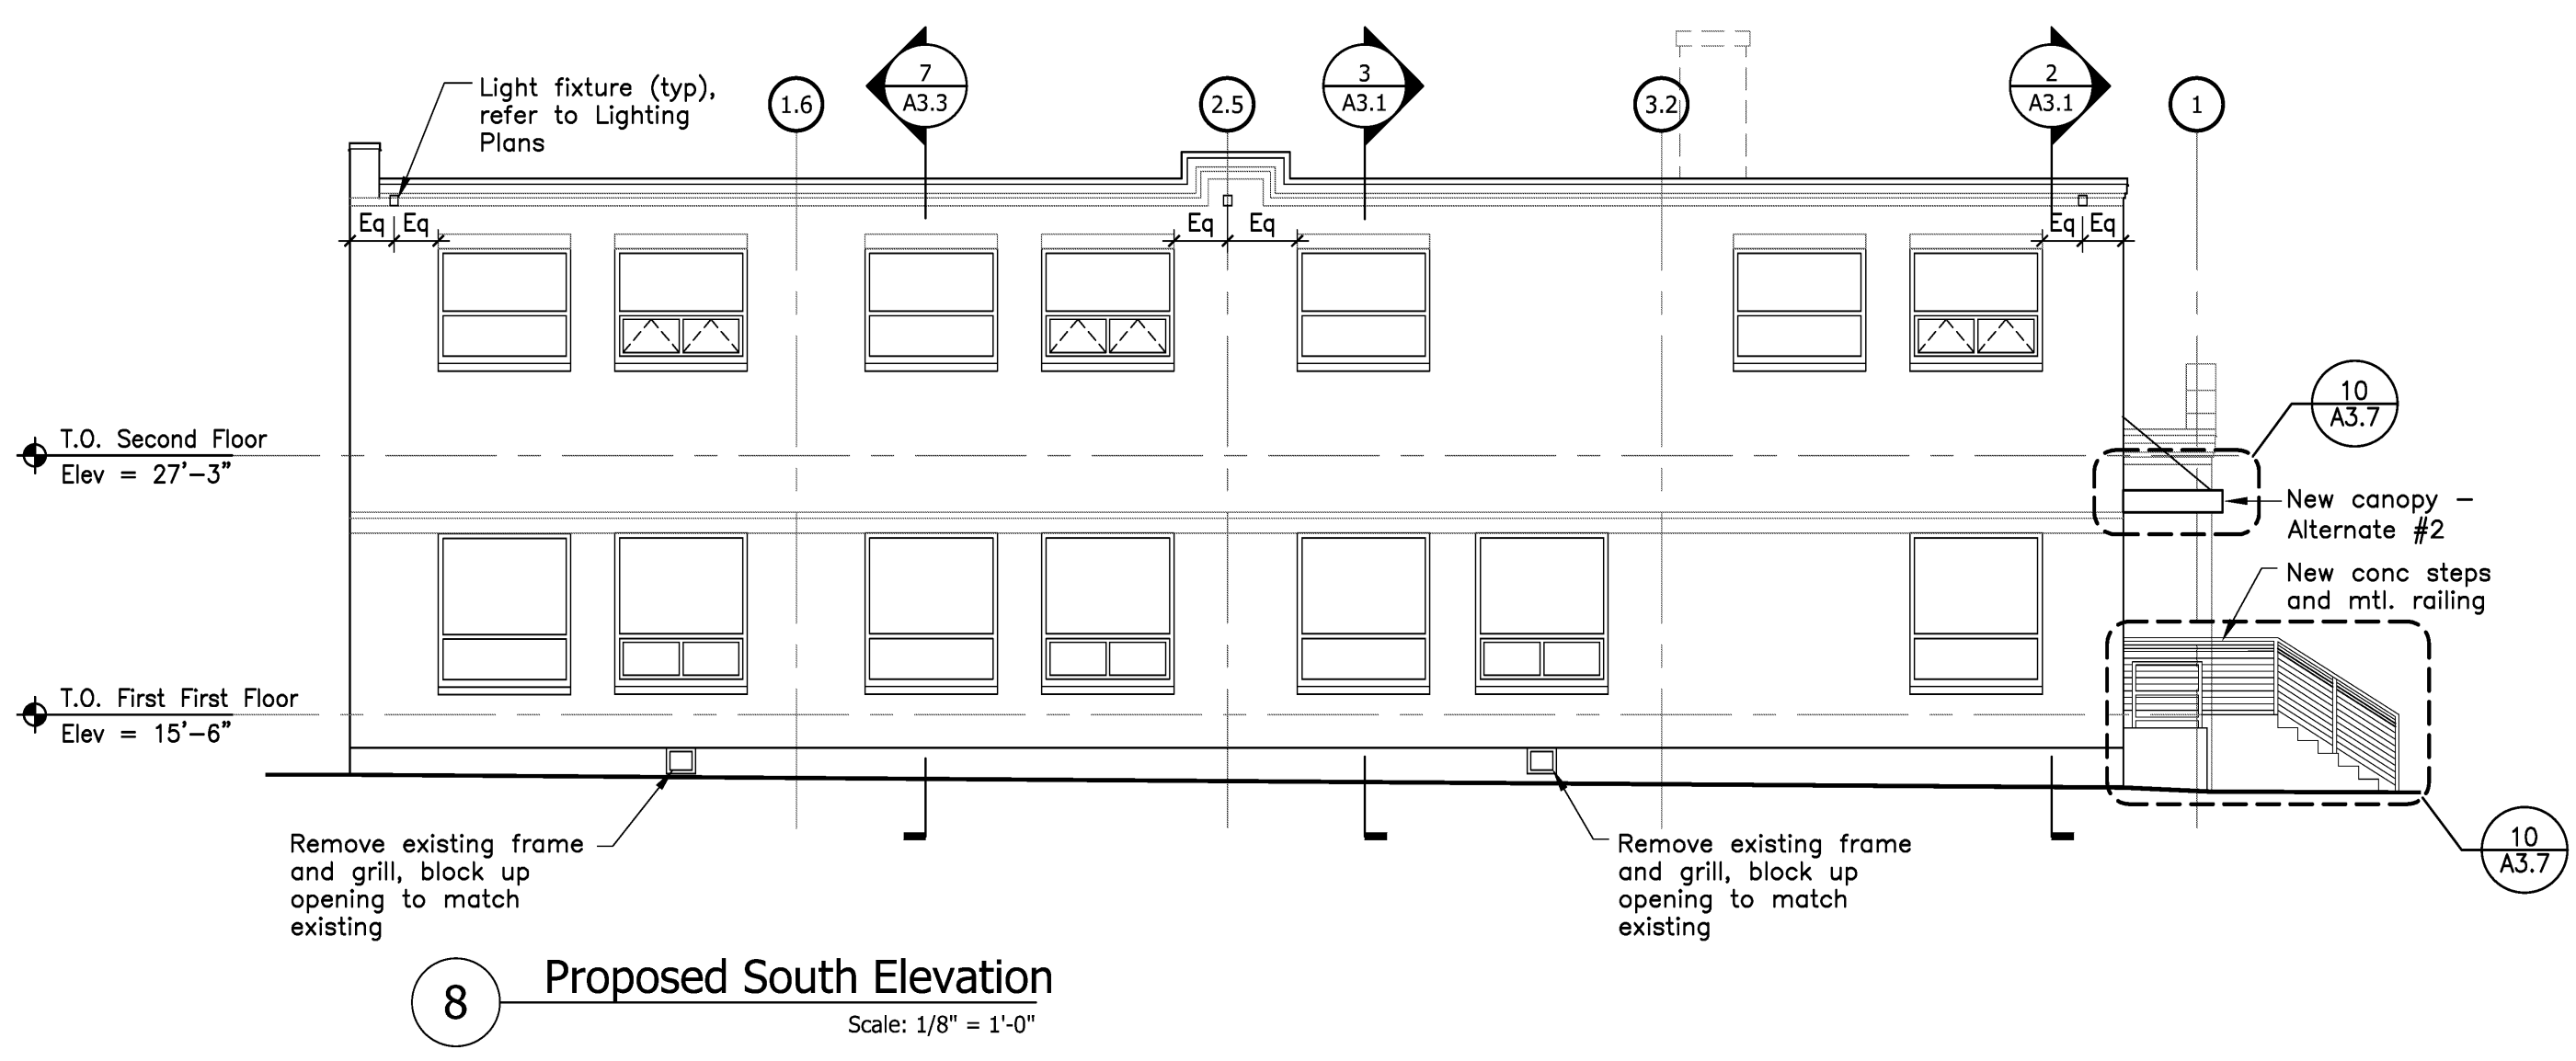

8 Proposed South Elevation
 Scale: 1/8" = 1'-0"