


FOR CONSTRUCTION

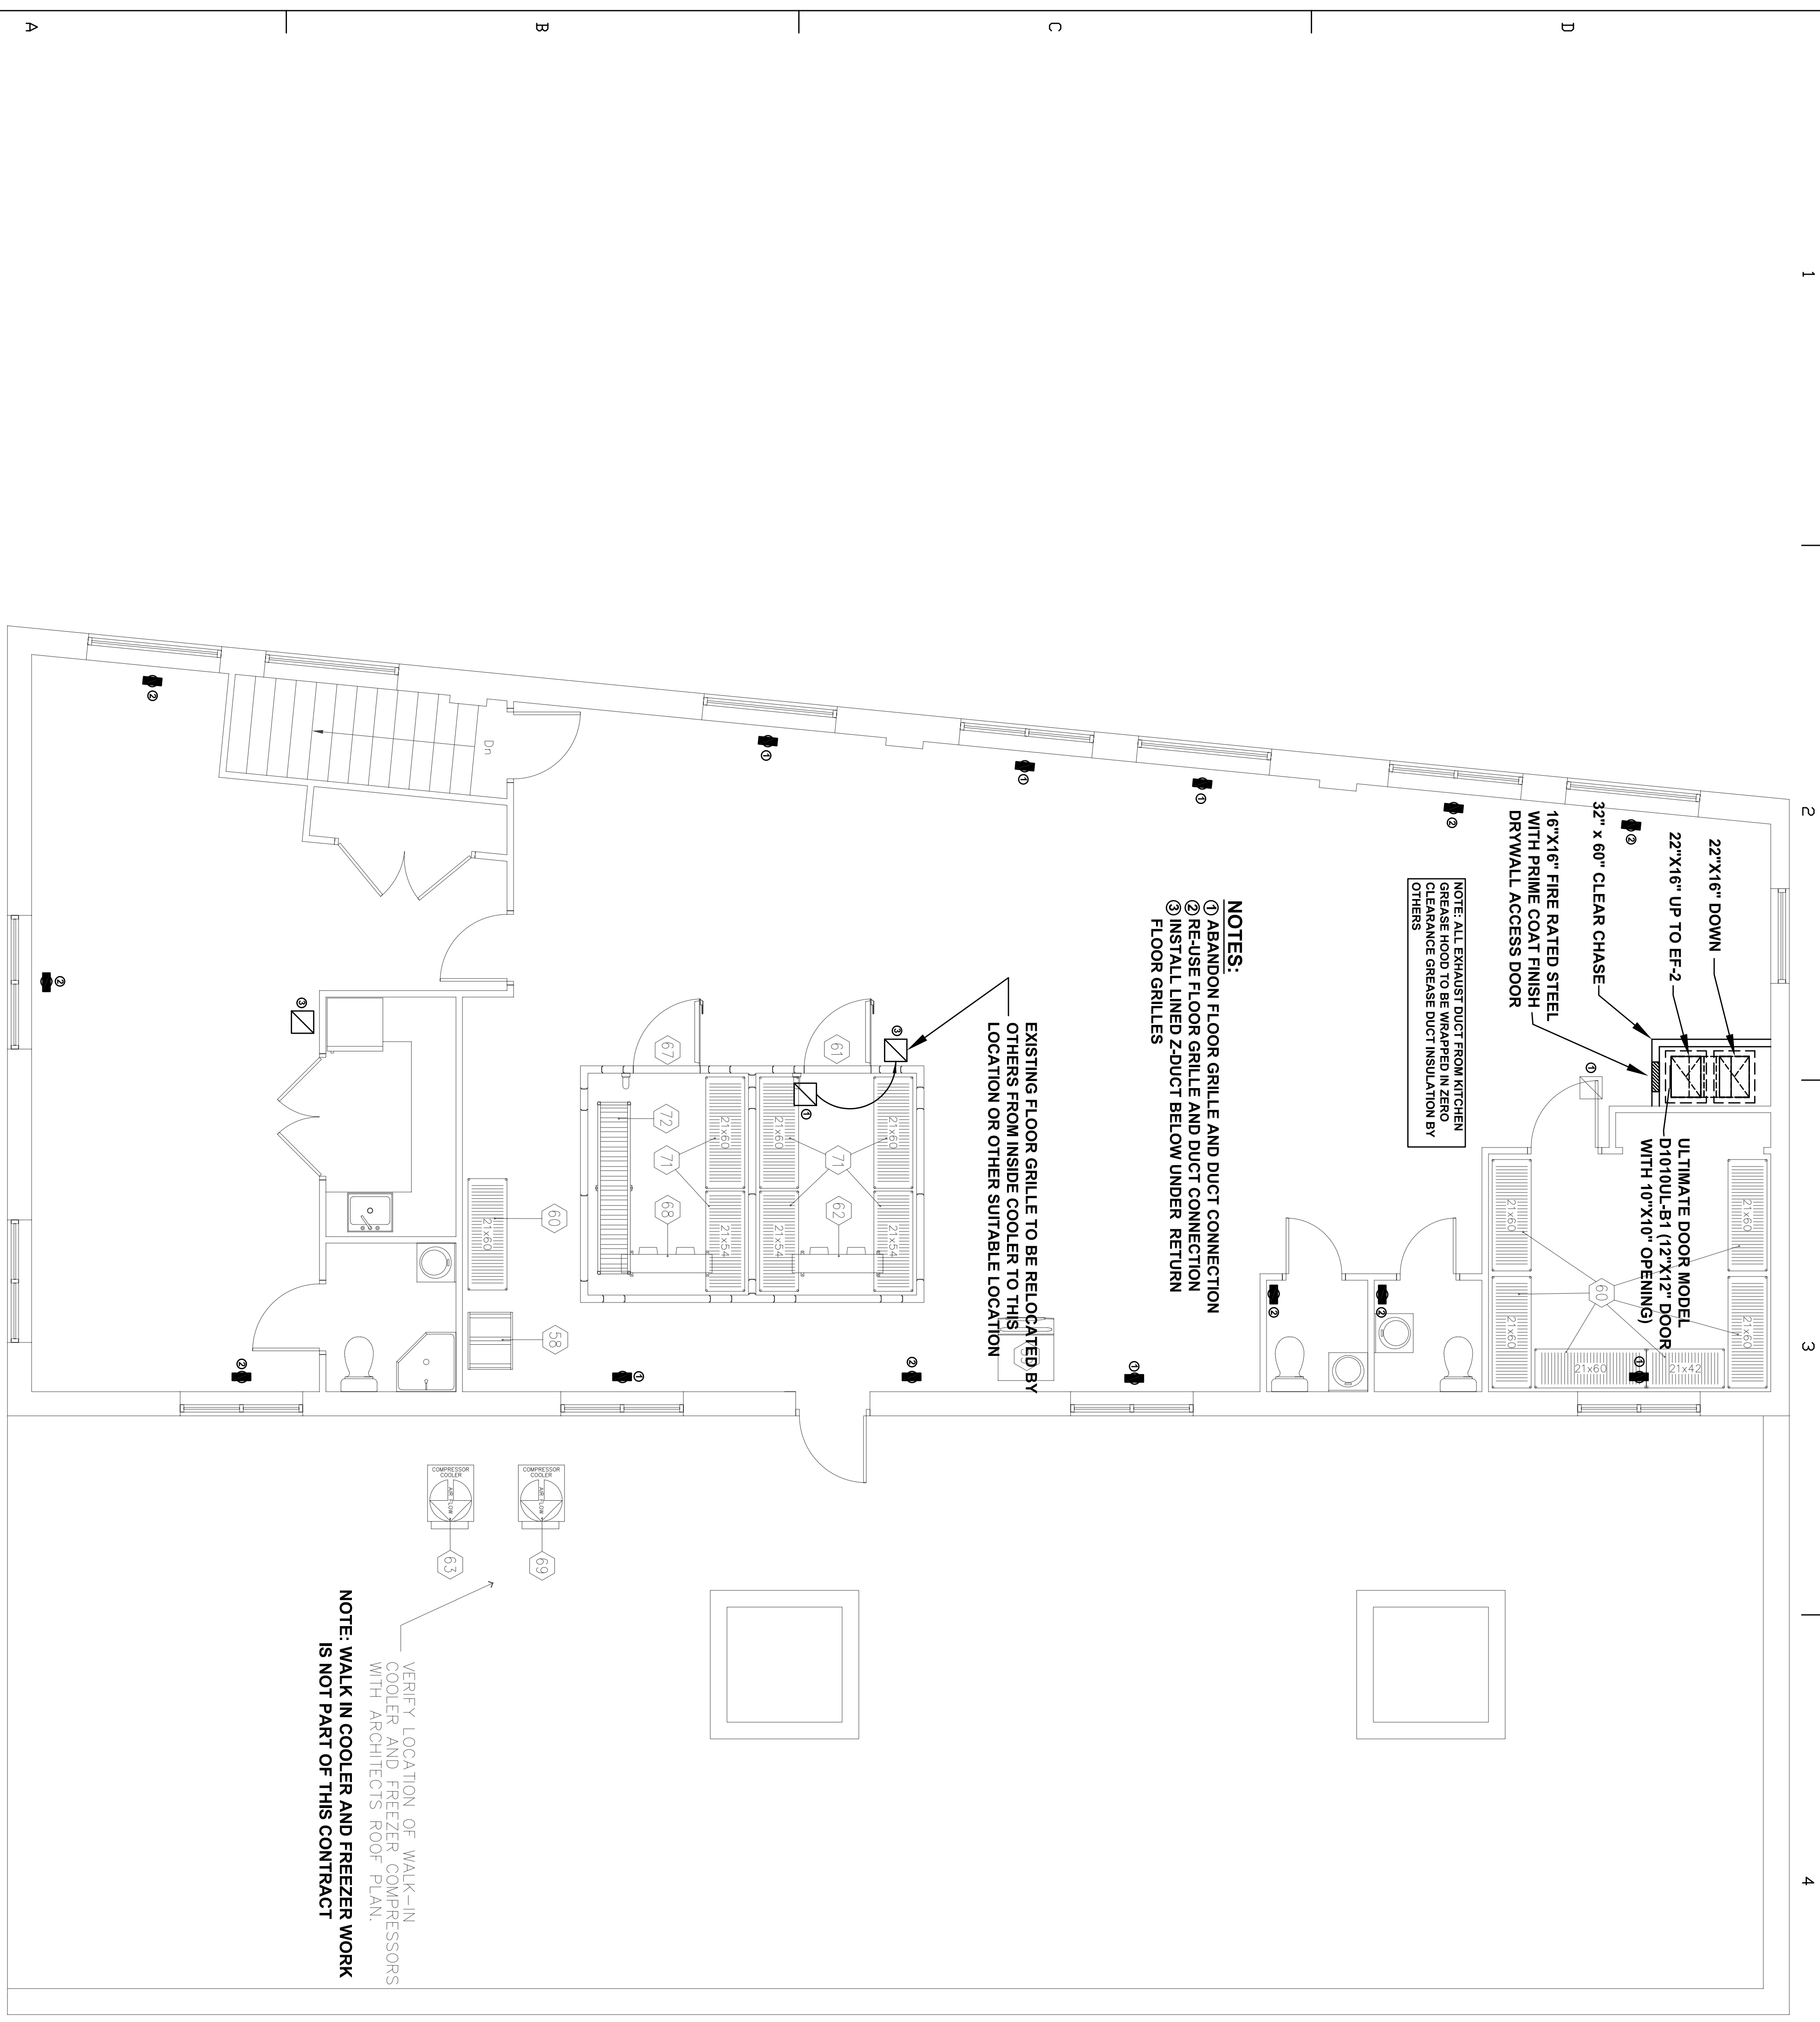

NOTE: ALL EXHAUST DUCT FROM KITCHEN GREASE HOOD TO BE WRAPPED IN ZERO CLEARANCE GREASE DUCT INSULATION BY OTHERS

NOTES:
 ① ABANDON FLOOR GRILLE AND DUCT CONNECTION
 ② RE-USE FLOOR GRILLE AND DUCT CONNECTION
 ③ INSTALL LINED Z-DUCT BELOW UNDER RETURN FLOOR GRILLES

EXISTING FLOOR GRILLE TO BE RELOCATED BY OTHERS FROM INSIDE COOLER TO THIS LOCATION OR OTHER SUITABLE LOCATION

VERIFY LOCATION OF WALK-IN COOLER AND FREEZER COMPRESSORS WITH ARCHITECTS ROOF PLAN.
 NOTE: WALK IN COOLER AND FREEZER WORK IS NOT PART OF THIS CONTRACT

2ND FLOOR DUCT PLAN
 SCALE: 1/4"=1'0

THESE DRAWINGS AND PLANS ARE THE PROPERTY OF WH DEMMONS INC. AND ARE AN INSTRUMENT OF SERVICE FOR THE OWNER'S USE FOR THIS PROJECT ON THIS SITE ONLY

BAYSIDE BOWLING
 PORTLAND, ME
2ND FLOOR DUCT PLAN

PROJECT NUMBER: 48076
 ISSUED: 3.22.2010
 DRAWN BY: MGR / JLR
 CHECKED BY: DWM
 FILENAME: .DWG

M-2