



Dec 07, 2009

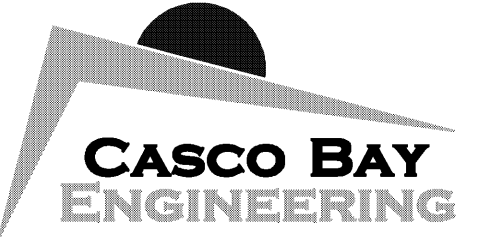


424 Fore Street
Portland, ME 04101
Phone 207.842.2800
Fax 207.842.2828
www.cascobayengineering.com

CLIENT:
DAYMATERO STUDIO
100 FRONT STREET
BATH, ME 04830

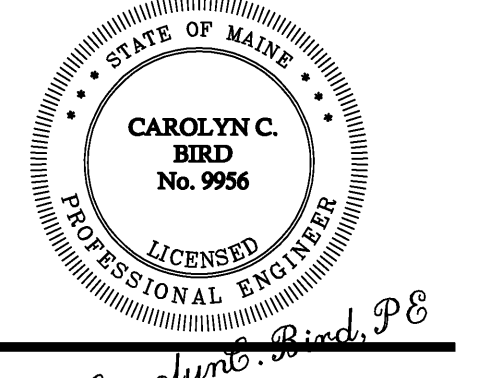

MAINE

BOWL PORTLAND
PORTLAND
BUILDING RENOVATION

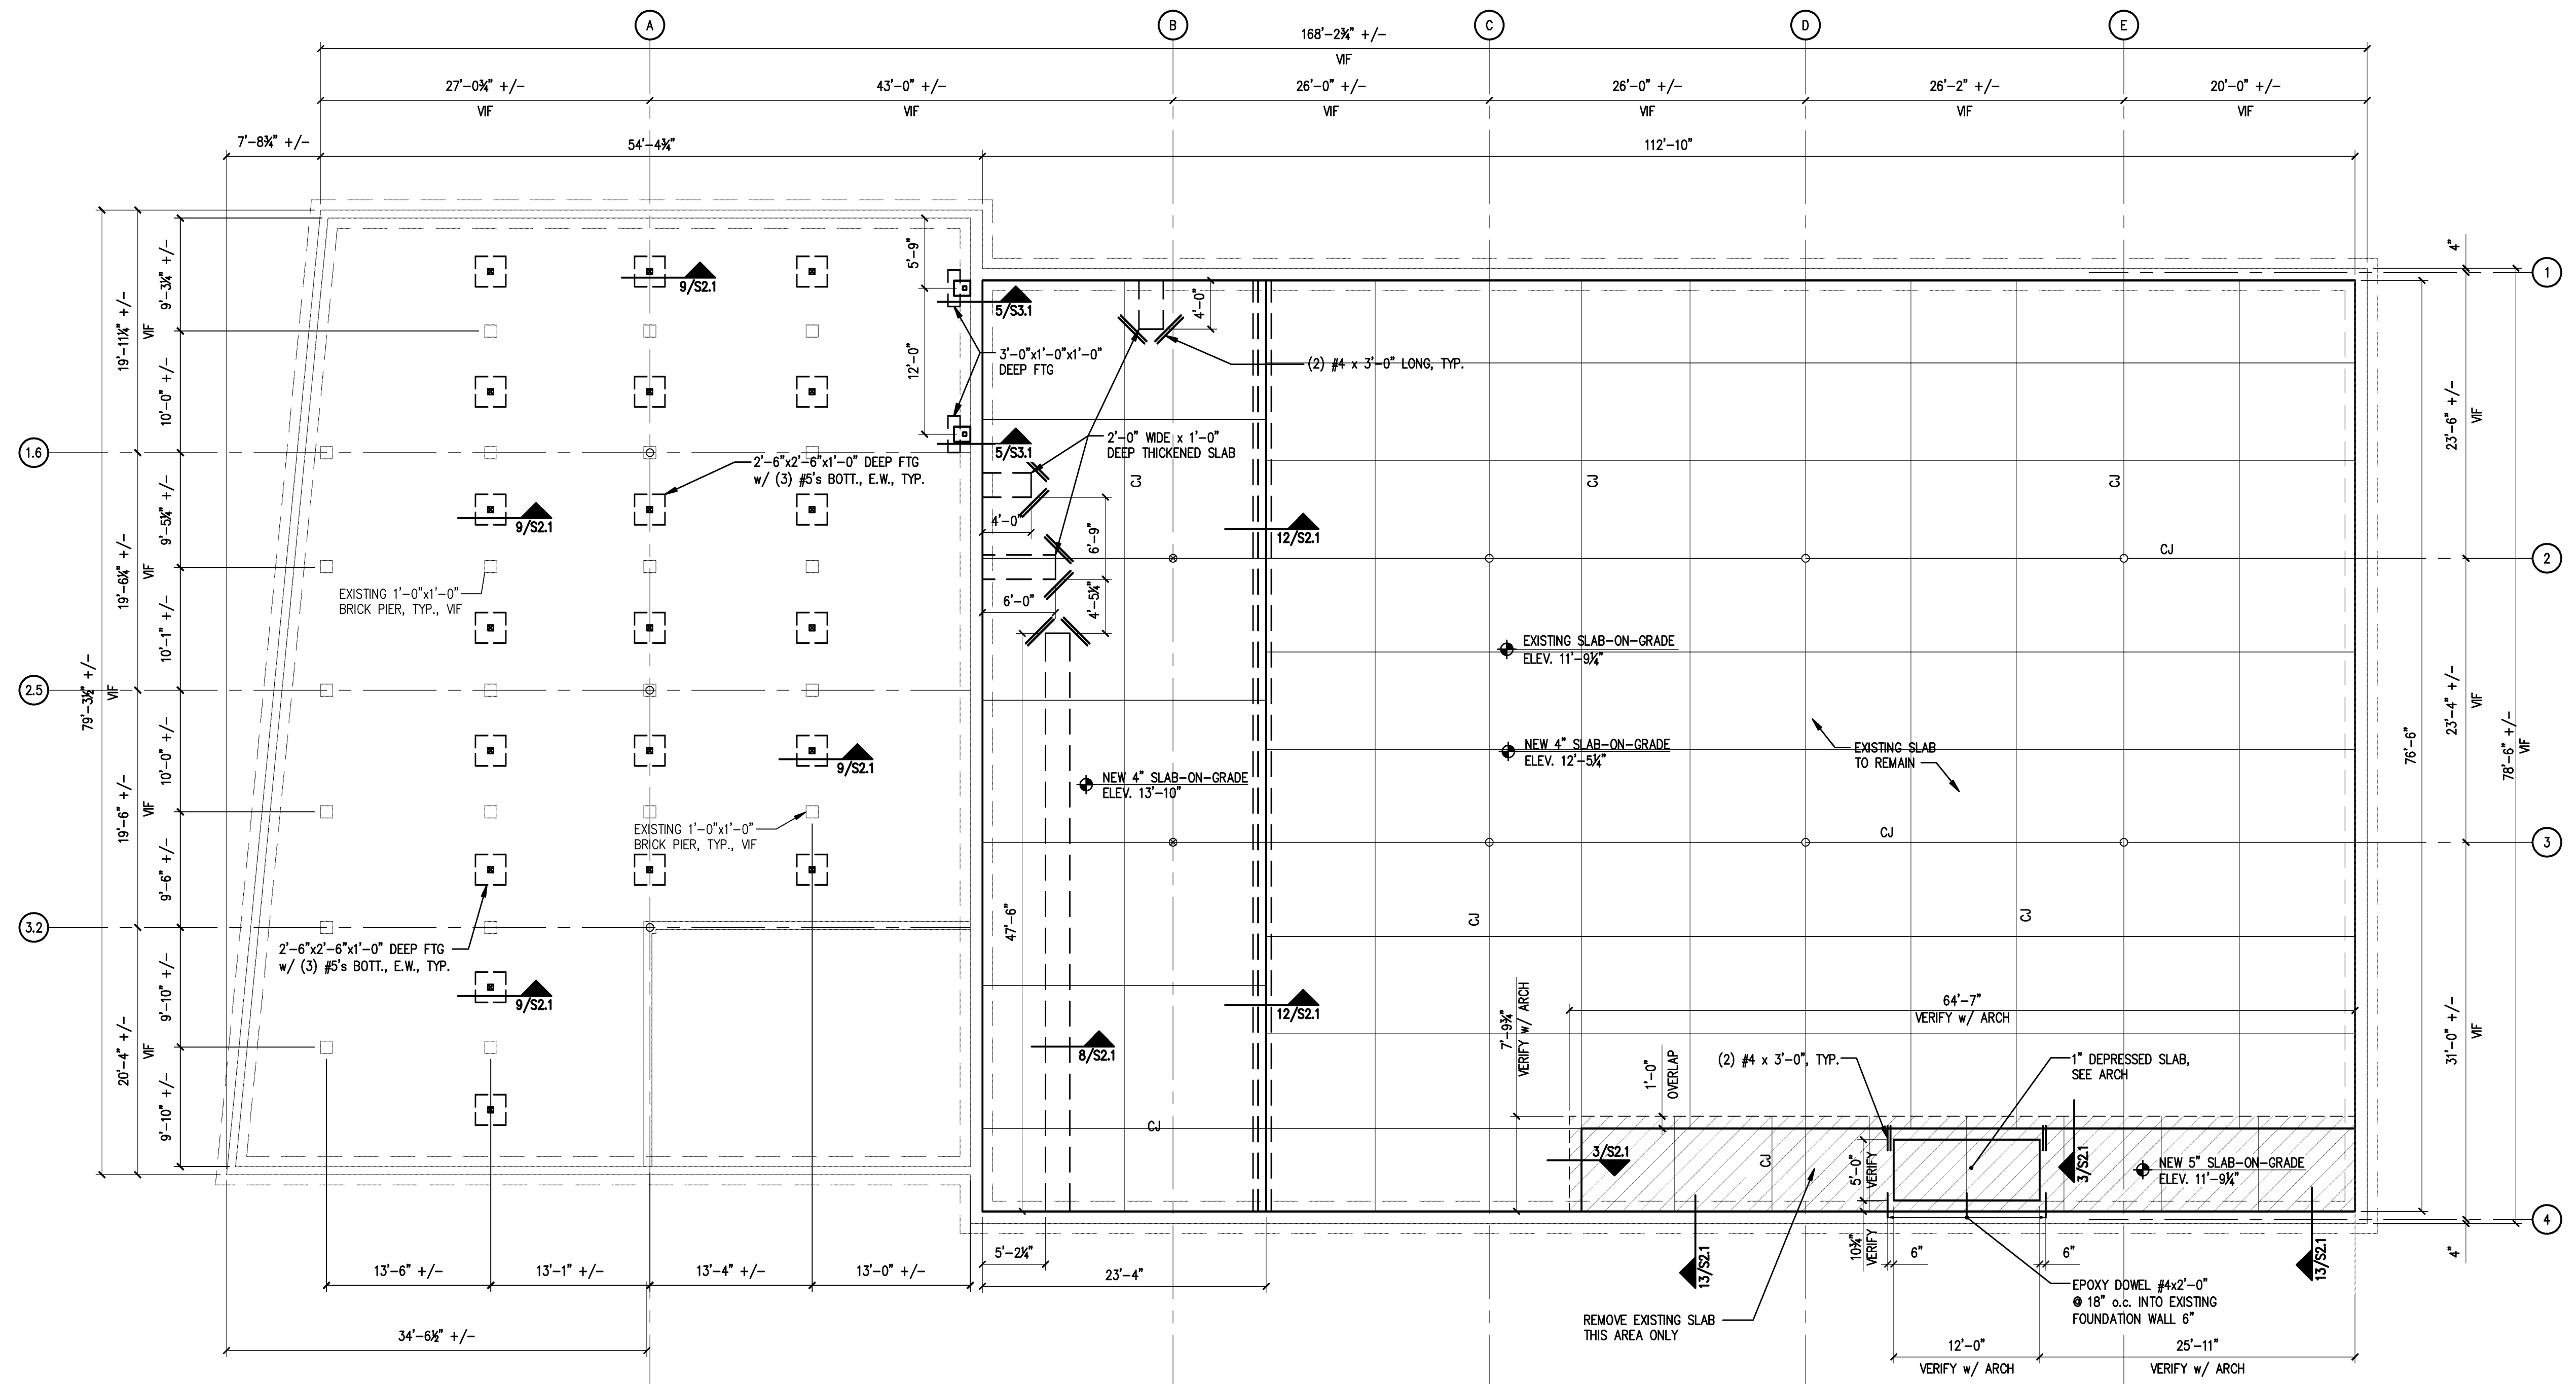

NOTES:
1. SEE S2.1 FOR TYPICAL SLAB-ON-GRADE DETAILS.
2. CONTRACTOR TO VERIFY LOCATION OF EXISTING BRICK PIERS AND DIMENSIONS

PLAN LEGEND
■ BEARING WALL
■ BEAM
■ COLUMN BELOW
■ COLUMN ABOVE
■ COLUMN ABOVE AND BELOW

REVISIONS	
No.	DATE
A	12-7-09

SHEET TITLE:
FOUNDATION PLAN

DESIGNED: TD
DRAWN: TD
DATE: 10-30-09
CADD FILE: 9065-S1.dwg
PROJECT NUMBER: 9065

FOUNDATION PLAN

SCALE: 1/8"=1'-0"

S1.0