


1 ROOF PLAN
1/8" = 1'-0"

EXISTING BUILDING
SECOND LEVEL
ROOF BELOW

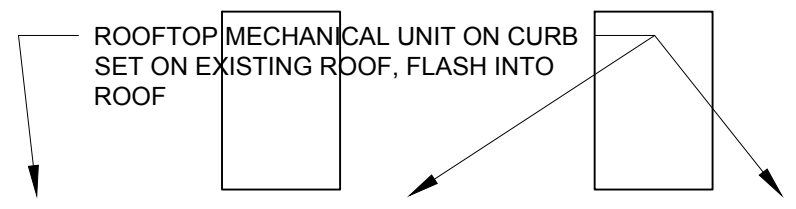

© 2015 RYAN SENATORE ARCHITECTURE

ADDITION TO BAYSIDE BOWL
ALDER STREET
PORTLAND, MAINE



RYAN SENATORE ARCHITECTURE
565 CONGRESS STREET
PORTLAND, MAINE 04101
207-656-6414
senatorearchitecture.com

CONSULTANTS:
STRUCTURAL: Structural Integrity
77 Oak Street
Portland, ME 04101
207-774-4814

REVISIONS:

DATE: JUNE 09, 2015

PROJECT No. 1452

DRAWN BY: JPF / RRT / RJS

CHECKED BY: RJS

SCALE: AS NOTED

SHEET TITLE:
ROOF PLAN

PROGRESS PRINT ONLY
Not for Construction
JUNE 09, 2015

A1-4