

ADDITION TO BAYSIDE BOWL
ALDER STREET
 PORTLAND, MAINE



RYAN SENATORE ARCHITECTURE
 565 CONGRESS STREET
 PORTLAND, MAINE 04101
 207-656-6414
 senatorearchitecture.com

CONSULTANTS:
 STRUCTURAL:
 Structural Integrity
 77 Oak Street
 Portland, ME 04101
 207-774-4814

REVISIONS:

DATE: JUNE 09, 2015

PROJECT No. 1452


DRAWN BY: JPF / RRT / RJS

CHECKED BY: RJS

SCALE: AS NOTED

SHEET TITLE:
SOUTH ELEVATION

A2-1

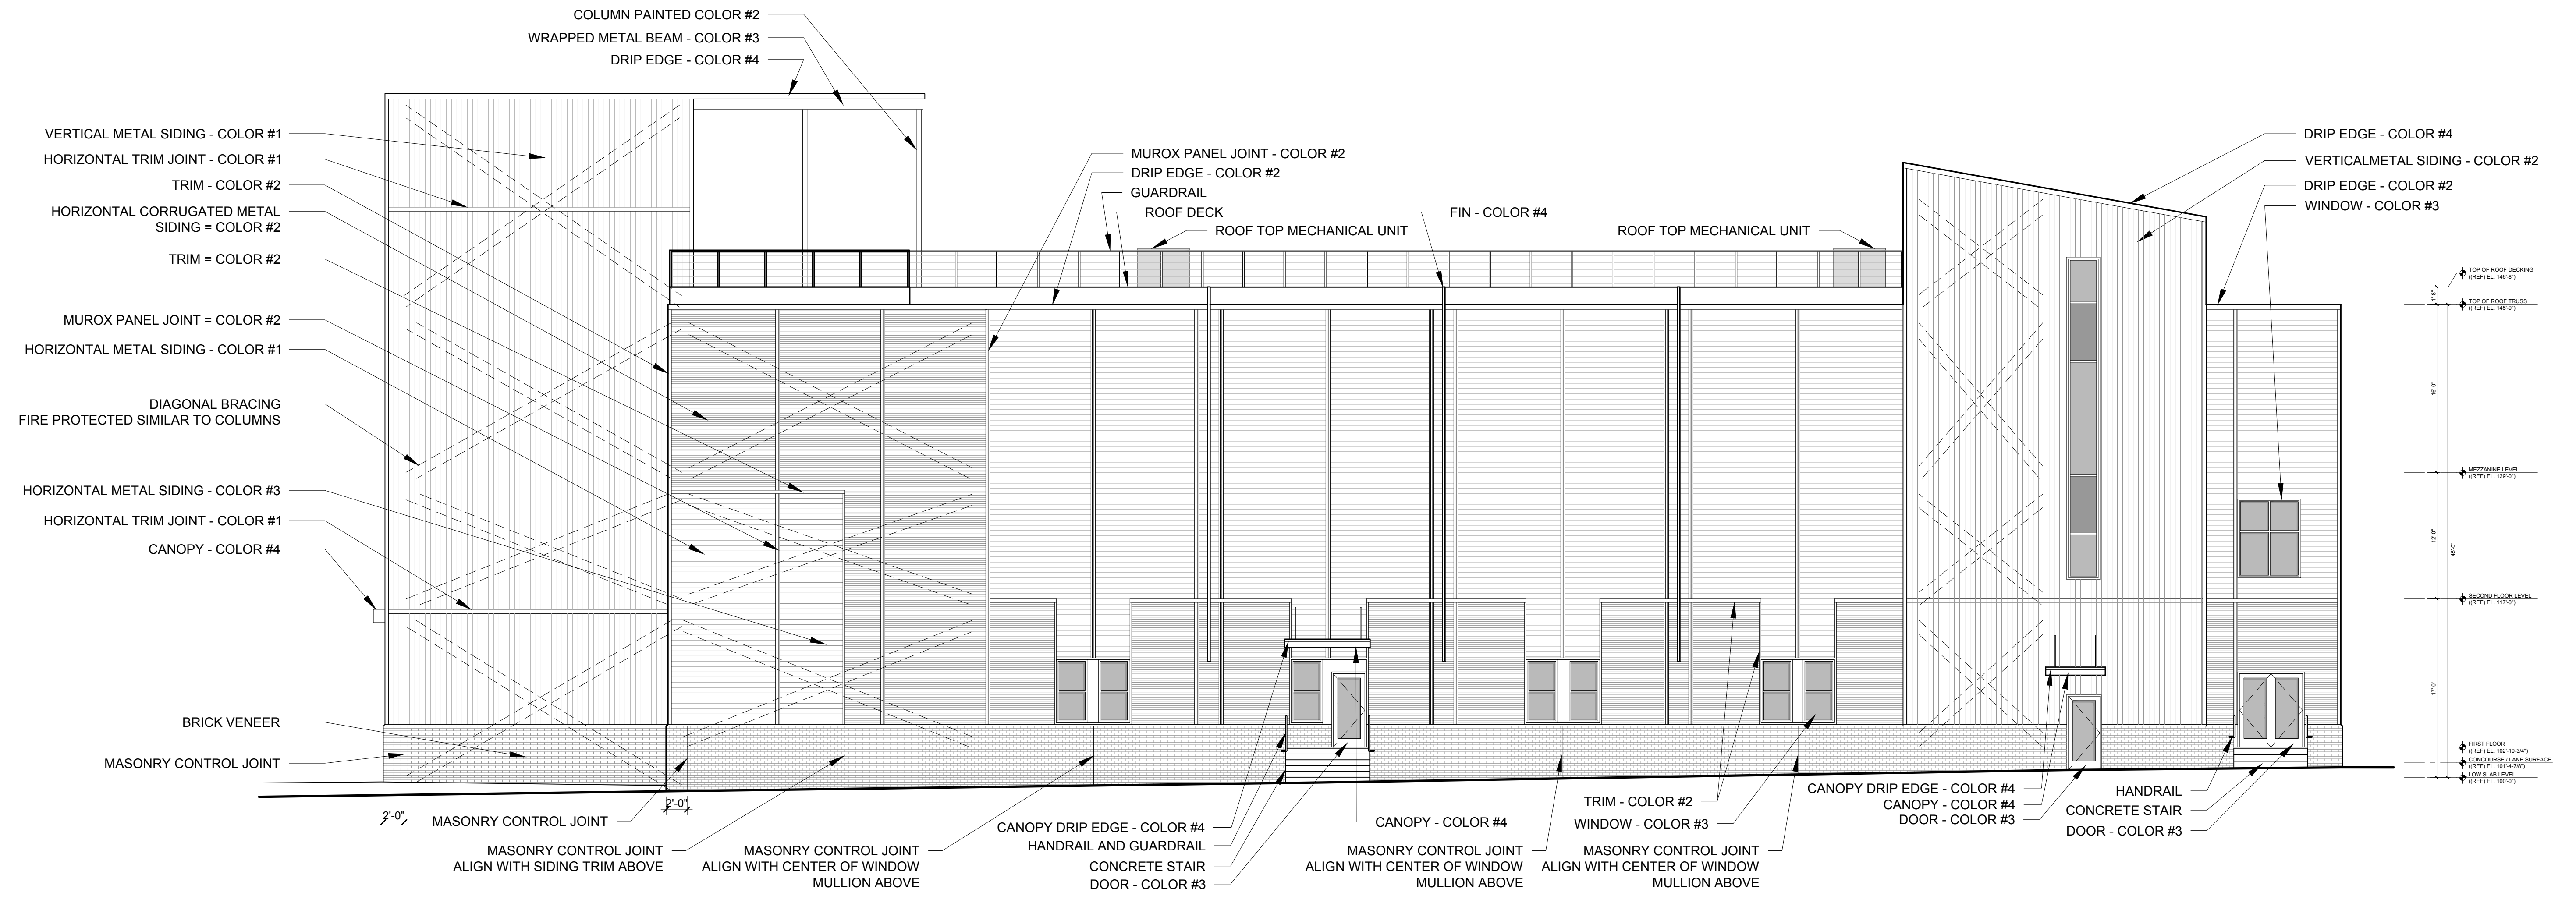

1 SOUTH ELEVATION
 1/8" = 1'-0"

MATERIALS KEY			
ITEM	MANUF.	PROFILE	COLOR
HORIZONTAL METAL SIDING COLOR #1	MUROX	HF-6, 20 GAUGE (NO INTERMEDIARY FLUTE) (CONCEALED FASTENERS)	SILVER METALLIC QC 7500
HORIZONTAL METAL SIDING COLOR #3	MUROX	HF-6, 20 GAUGE (NO INTERMEDIARY FLUTE) (CONCEALED FASTENERS)	BLACK QC 8262
HORIZONTAL CORRUGATED METAL SIDING COLOR #2	AGWAY	M-156R, 26 GAUGE (EXPOSED FASTENERS)	CHARCOAL QC 8306
FIN COLOR #4			CUSTOM ORANGE R:227, G:126, B:30
VERTICAL SIDING COLOR #1	MUROX	HF-6, 20 GAUGE (NO INTERMEDIARY FLUTE) (CONCEALED FASTENERS)	SILVER METALLIC QC 7500
WINDOWS AND WINDOW SCREEN COLOR #3			BLACK
BRICK VENEER	MORIN	ACADEMY SMOOTH NARROW FLASHED RANGE	RED

PROGRESS PRINT ONLY
 Not for Construction
 JUNE 09, 2015