


BAYSIDE BOWL ADDITION


58 ALDER STREET, PORTLAND, MAINE

PROGRESS DRAWINGS

MAY 27, 2015

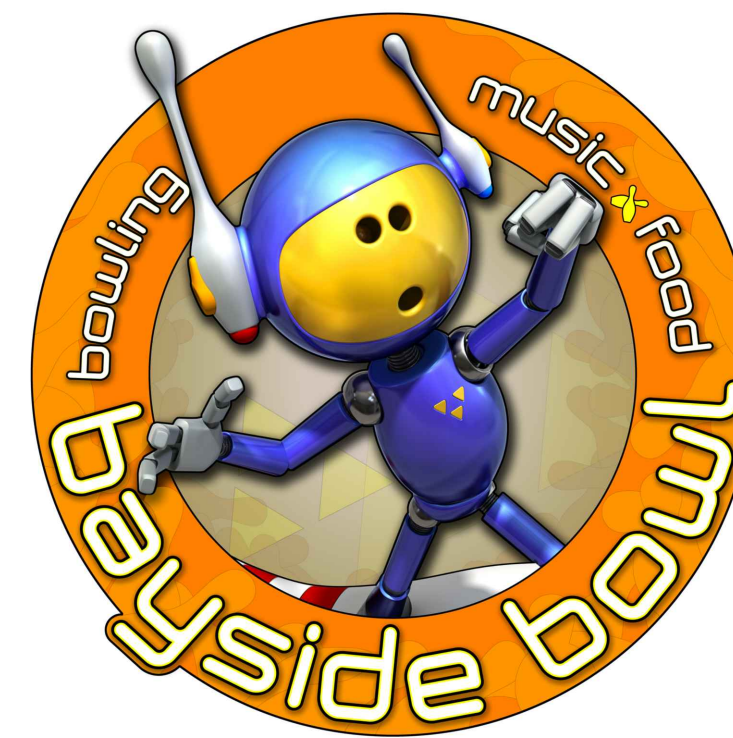

**PORTLAND
COMMUNITY
SQUASH**

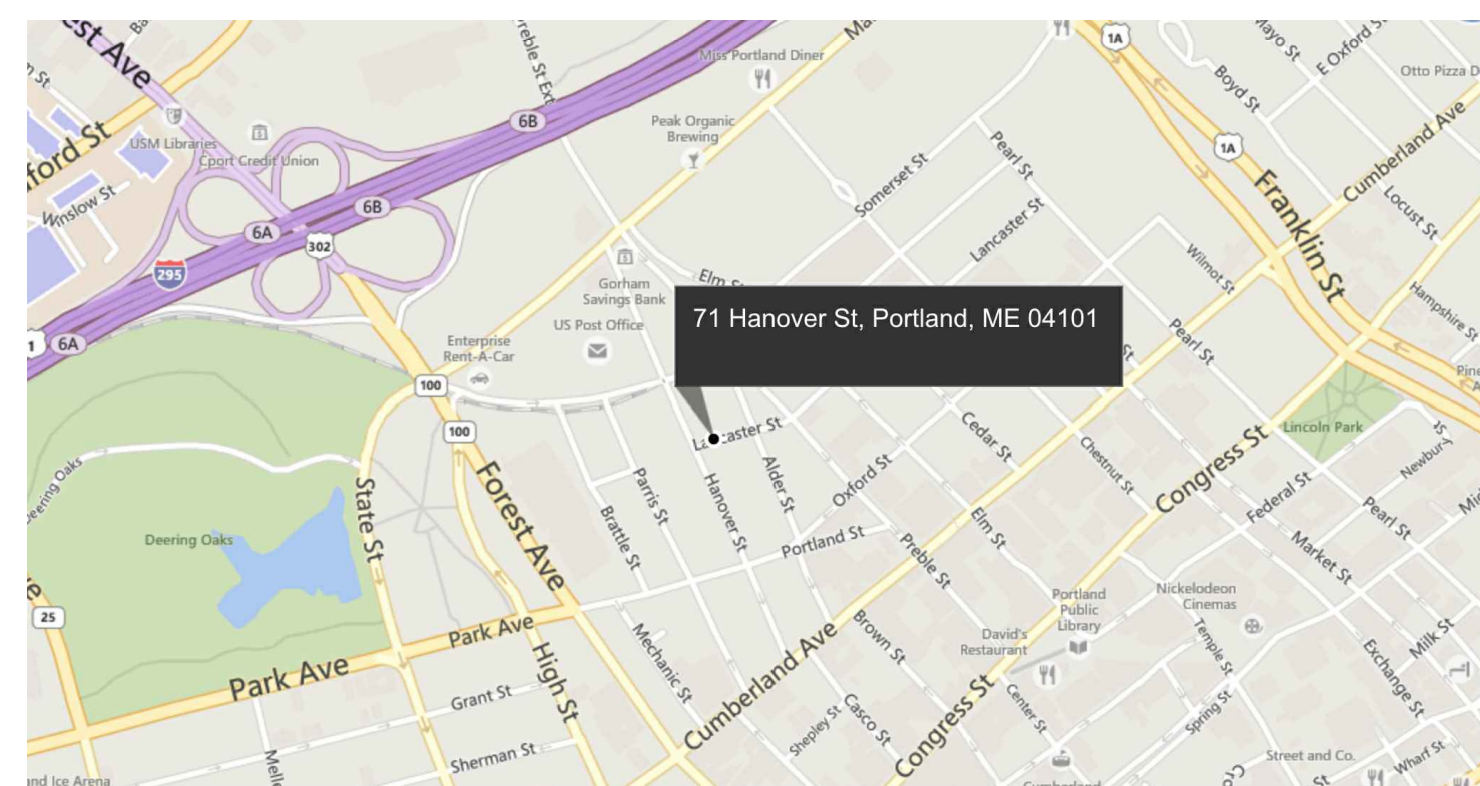

LOCUS MAP

DRAWING LIST

SHEET NUMBER

G0-0	TITLE SHEET
G1-1	GENERAL NOTES, ABBREVIATIONS AND LEGEND
G1-2	CODE REVIEW PLANS
G1-3	CODE REVIEW PLANS
A0-1	EXTERIOR WALL, FLOOR, SLAB AND ROOF TYPES
A0-2	INTERIOR WALL, PARTITION, COLUMN AND BEAM TYPES
A1-1	FIRST FLOOR PLAN
A1-2	SECOND FLOOR PLAN
A1-3	MEZZANINE LEVEL PLAN
A1-4	ROOF PLAN
A1-4A	ROOF PITCH PLAN
A1-5	FIRST FLOOR REFLECTED CEILING PLAN
A1-6	SECOND FLOOR REFLECTED CEILING PLAN
A1-7	MEZZANINE FLOOR REFLECTED CEILING PLAN
A1-8	ROOF LEVEL REFLECTED CEILING PLAN
A2-0	EAST ELEVATION
A2-1	SOUTH ELEVATION
A2-2	WEST ELEVATION
A2-3	NORTH ELEVATION
A3-0	SECTION
A3-1	SECTION
A3-2	SECTION
A3-3	SECTION
A3-3A	SECTION
A3-4	SECTION
A3-4A	SECTION
A3-5	SECTION
A4-0	INTERIOR ELEVATIONS
A5-0	DETAILS
A6-0	ELEVATOR DETAILS
A6-1	EAST STAIR DETAILS
A6-2	WEST STAIR DETAILS
A6-3	RAMP AND STAIR DETAILS
A7-0	WINDOW SCHEDULE
A7-1	DOOR SCHEDULE
STRUCTURAL DRAWINGS	
S1.0	STRUCTURAL GENERAL NOTES, ETC.
S1.1	STEEL PILE PLAN
S1.2	GRADE BEAM PLAN
S1.3	SLAB PLAN
S2.1	SECTIONS

ARCHITECT

RYAN SENATORE **ARCHITECTURE**

STRUCTURAL ENGINEER

**Structural
Integrity**
Consulting Engineers, Inc.

PROJECT TEAM

OWNER

BOPO, LLC

CONTRACTOR

**PORTLAND
BUILDERS** INC.

CIVIL ENGINEER

**Mitchell
& Associates**
LANDSCAPE ARCHITECTS